



Yorkshire (Head Office)
 The Hive 8 Skelton Business Park, Cross Hills
 BD20 7BY Tel: 01535 651 818


Manchester Office
 605, Bloc 17 Marble Street Manchester M2 3AW
 Tel: 0161 676 0083

Newcastle Office
 Northern Design Centre, Abbots Hill, Baltic Business
 Quarter, Gateshead, NE8 3DF. Tel: 0191 499 8510

Liverpool Office
 The Plaza, 100 Old Hall Street, Liverpool
 L3 9QJ Tel: 0151 252 6768

www.ultimategroup.uk.com

© Copyright and design 2022 property of
 ULTIMATE

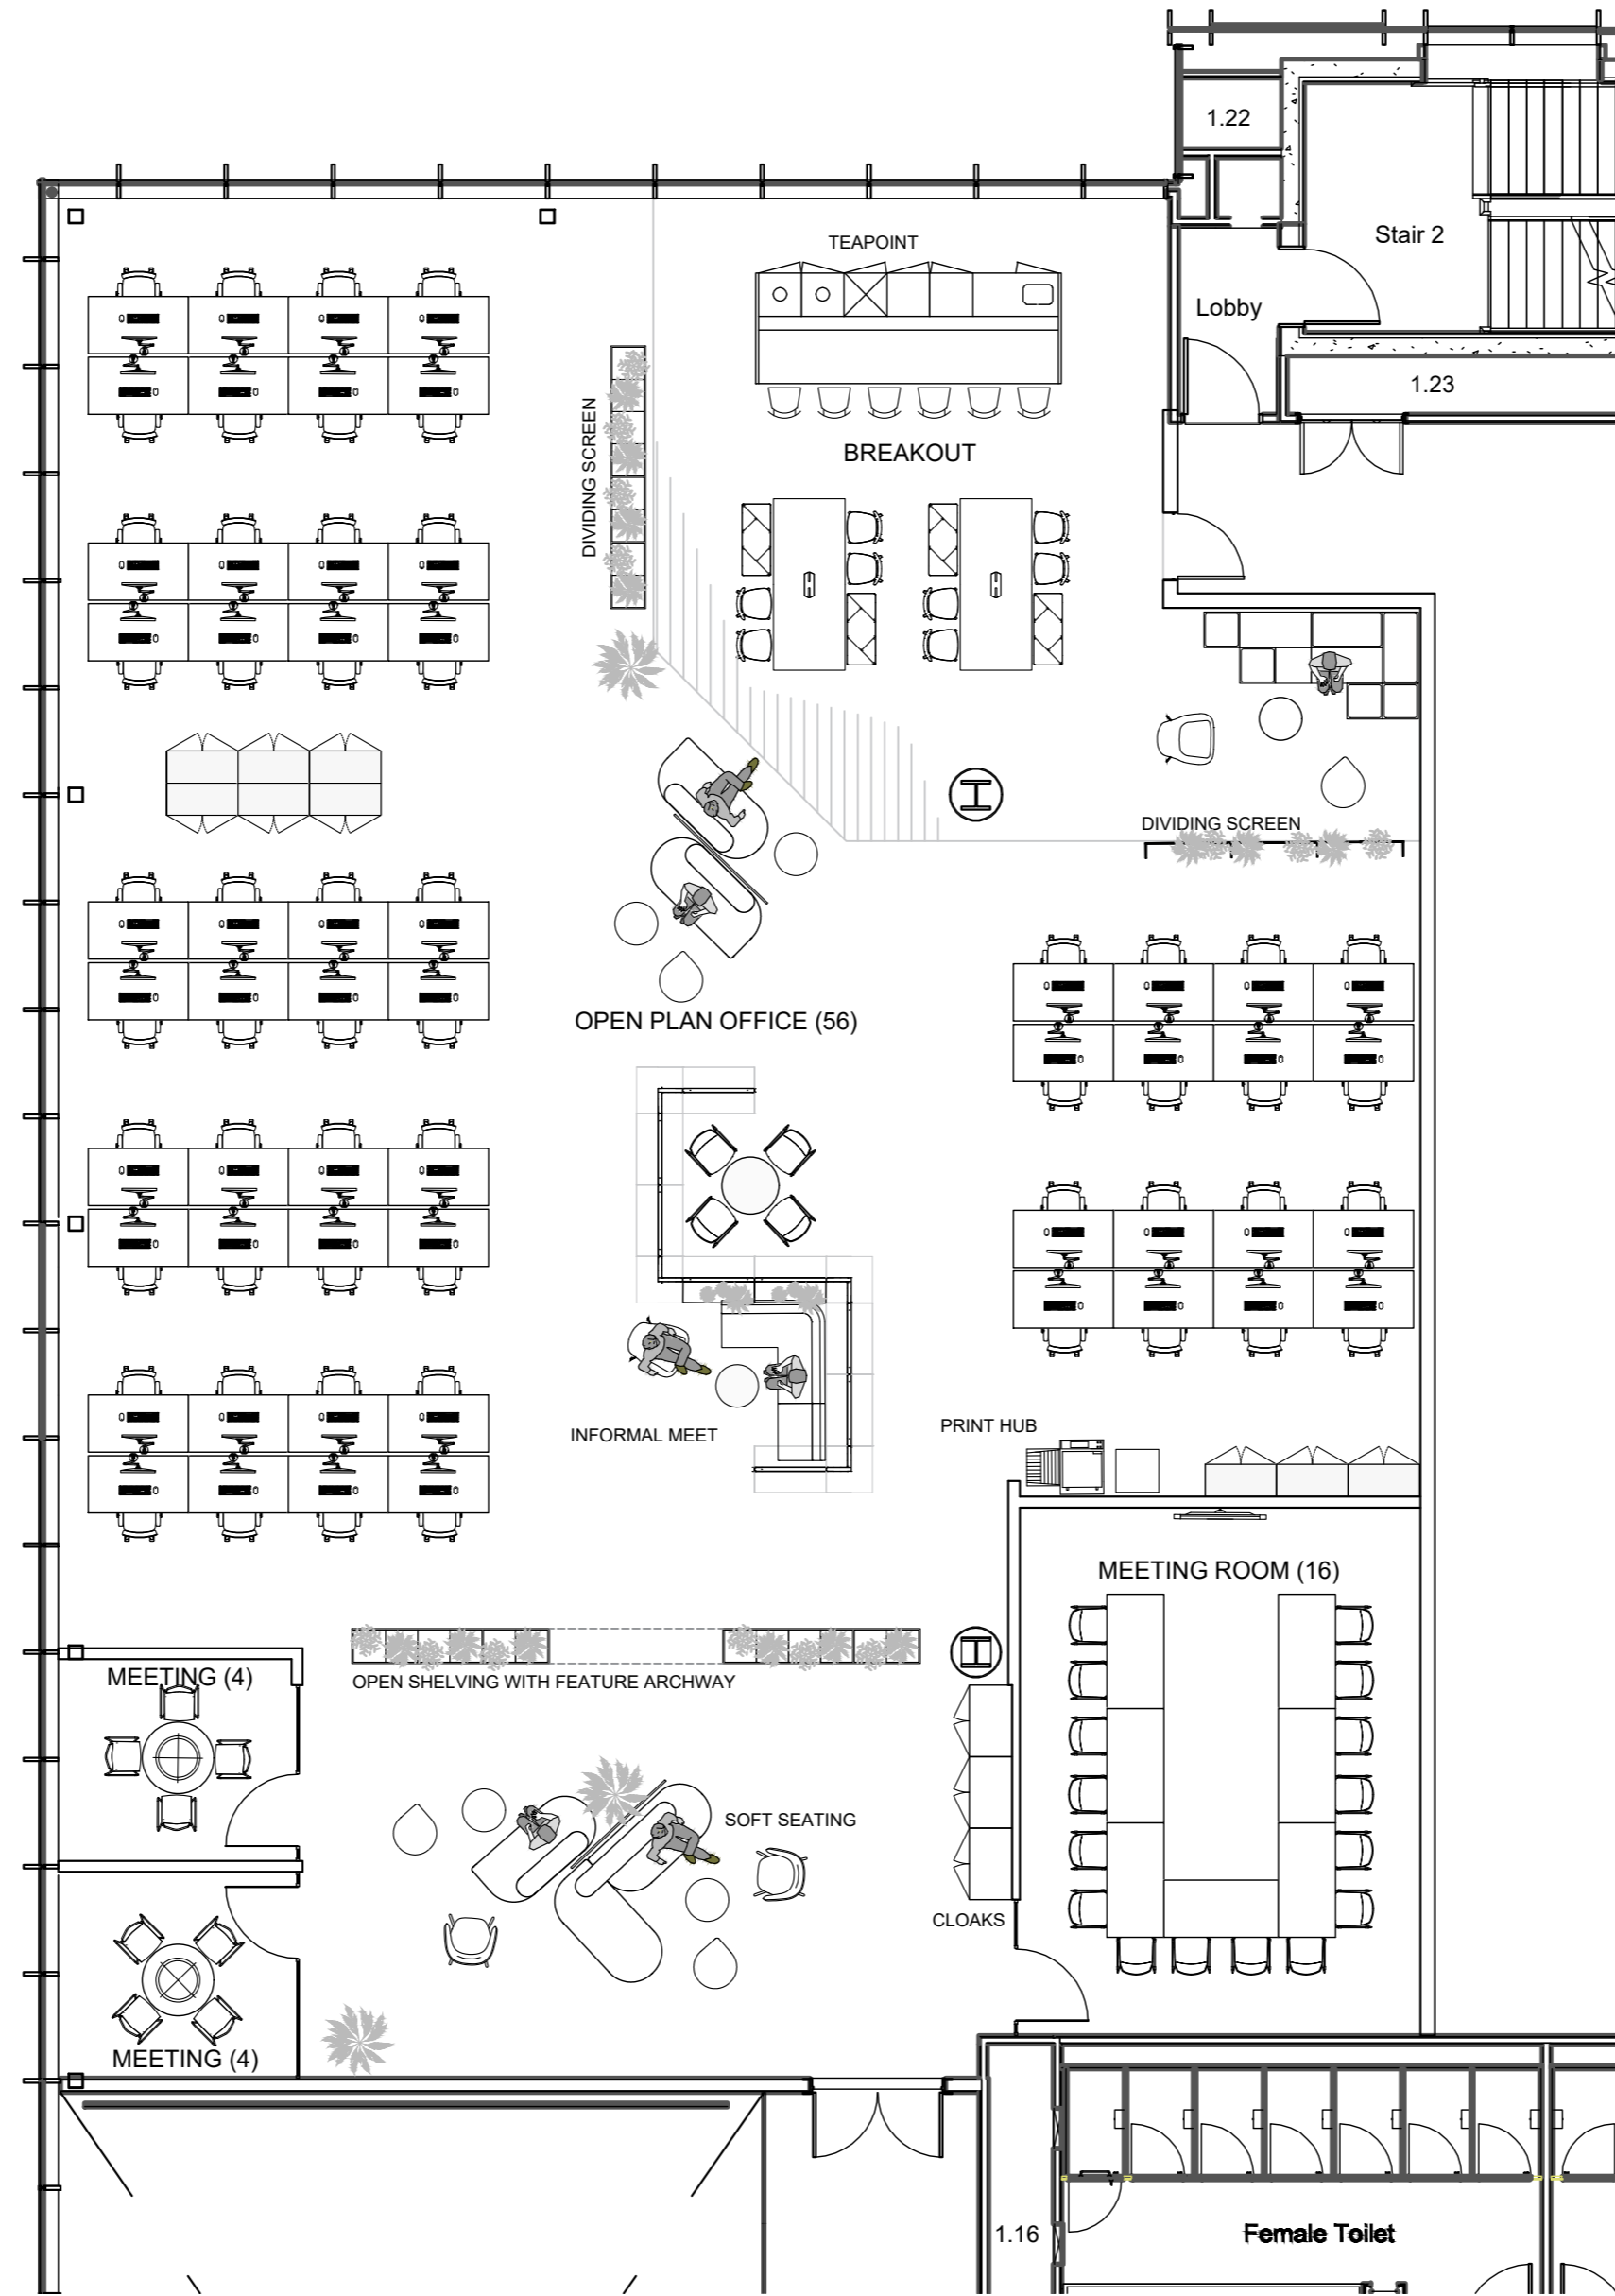

Revision	Date	Amendment Details	Drawn By
Client COMMERCIAL ESTATES GROUP			
Project KIRKSTALL FORGE 1ST FLOOR SPACE PLAN			
Location LEEDS			
Drawing PROPOSED LAYOUT			
Drawing Date	Drawing No.	Revision	
02.03.23	23023-001	/	
A2 Scale	Drawn By		
1:100	TT		
Drawing Status	FOR COMMENT		
Date Approved	Approved By		

PROPOSED 1ST FLOOR KIRSTALL FORGE

