

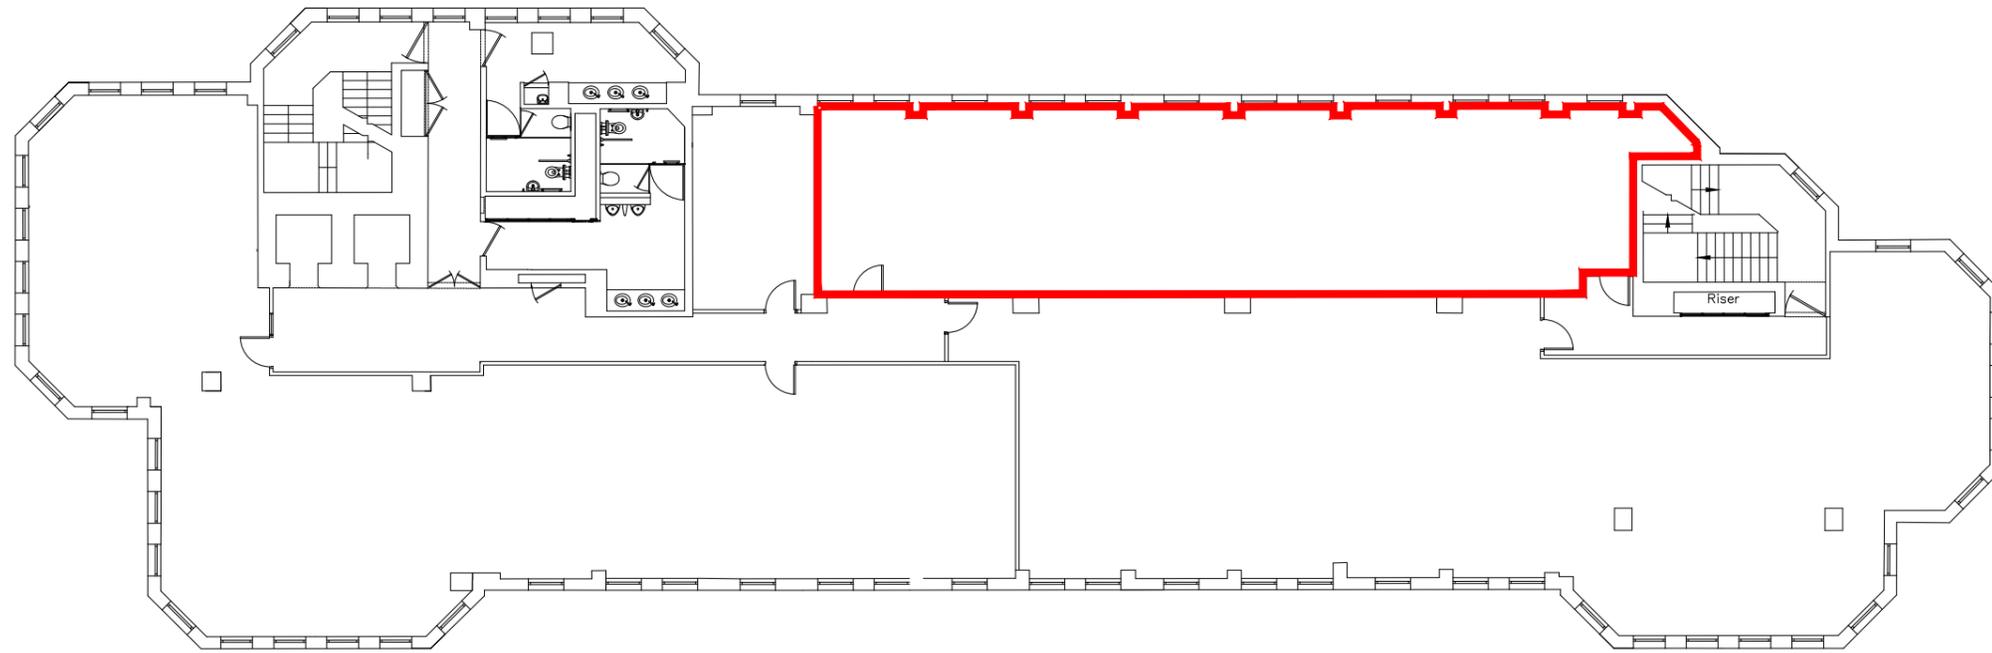


14 King Street

King Street

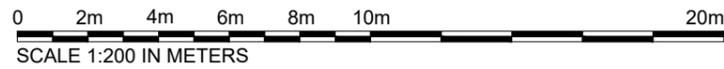

Quebec Street

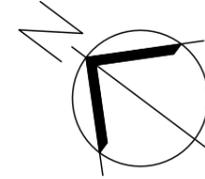

REVISION DATE NOTES
NOTE: ALL CONTRACTORS MUST VISIT THE SITE AND BE RESPONSIBLE FOR TAKING AND CHECKING ALL DIMENSIONS RELATIVE TO THEIR WORK. PLEASE INFORM BRUNTWOOD DESIGN STUDIO OF ANY VARIATION BETWEEN DRAWINGS AND SITE CONDITIONS. COPYRIGHT OF THIS DRAWING IS VESTED IN BRUNTWOOD AND IT MUST NOT BE COPIED WITHOUT APPROVAL. USE FIGURED DIMENSIONS ONLY FROM THIS DRAWING. DO NOT SCALE OFF THIS DRAWING

Status:		
LEASEPLAN		
Building: 14 King Street		
Customer: TS Grale Limited		
Title: Suite 3B Lease Plan		
Drawn: MR	Scale: 1:200	PaperSize: A3
Floor: 3	Suite: 3B	Date: 07/08/2019
Drawing Number: 12930	3 01	Revision: -
<small>Bruntwood Limited, Design Studio, Union, Albert Square, Manchester, M2 6LW. Tel: 0161 212 2222</small>		

bruntwood
Creating Spaces