
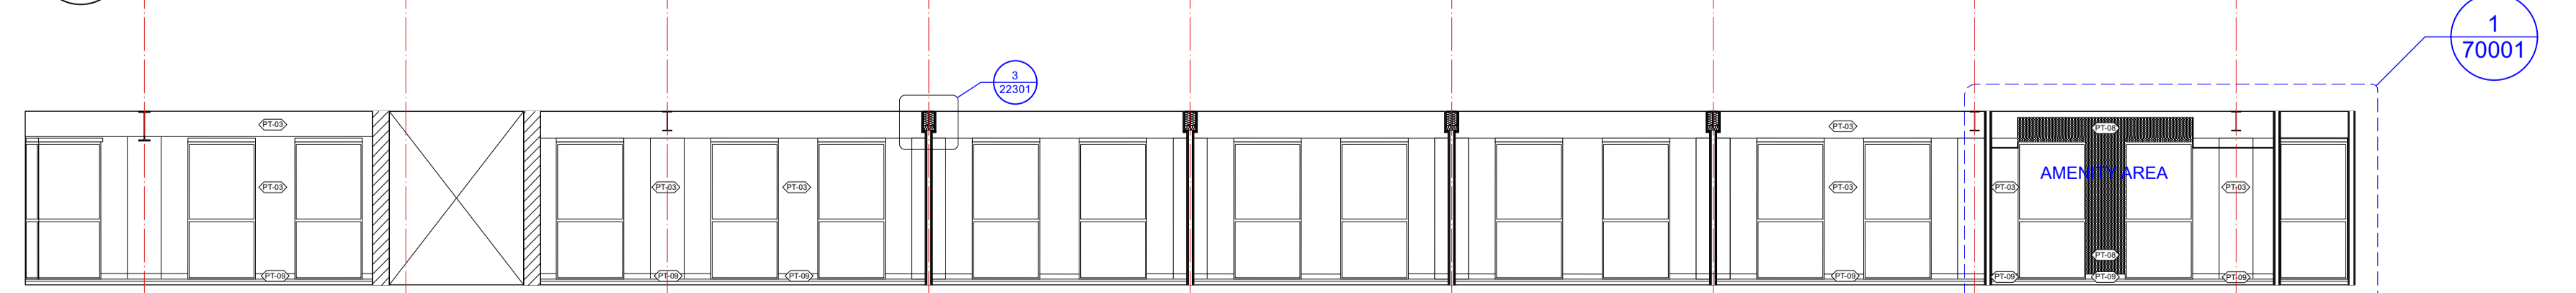
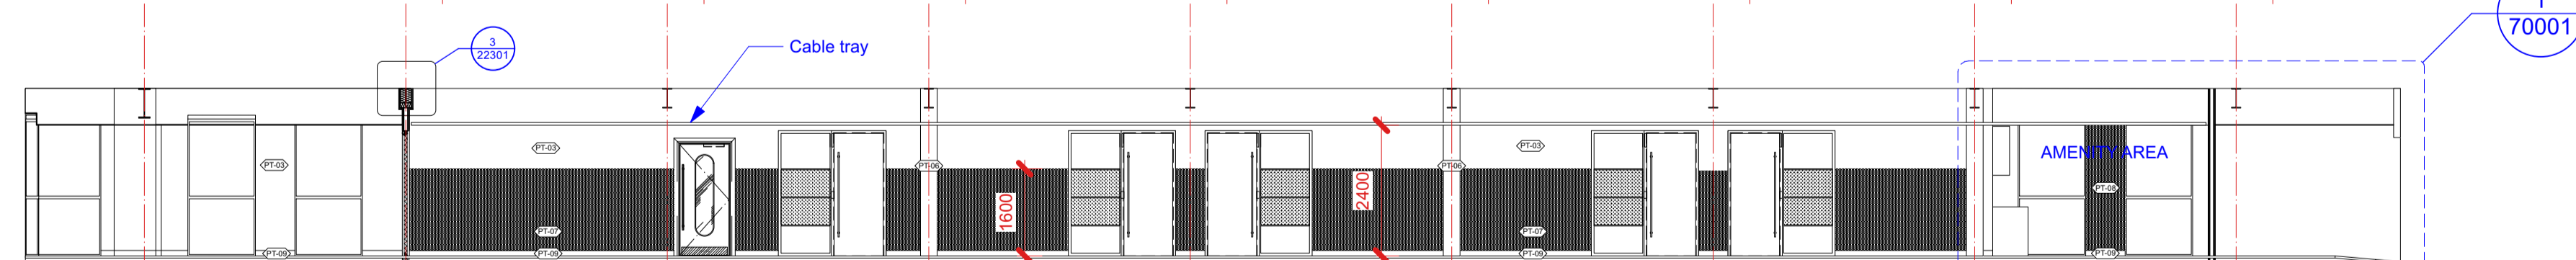
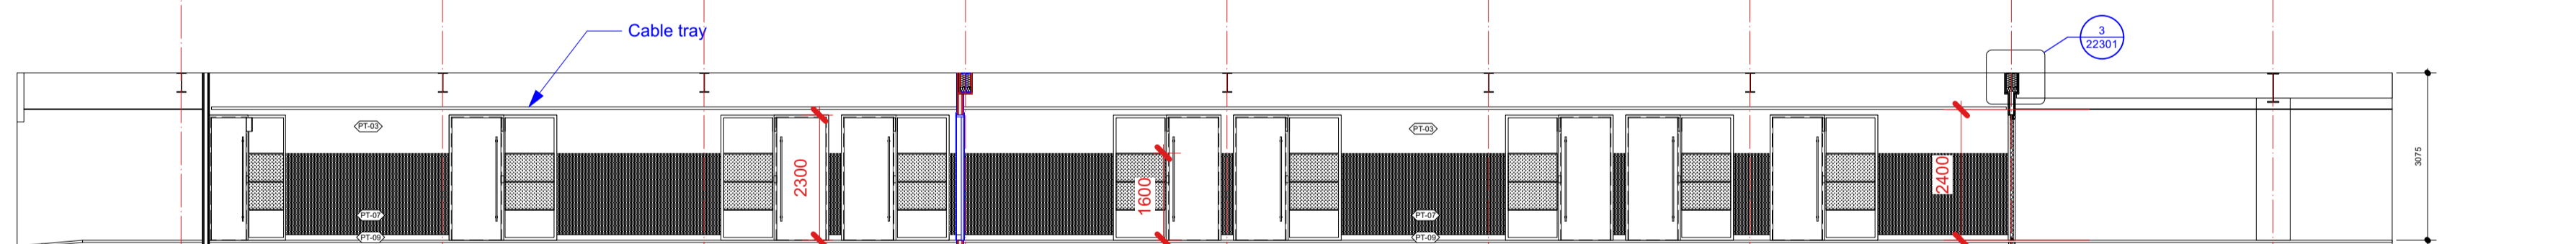
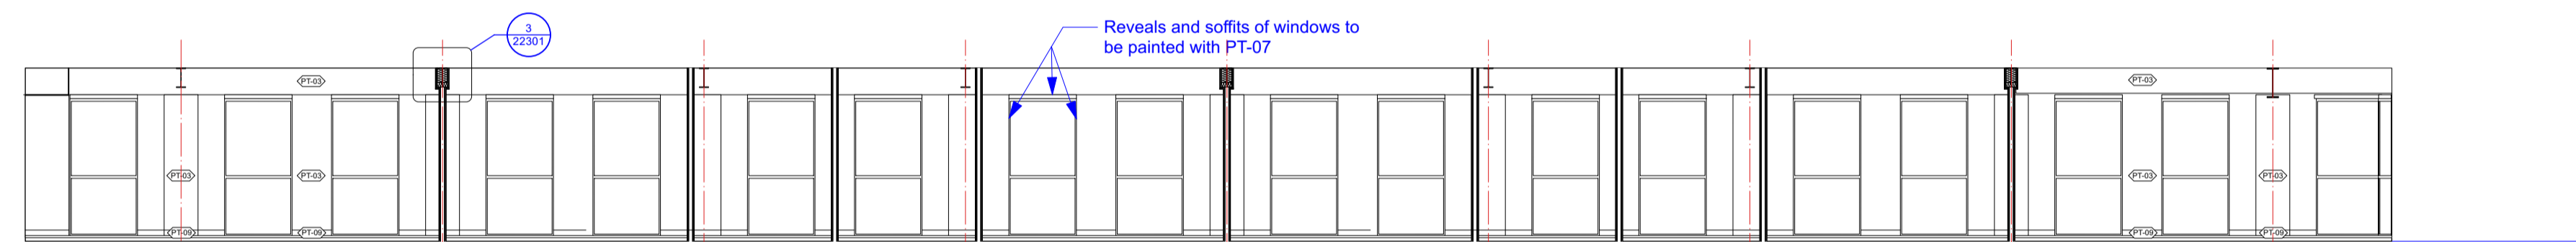


Notes

Do not scale from this drawing.
 All dimensions are to be checked prior to construction and any discrepancies are to be identified to the Architect.
 Copyright reserved.

FOR FINISHES INFORMATION REFER TO FINISHES SCHEDULES: DWGS 210145-3DR-WV-XX-SH-I-40800 TO 40803

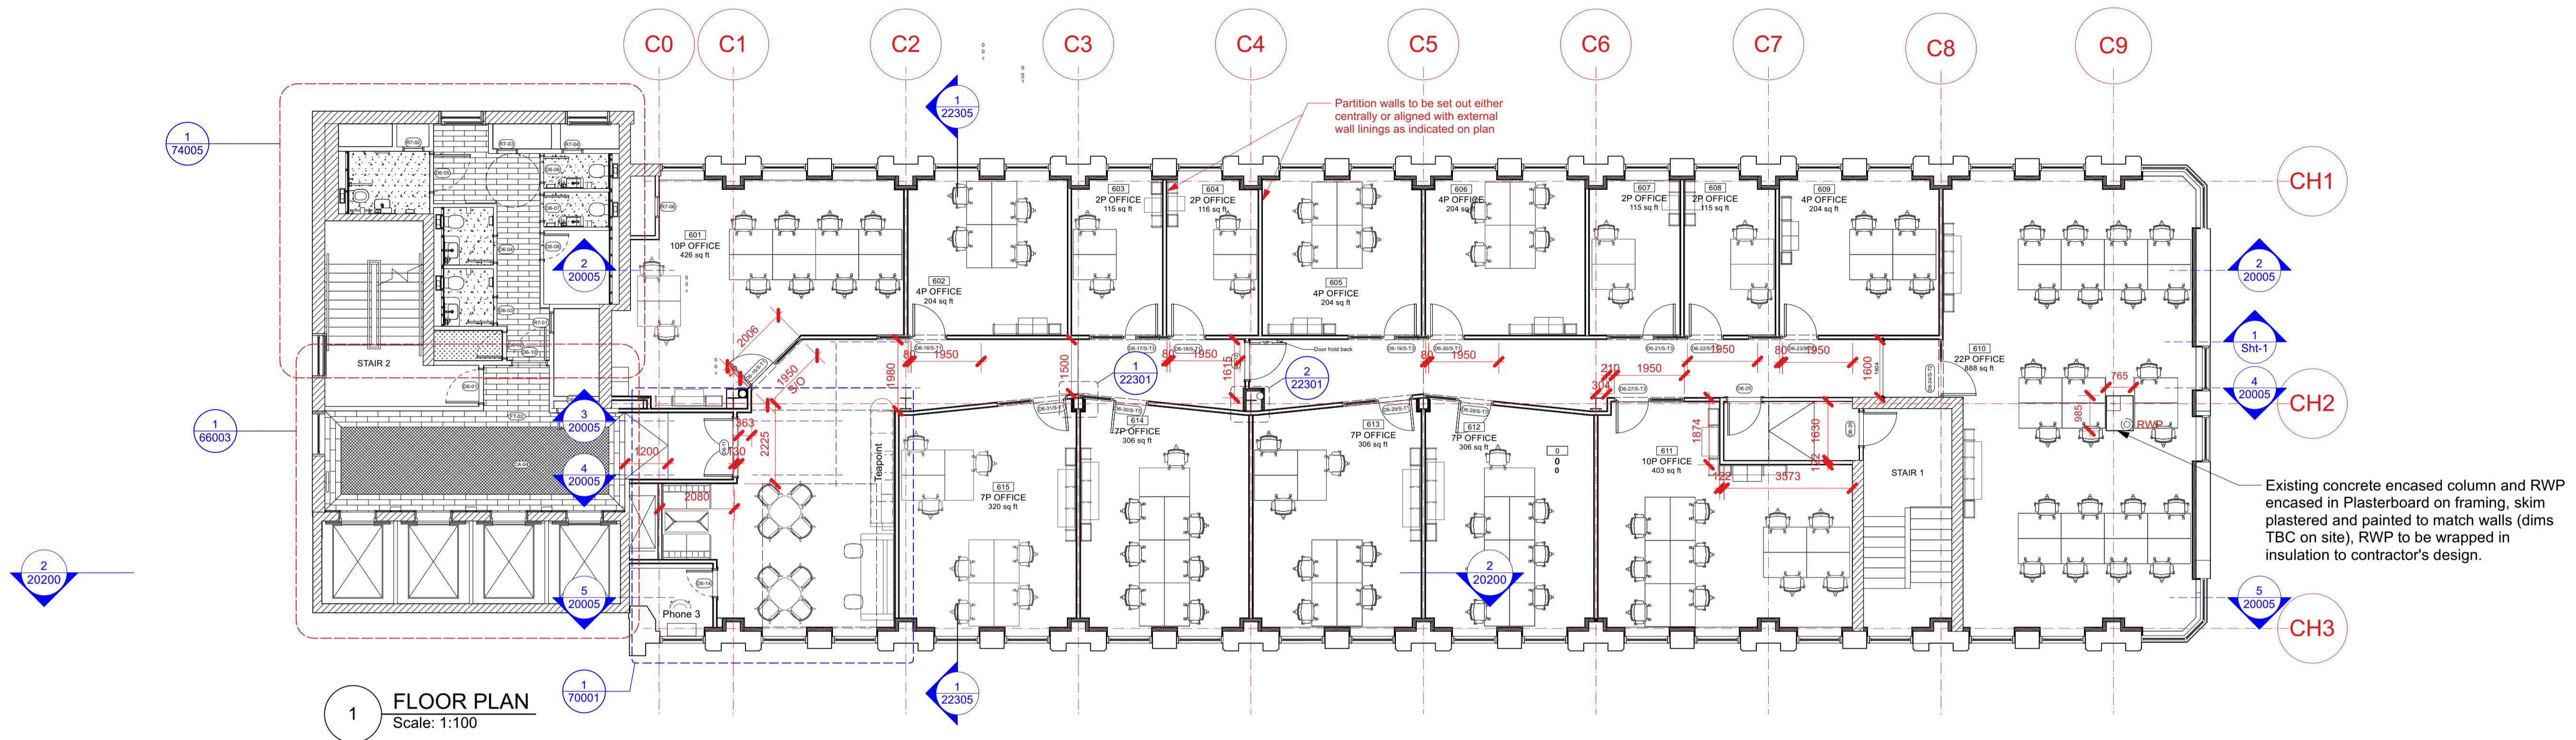

F	18/01/2024	room number amended to office 610	CMM
E	08/09/2023	Mid corridor door added to GA	CMM
D	24/03/2023	Amenity layout revised	CMM
Revisions			

Status
WORKSTAGE 5

Client
Bruntwood Works

Project
**West Village- Interior Fit Out
 CASTLE HOUSE**

Title
6th Floor - GA Plan & Internal Elevations

Scale	Size	Date	Drawn	Checked
1:100	A1	12/09/2022	CM	CM

3DReid
 www.3DReid.com
 Architecture Interiors Masterplanning

Drawing No. 210145-3DR-CH-06-DR-I-20006 F
 Rev.