



Before

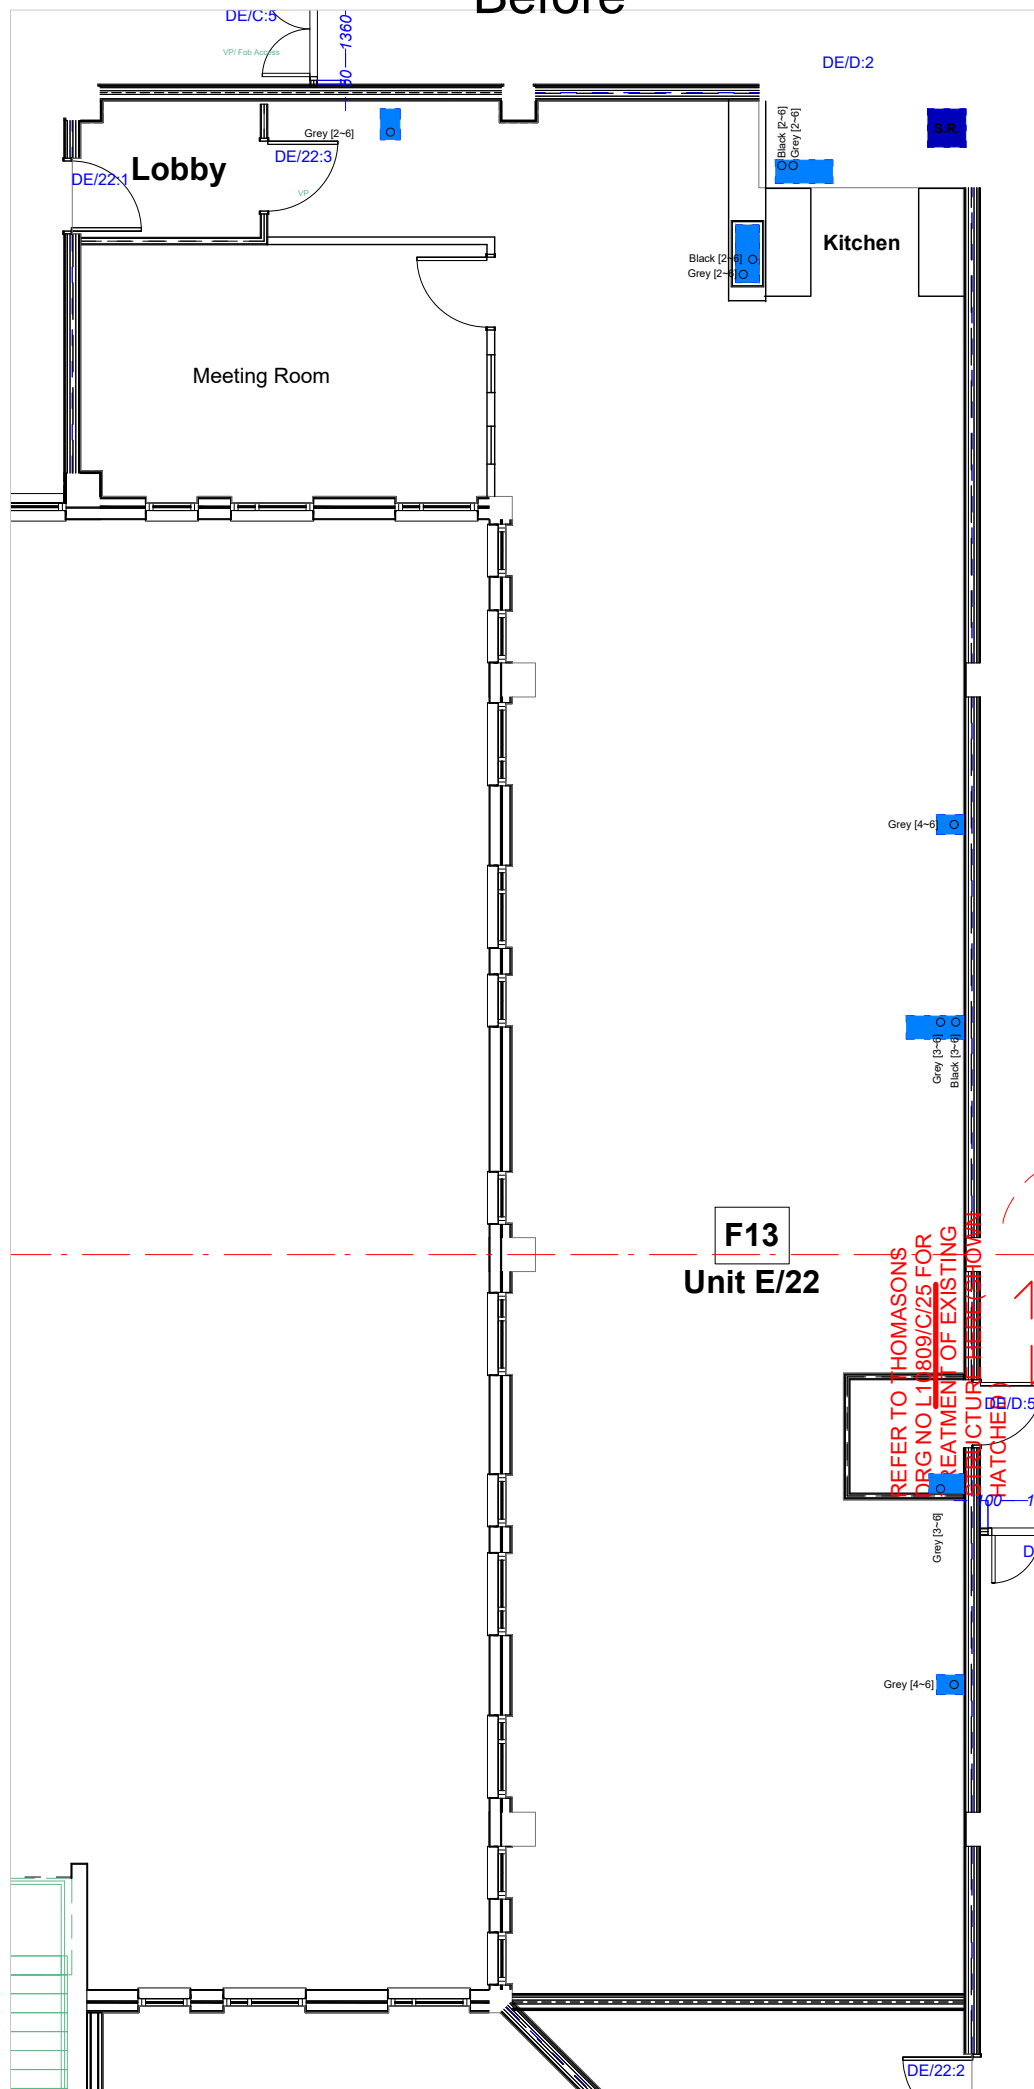

Future Plan

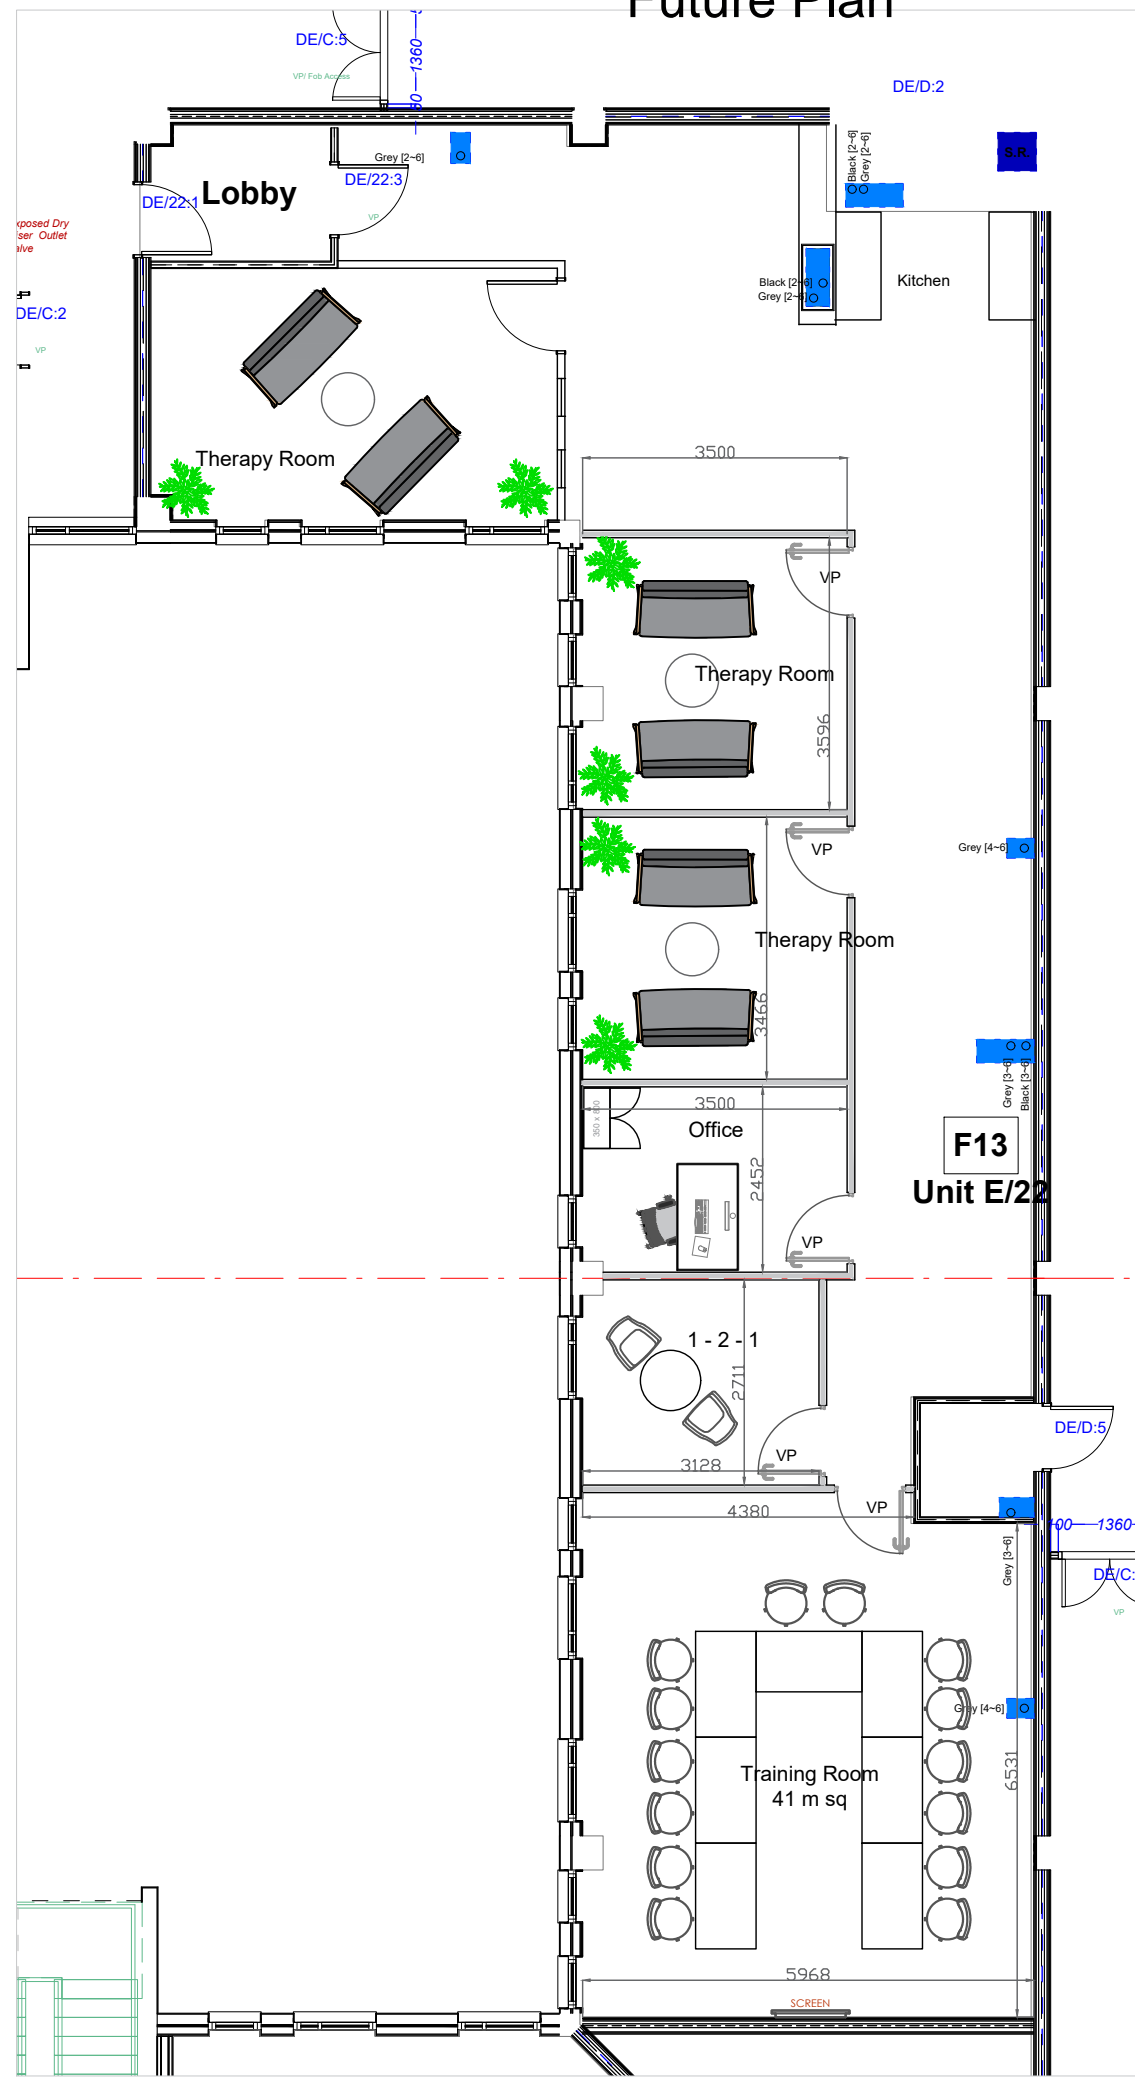

Please Note:
ALL NEW AND EXISTING SITE DIMENSIONS TO BE CHECKED PRIOR TO COMMENCEMENT OF ANY WORKS - DO NOT SCALE. ANY DISCREPANCIES ARE TO BE NOTIFIED TO THE CLIENT AND NO DIMENSIONS ARE TO BE SCALED FROM THIS DRAWING. ALL DIMENSIONS ARE IN MILLEMETRES UNLESS OTHERWISE STATED.
THE CONTRACTOR IS TO COMPLY WITH ALL CURRENT BUILDING REGULATIONS AND CODES OF PRACTICE WHETHER SPECIFICALLY STATED ON THESE DRAWINGS OR NOT, AND IN ACCORDANCE WITH BUILDING CONTROL OFFICERS INSTRUCTIONS AND RECOMMENDATIONS. BUILDING INTERIORS IS NOT RESPONSIBLE FOR THE ACCURACY OF INFORMATION RECEIVED FROM OTHERS TO PRODUCE THIS DRAWING. THIS DRAWING SHALL BE READ IN CONJUNCTION WITH ALL RELEVANT SPECIFICATION DOCUMENTATION.

PARTITION / DOOR KEY

- NEW SOLID STUD WALL PARTITION
- NEW SOLID TIMBER DOOR SET WITH STAINLESS STEEL IRONMONGERY
- VP AS ABOVE WITH VISION PANEL

No.	Revision	Initial	Date

Building Interiors

Making Space Work.

Client
SUPPORTING MINDS

Location
THE GREENHOUSE, LEEDS

Job no
P21-1047

Drawn by
jh

Title
EXISTING & PROPOSED PLANS

Drawing no
P21-1047-(03)-GA-EXG-PROP

Revision

Scale
1:100 @ A3

Date
19.07.22

Status
For consideration

Client Approved Signature

Client Approved Date: