
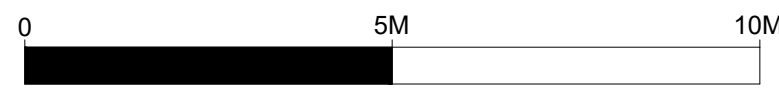


Ground Floor

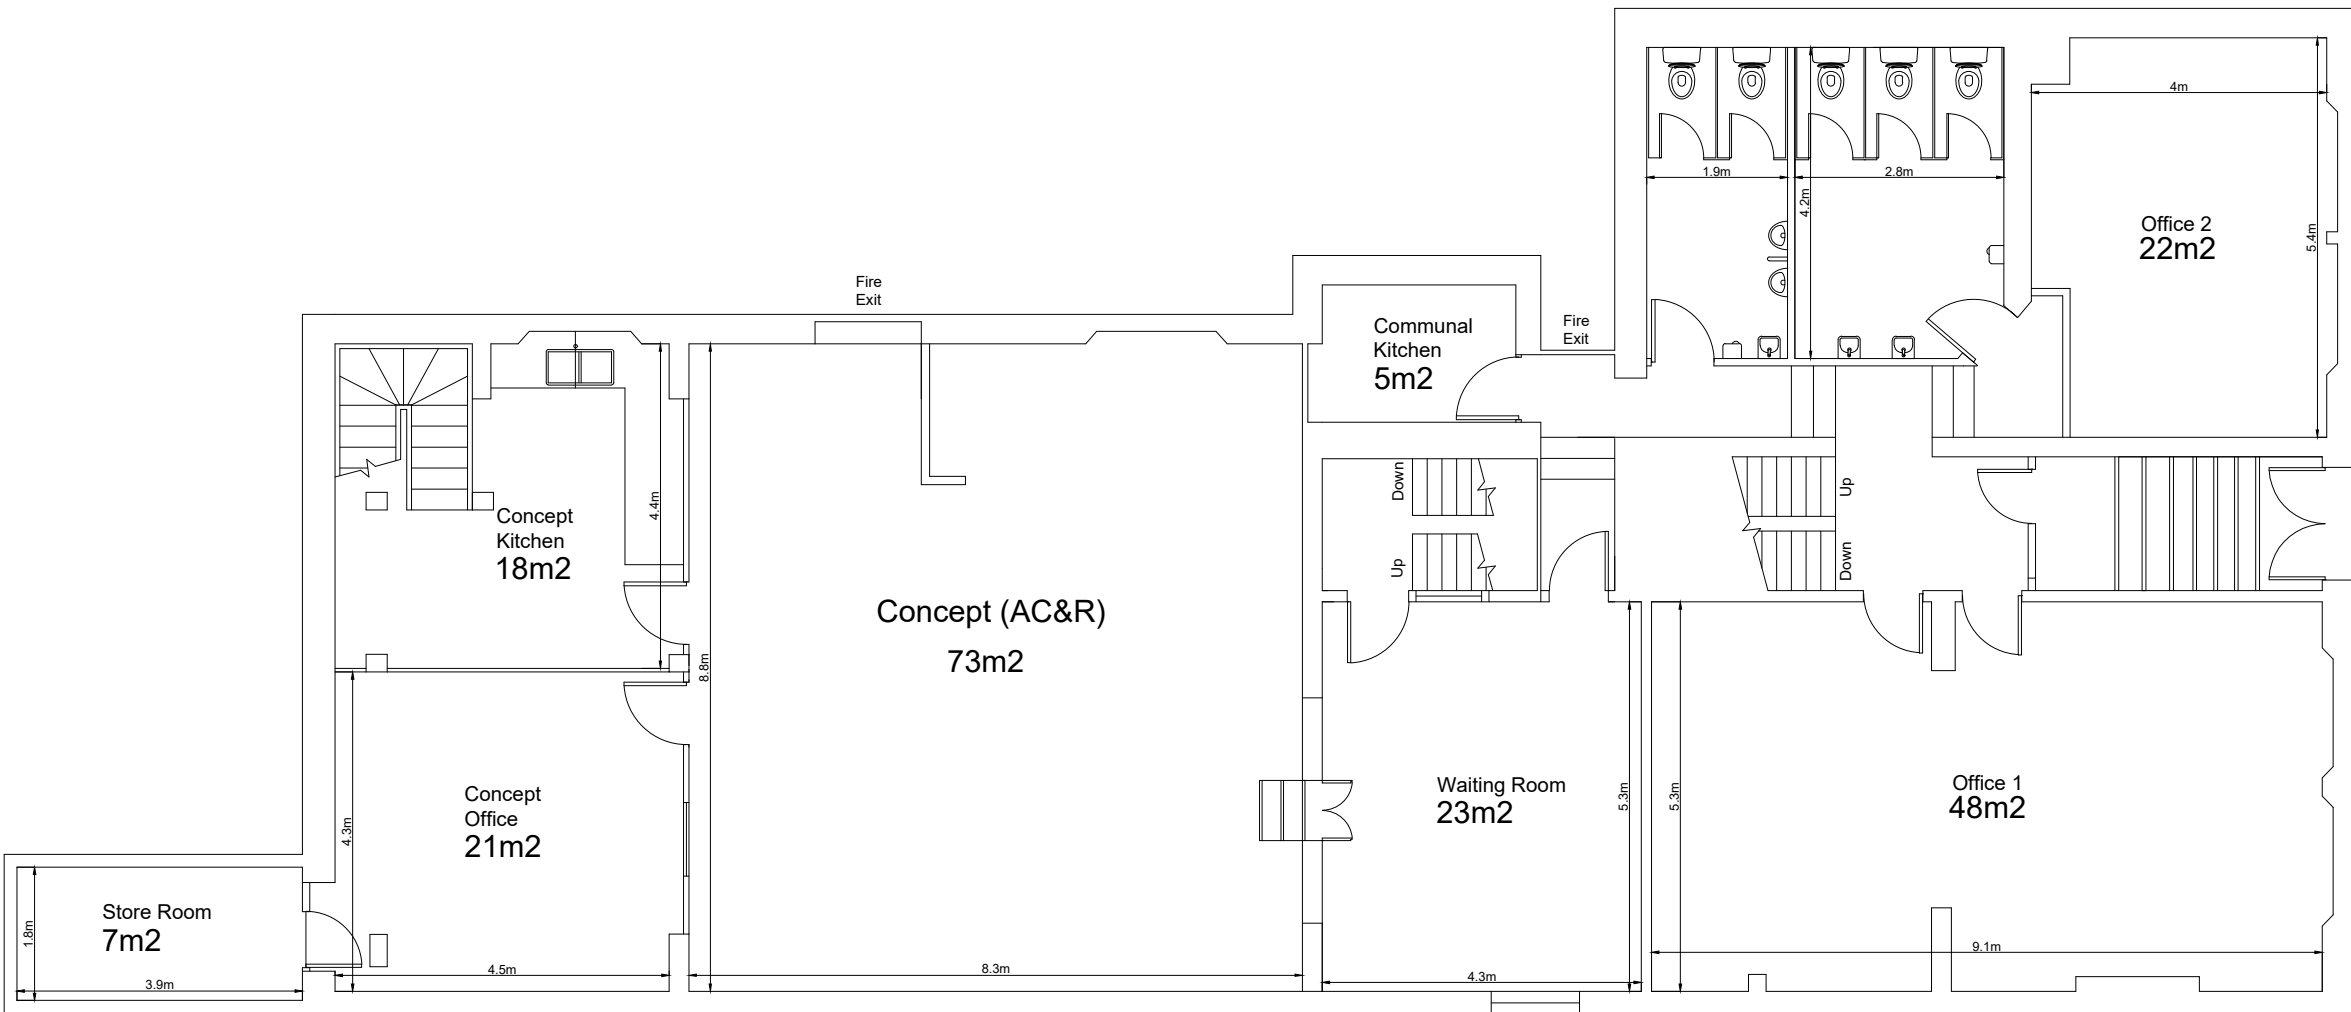

LAYOUT

GENERAL NOTES:

NOTES:

REV	DATE	DRN BY	DESCRIPTION	CHKD BY

This Drawing is the property of Concept Air Conditioning Ltd
It must not be copied or passed to any other third party
without written consent of Concept Air Conditioning

Concept
Air Conditioning & Refrigeration Solutions
AIR CONDITIONING, INSTALLATION, SALES & SERVICE
60 Firs Lane,
Leigh, WN7 4DU
Tel: 01942 677348 Fax: 01942 678577

CLIENT : 60 Firs Lane,
Leigh,
Lancashire
WN7 4SB

PROJECT : Office Layout

TITLE: Building Layout

DRAWN BY: RDS CHECKED BY: DS

DATE: 10/9/20 SCALE: DNS A1

DWG No.: - REVISION -

Layout