



FIRST FLOOR

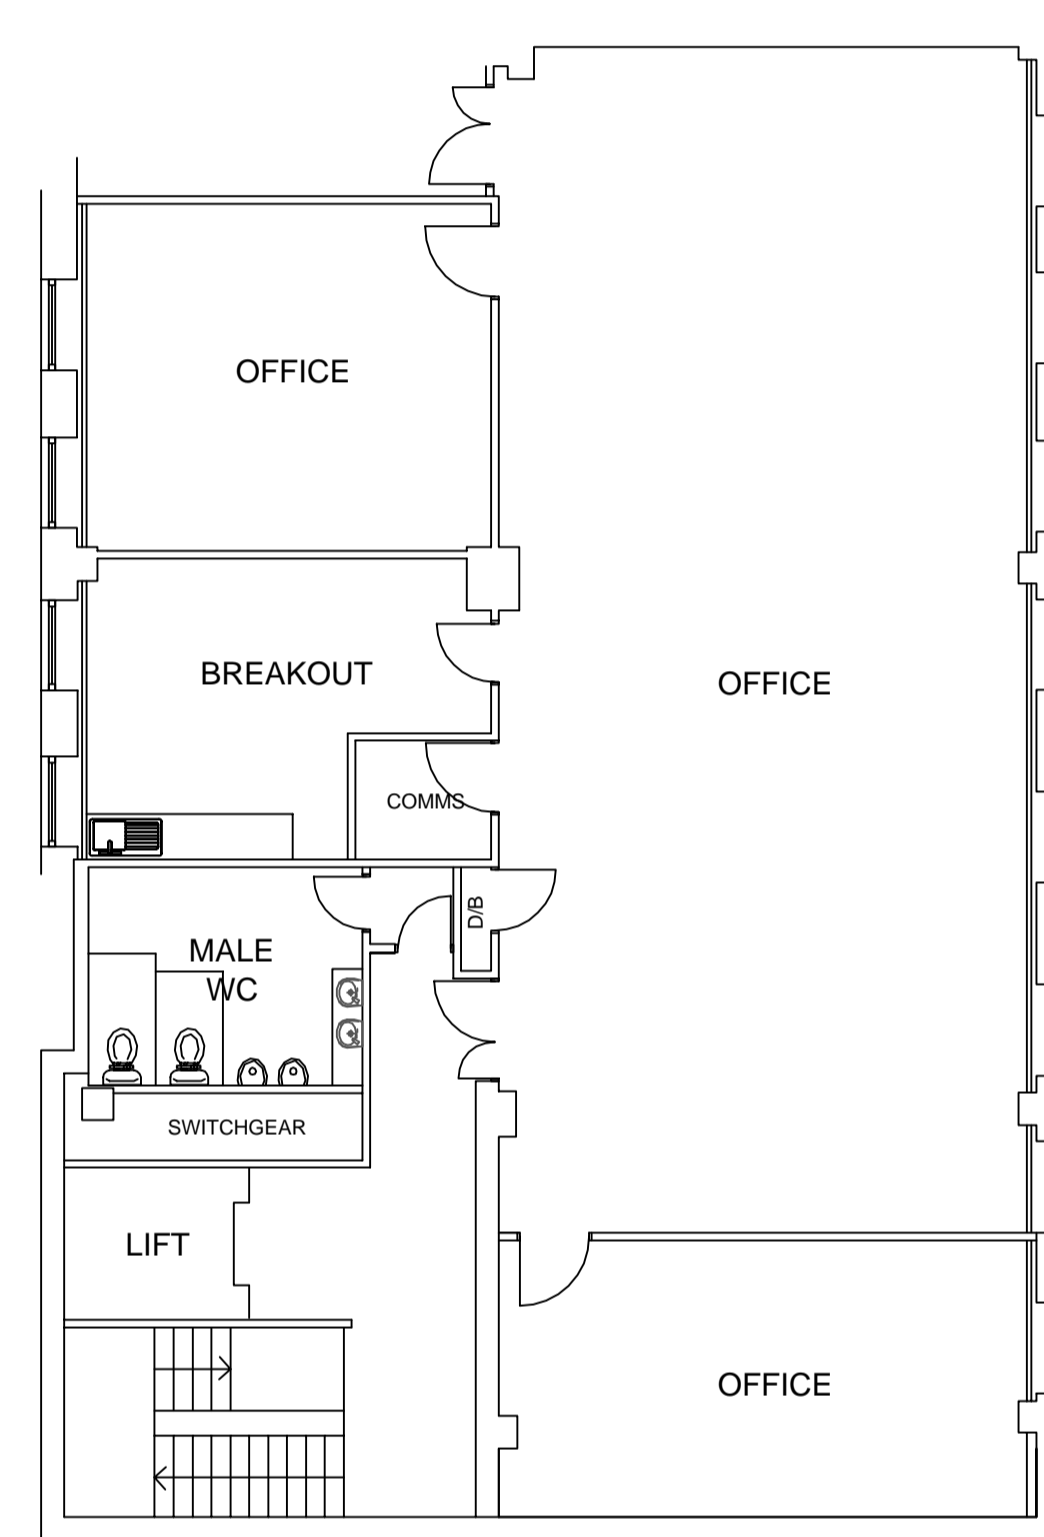

THIRD FLOOR

 <p>28 Stafford Street Edinburgh EH3 7BD Telephone: +44 (0)7834 767 350 email: info@innesbc.com www.innesbc.com</p>	Client	Drawing		Revisions
	-	Existing Plans First & Third Floor Offices		
	Project	Job No.	Draw No.	Notes
	Nethergate Centre Dundee	50740	01	Where dimensions are not given, drawings must not be scaled and the meter referred to Innes Associates. In the event of any dimensional conflict between Innes Associates Drawings, the meter must be referred to Innes Associates for clarification. The Contractor must also refer to any separate Innes Associates Specification to be read in conjunction with this drawing.
	Scale	Date	Drawn	Checked
	A1 @ 1:100	14/03/19	BOH	ST