




01  
253 TYPICAL CROSS SECTION A-A  
1:200

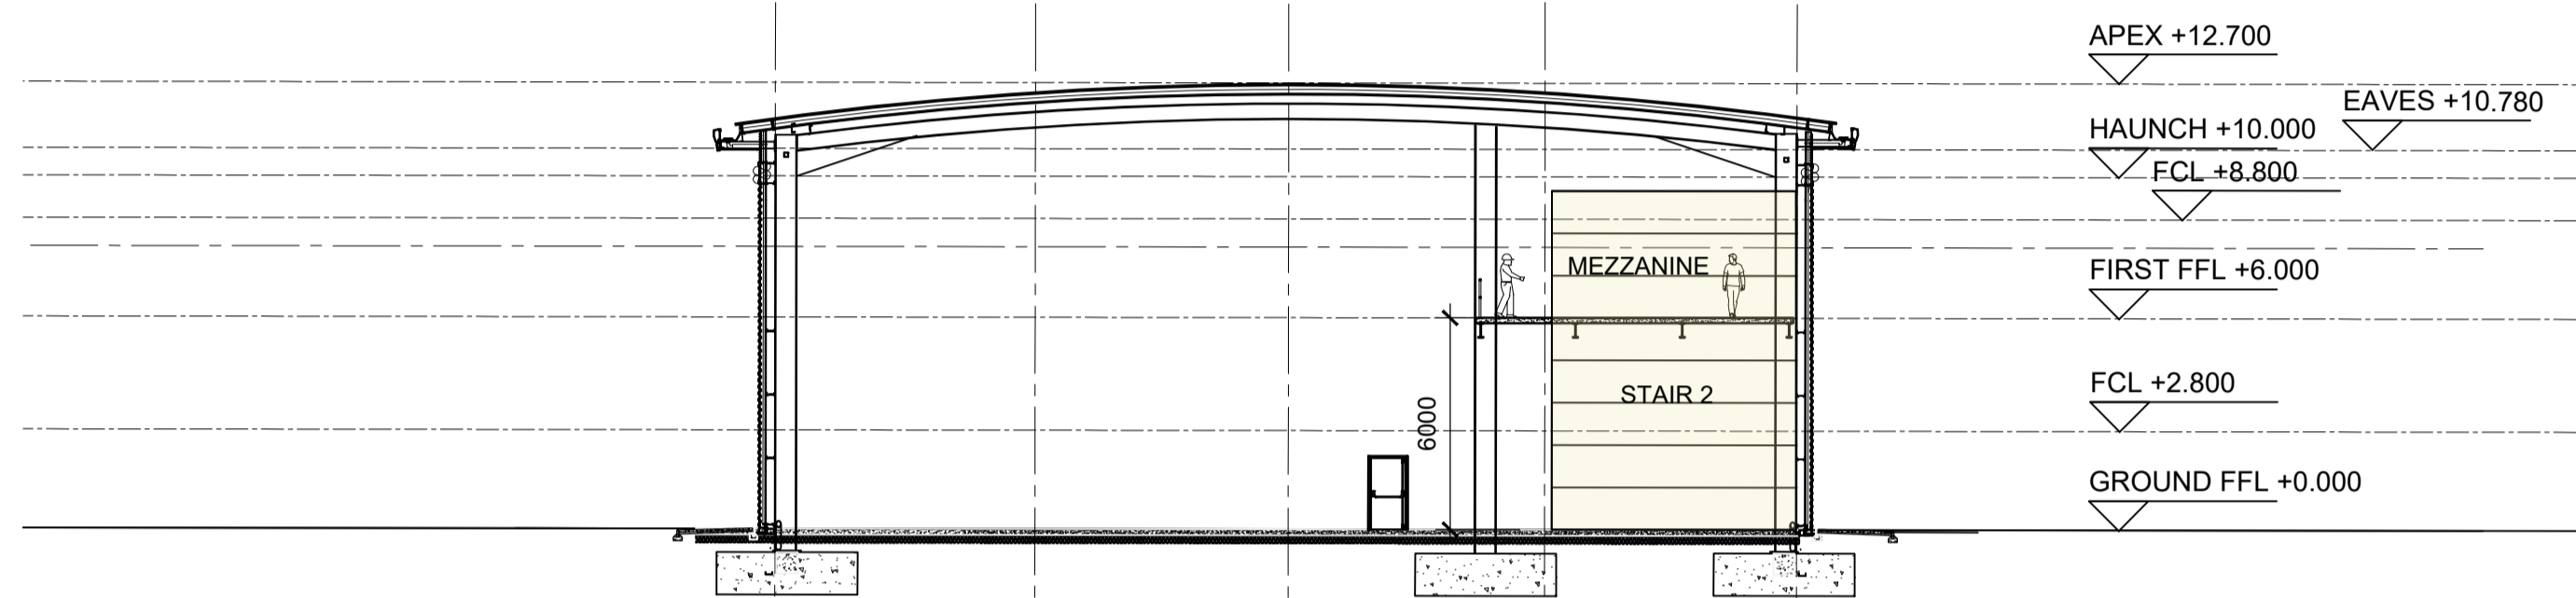


02  
253 TYPICAL CROSS SECTION B-B  
1:200

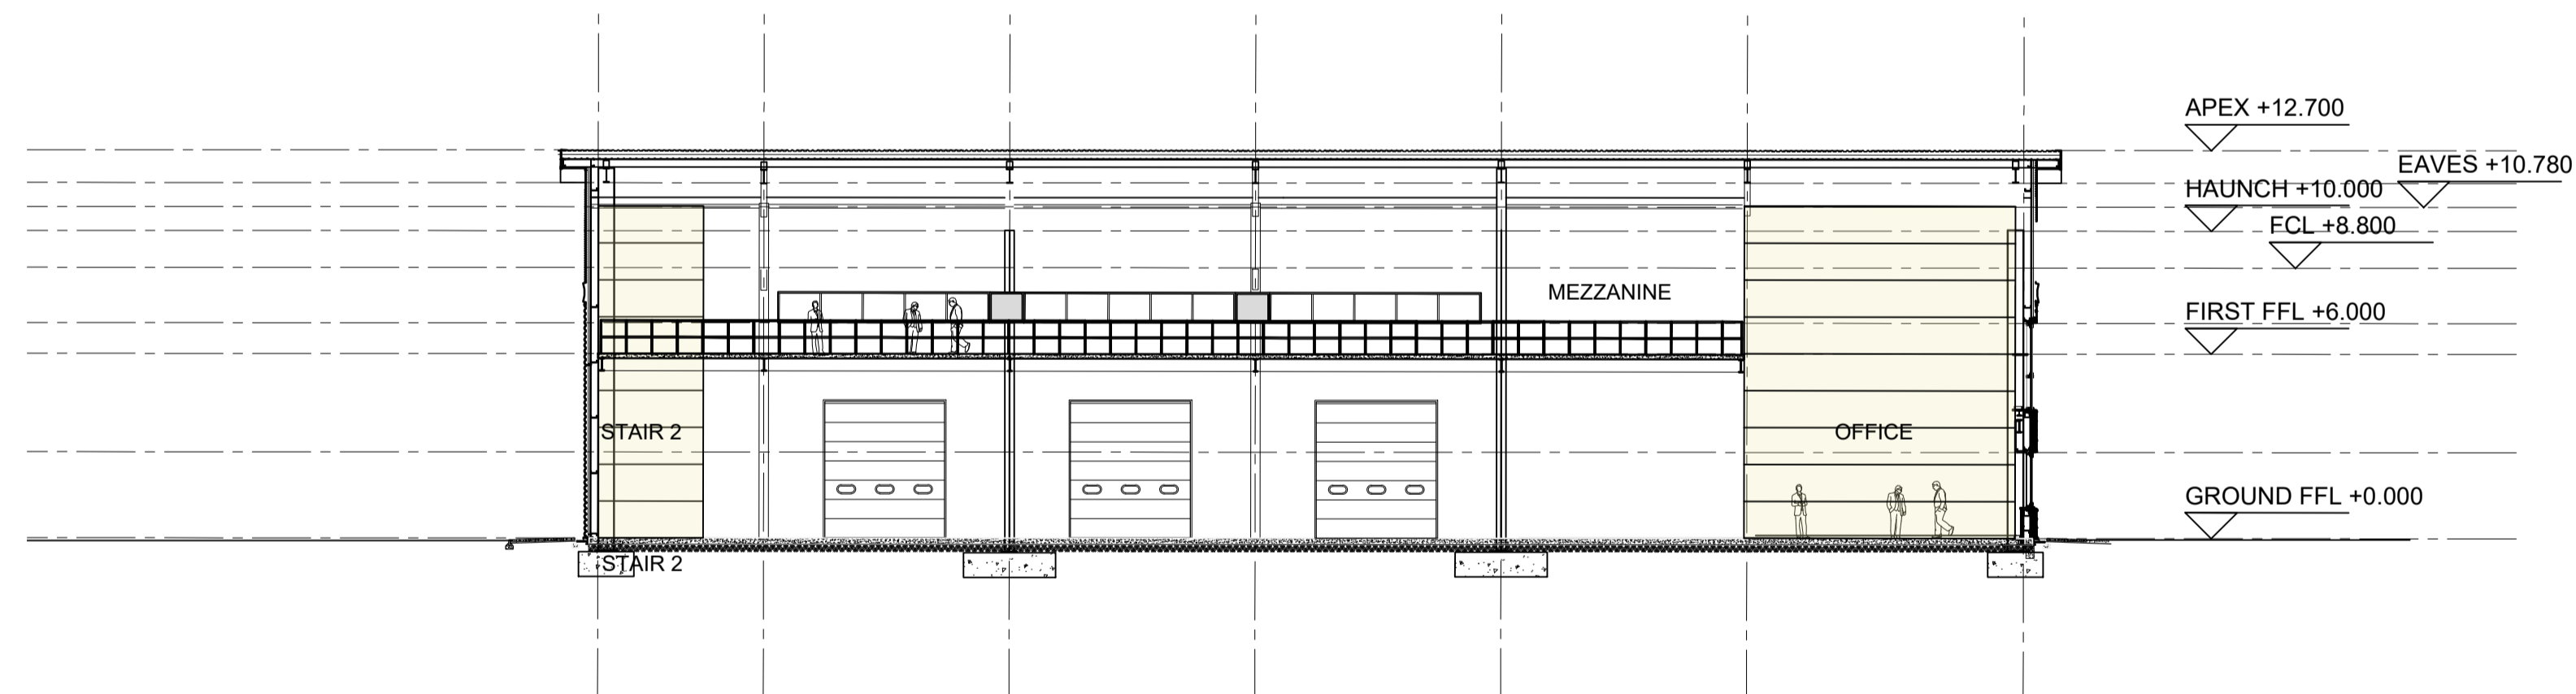

03  
253 TYPICAL LONG SECTION C-C  
1:200

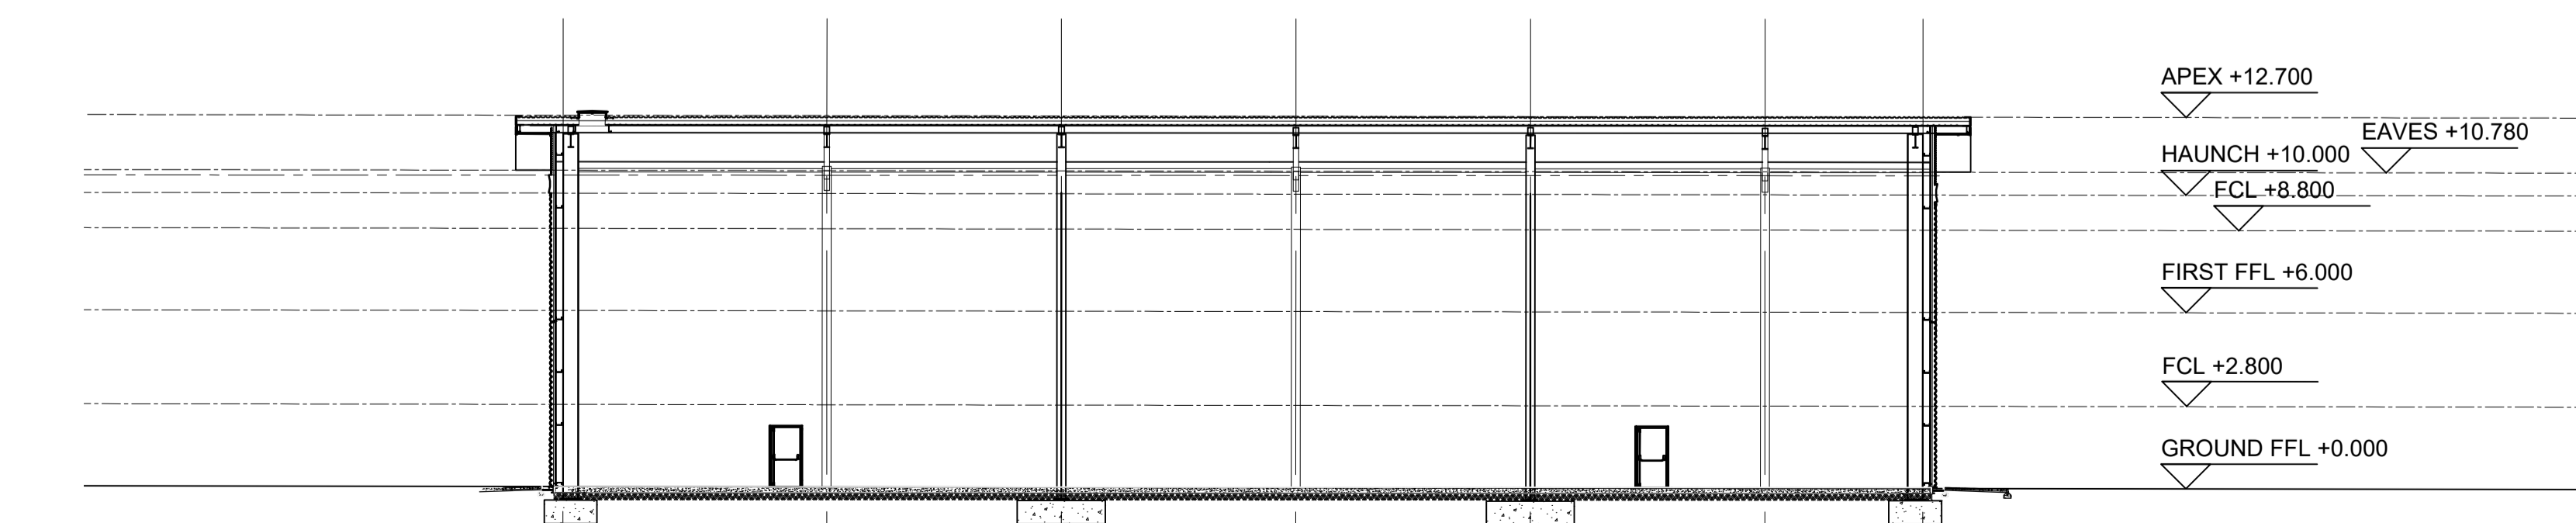

04  
250 TYPICAL LONG SECTION D-D  
1:200

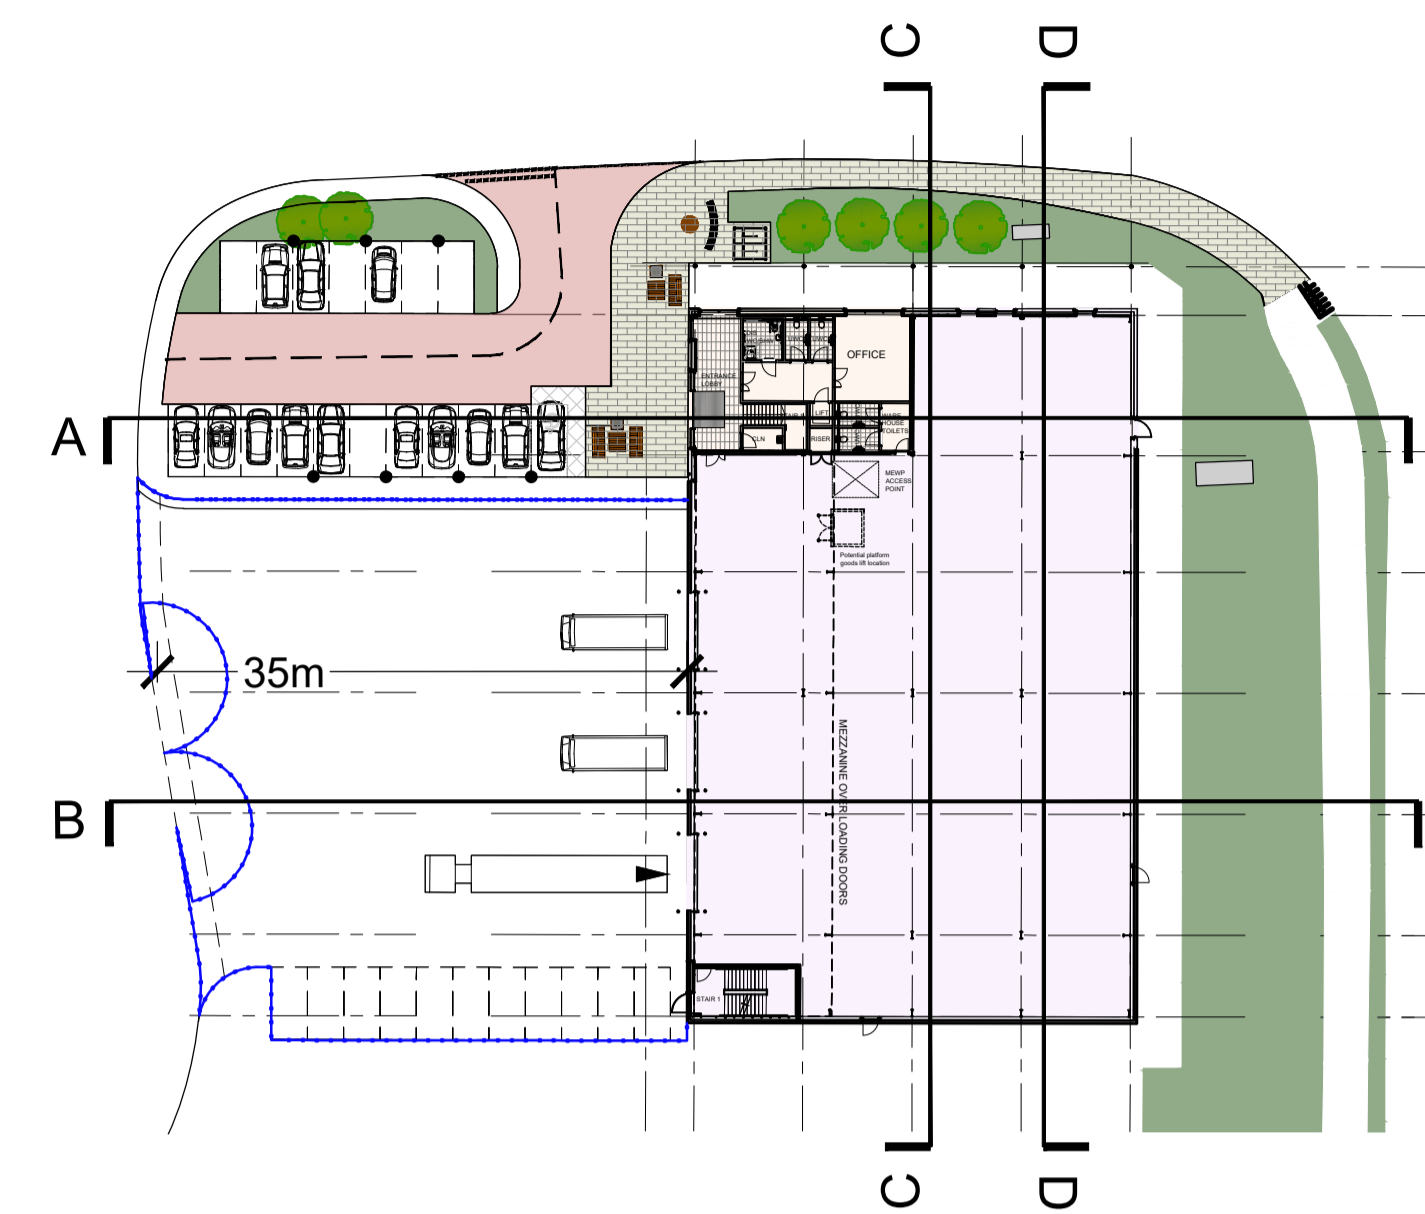

05  
253 LOCATION PLAN  
1:500

NOTES:  
SUBJECT TO STATUTORY CONSENTS  
SUBJECT TO SURVEY  
BASED ON OS MAP REPRODUCED BY PERMISSION OF CONTROLLER OF HM STATIONARY OFFICE (c) CROWN COPYRIGHT  
COPYRIGHT RESERVED  
FOR PLANNING PURPOSES ONLY  
INDIVIDUAL TREE LOCATIONS SHOWN FOR ILLUSTRATIVE PURPOSES ONLY  
DO NOT USE ELECTRONIC VERSIONS OF THIS DRAWING TO DETERMINE DIMENSIONS UNLESS SPECIFICALLY AUTHORISED BY MICHAEL SPARKS ASSOCIATES  
IF USING AN ELECTRONIC VERSION OF THIS DRAWING FIGURED DIMENSIONS TAKE PRECEDENCE AND NOTIFY MICHAEL SPARKS ASSOCIATES OF ANY DISCREPANCIES

# PLANNING

REV	DATE	NOTE	NSC	MS
-	24.07.23	FIRST ISSUE		



CHARTERED ARCHITECTS  
11 PLATO PLACE  
ST BONS ROAD  
LONDON SW6 4TU  
TELEPHONE 020 7736 6162  
FAX 020 7736 3896  
www.mso-architects.co.uk

TITLE  
LAND OFF GREEN LANE, HEMEL HEMPSTEAD  
DRAWING  
UNIT 3  
SECTIONS  
CLIENT  
PROLOGIS UK LTD

DATE	SCALE	DRAWN
JULY 2023	1:200@A1	NSC
	STATUS	CHECKED
	PLANNING	MS

DRAWING NUMBER  
31325-PL-253

