


PHOENIX

READING

STATION HILL
READING RG1 1NB

THE RIGHT
IMPRESSION

PHOENIX

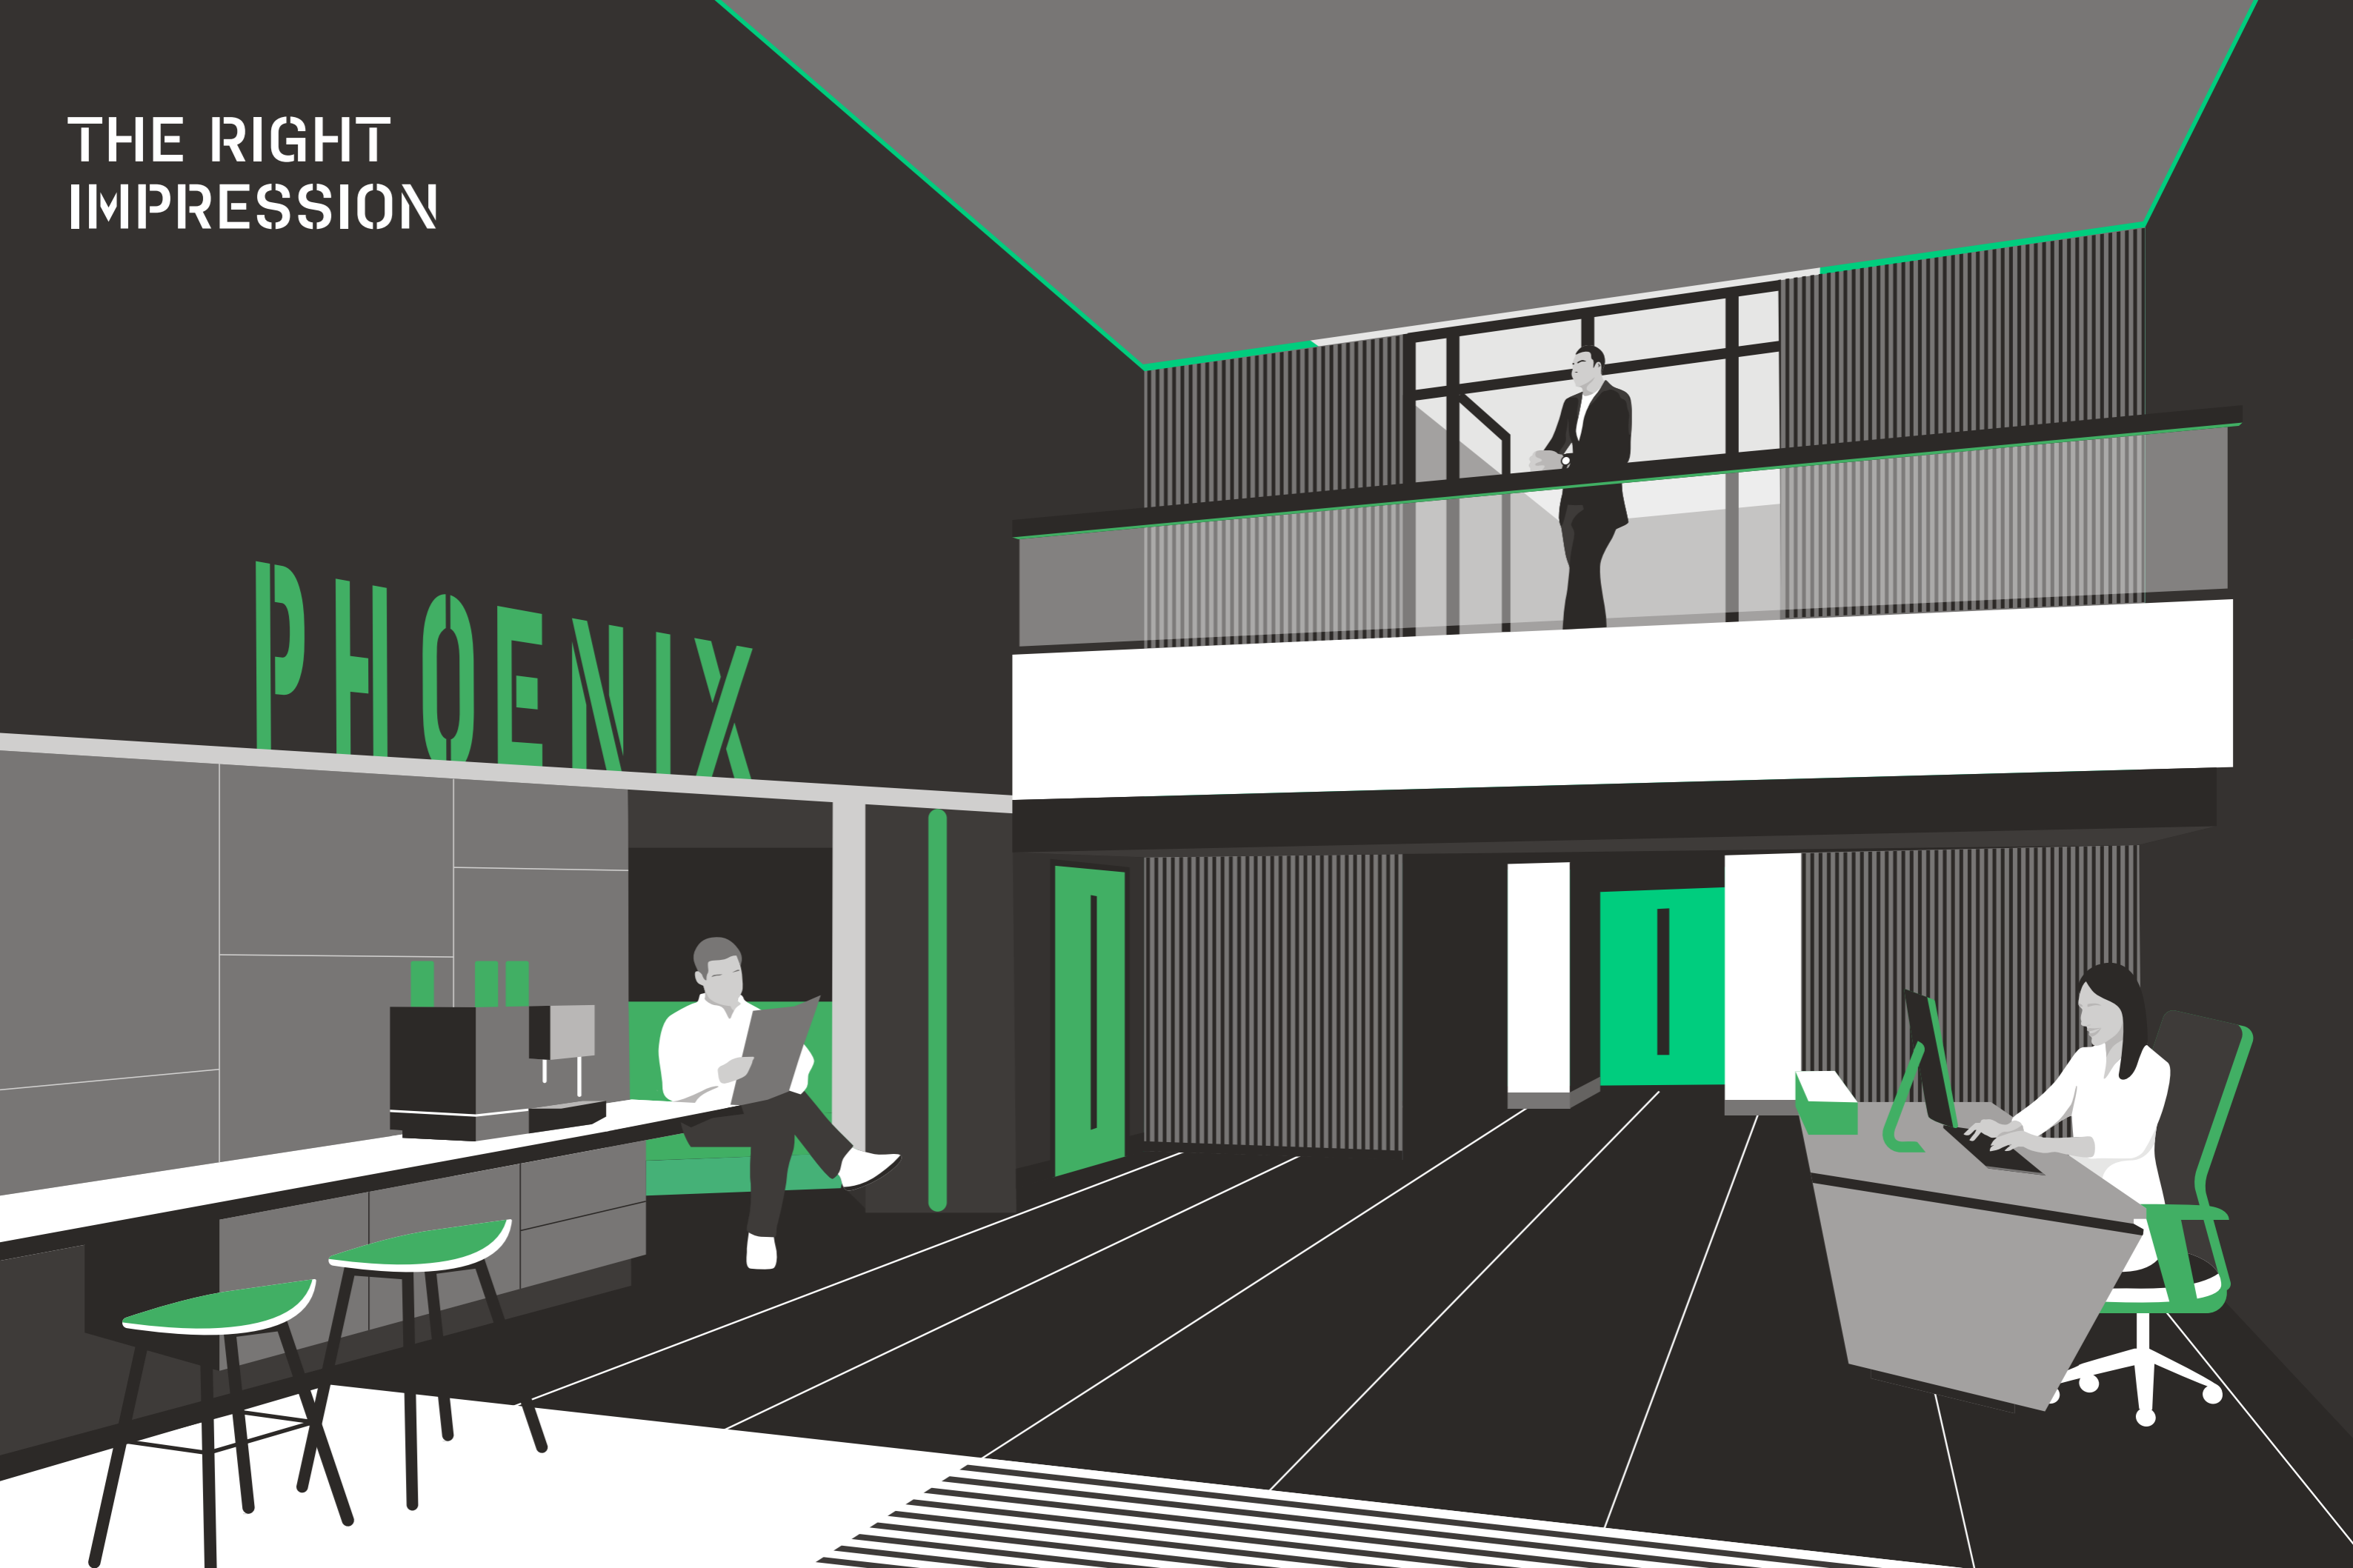



Left: Reception
 Below Left: Indicative CAT A+ image
 Below: Exterior

Description

Phoenix is a high quality town centre office building totalling 52,000 sq ft, and is arranged over ground and five upper floors. The available accommodation is on the fifth floor, and is accessed via a newly refurbished double height reception.

Just 100m from the building is the new £850m Reading Station, now with Elizabeth Line connections into London.



4,333 SQ FT
 OF FLEXIBLE
 OFFICE SPACE –
 WITH CAT A+
 FIT OUT ON THE
 FIFTH FLOOR.



A HIGHER SPECIFICATION

HIGH-END FINISHES FOR THE MOST DISCERNING OCCUPIER.

Industry commentators state "Phoenix is Reading's most cycle friendly workspace"


Green Credentials




EPC - B



BREEAM Very Good

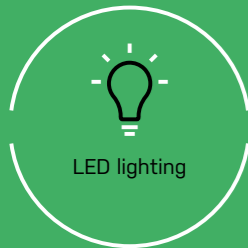

LED lighting

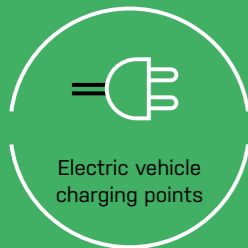

Electric vehicle charging points

New Facilities



Secure cycle storage



Showers, lockers and drying room




New reception facilities




Building Management online portal

Specification

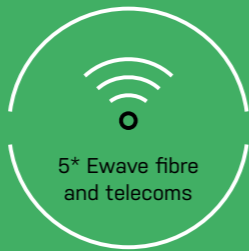


5* Ewave fibre and telecoms

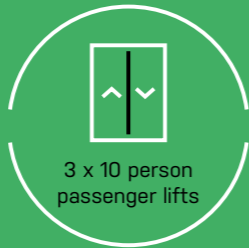

3 x 10 person passenger lifts



Air conditioning

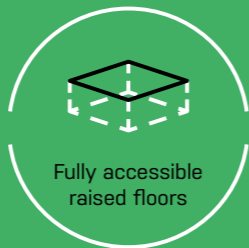

Fully accessible raised floors

Quality Building




Excellent natural light




Feature double height reception





Flexible and efficient floor plates

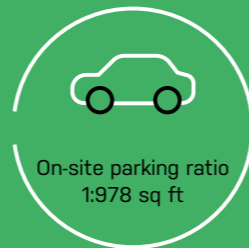

On-site parking ratio 1:978 sq ft

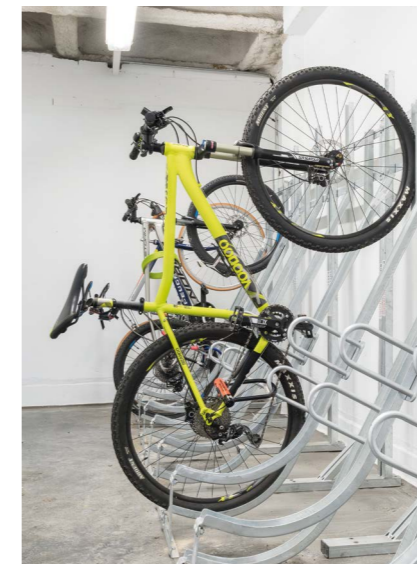


Clockwise from top left: Basement lockers, Typical shower, Reception wayfinding, Car parking, Fifth floor breakout, Secure cycle storage, Way finding

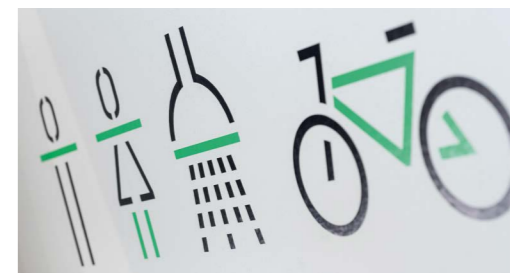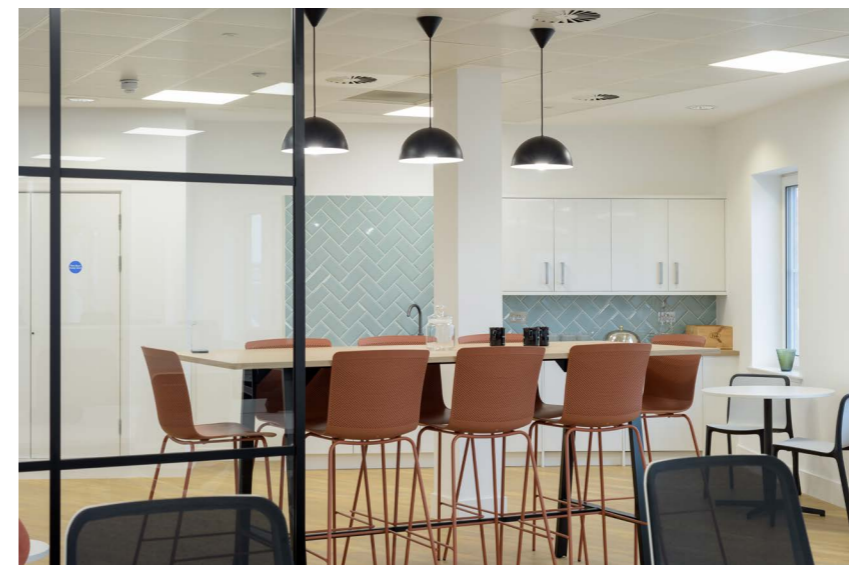

MAKE YOUR MARK

OUR CAT A+ SPACE ON THE 5TH FLOOR ALLOWS OCCUPIERS TO MOVE IN RIGHT AWAY

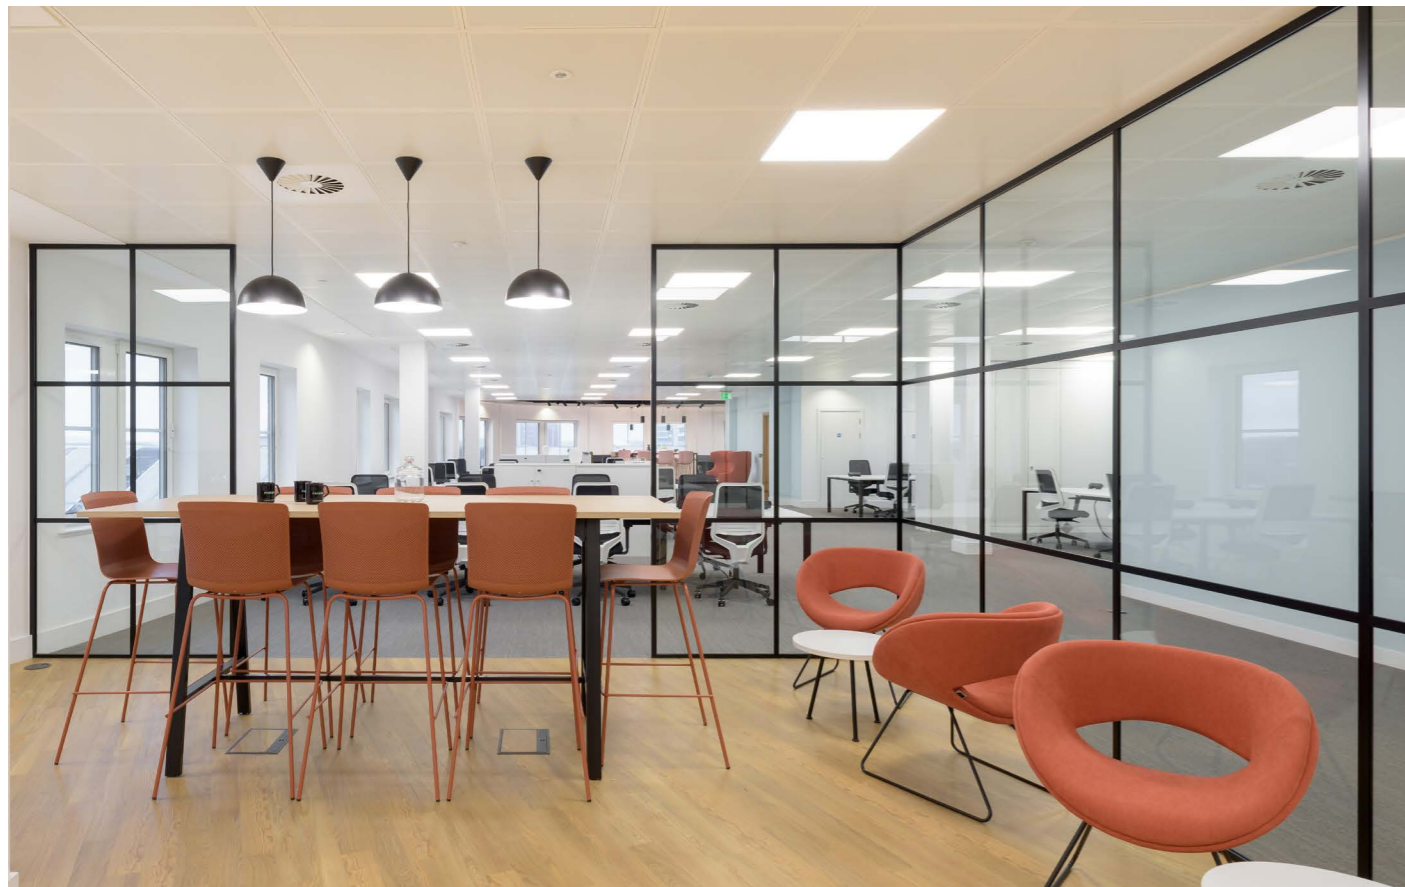


Move in with ease

The fitted out floor, whilst retaining flexibility, features a contemporary and functional openplan kitchen, breakout areas, meeting rooms and a number of open plan desks in situ.

The space has been designed to enable occupiers to move into the space quickly without installation delays.



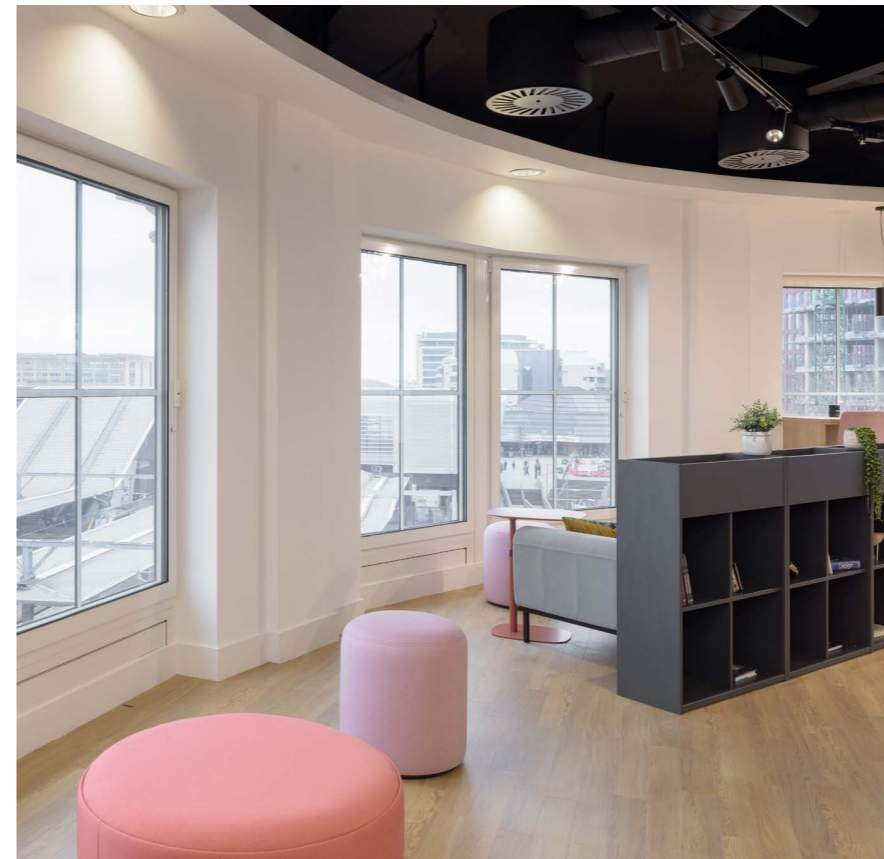

SPACE THAT WORKS

*FLEXIBLE FLOORS
SUITABLE FOR
A RANGE OF
OCCUPIERS.*

Accommodation

The available floors have been refurbished to a high standard, offering superb panoramic views across the town.


OCCUPIER THOUGHTS

"THE IMPROVEMENTS TO PHOENIX HAVE BEEN POPULAR WITH ALL OUR STAFF, ESPECIALLY THE NEW SHOWER FACILITIES. OUR BUILDING MANAGER IS EXCELLENT, HE ALWAYS PROVIDES A WARM WELCOME TO VISITORS AND DEALS WITH ANY ISSUES PROMPTLY. PHOENIX IS GREAT BUILDING IN A PRIME LOCATION."

Rachel Horton
Consultant – Office Manager
XPS Pensions Group


FLOOR	SQ M	SQ FT
Fifth west		MarketCast
Fifth east	402	4,333
Fourth		Apex Group
Third		XPS Pensions Group
Second		XPS Pensions Group
First		Samsung
TOTAL	402	4,333

*Measurements are IPMS3.

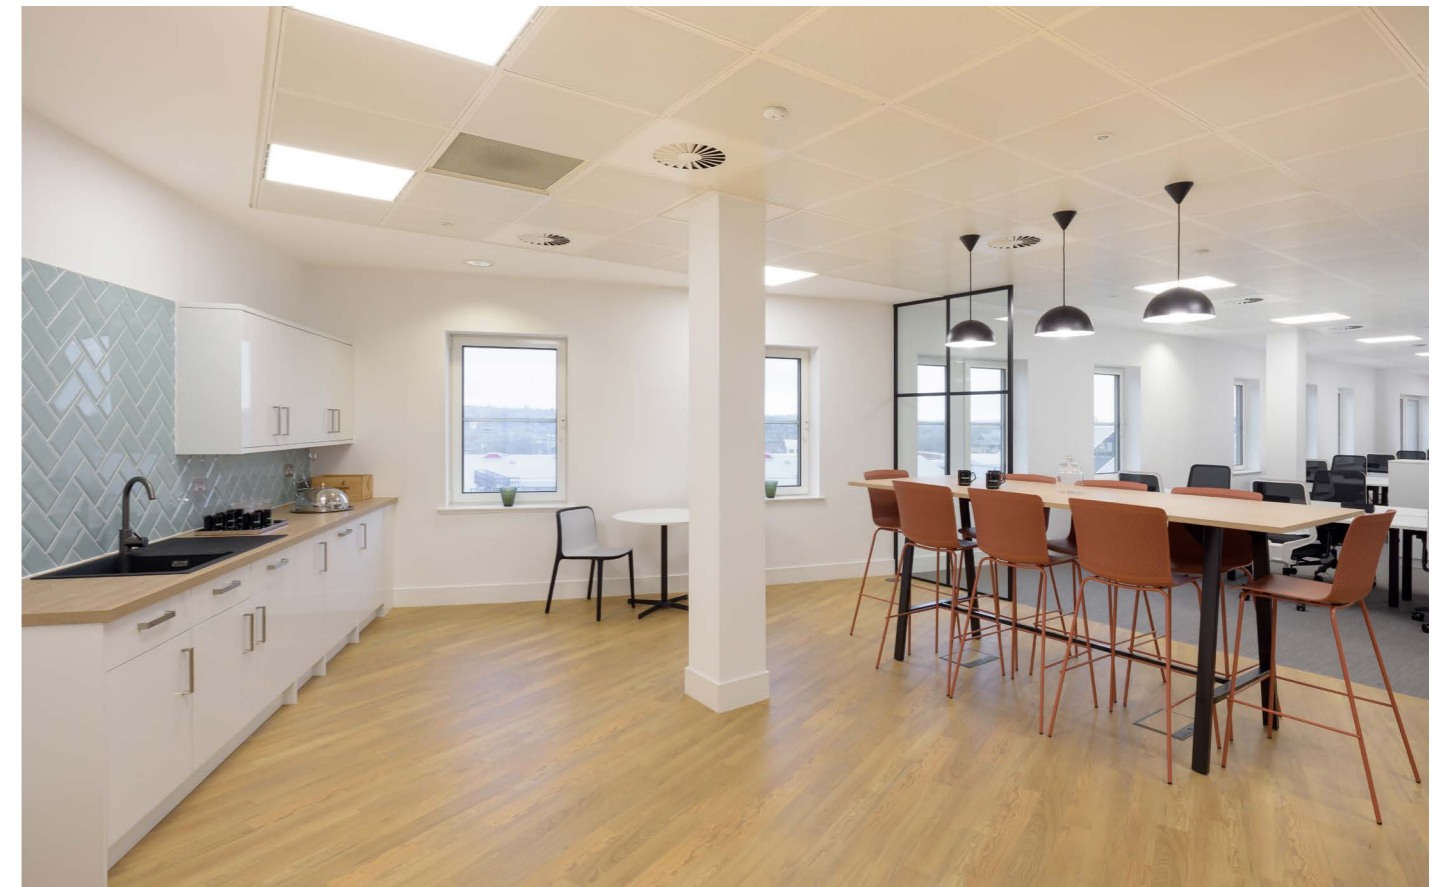

SPACE TO MAKE YOUR OWN

5TH FLOOR EAST
INDICATIVE SPACE PLAN
4,333 SQ FT / 402 SQ M

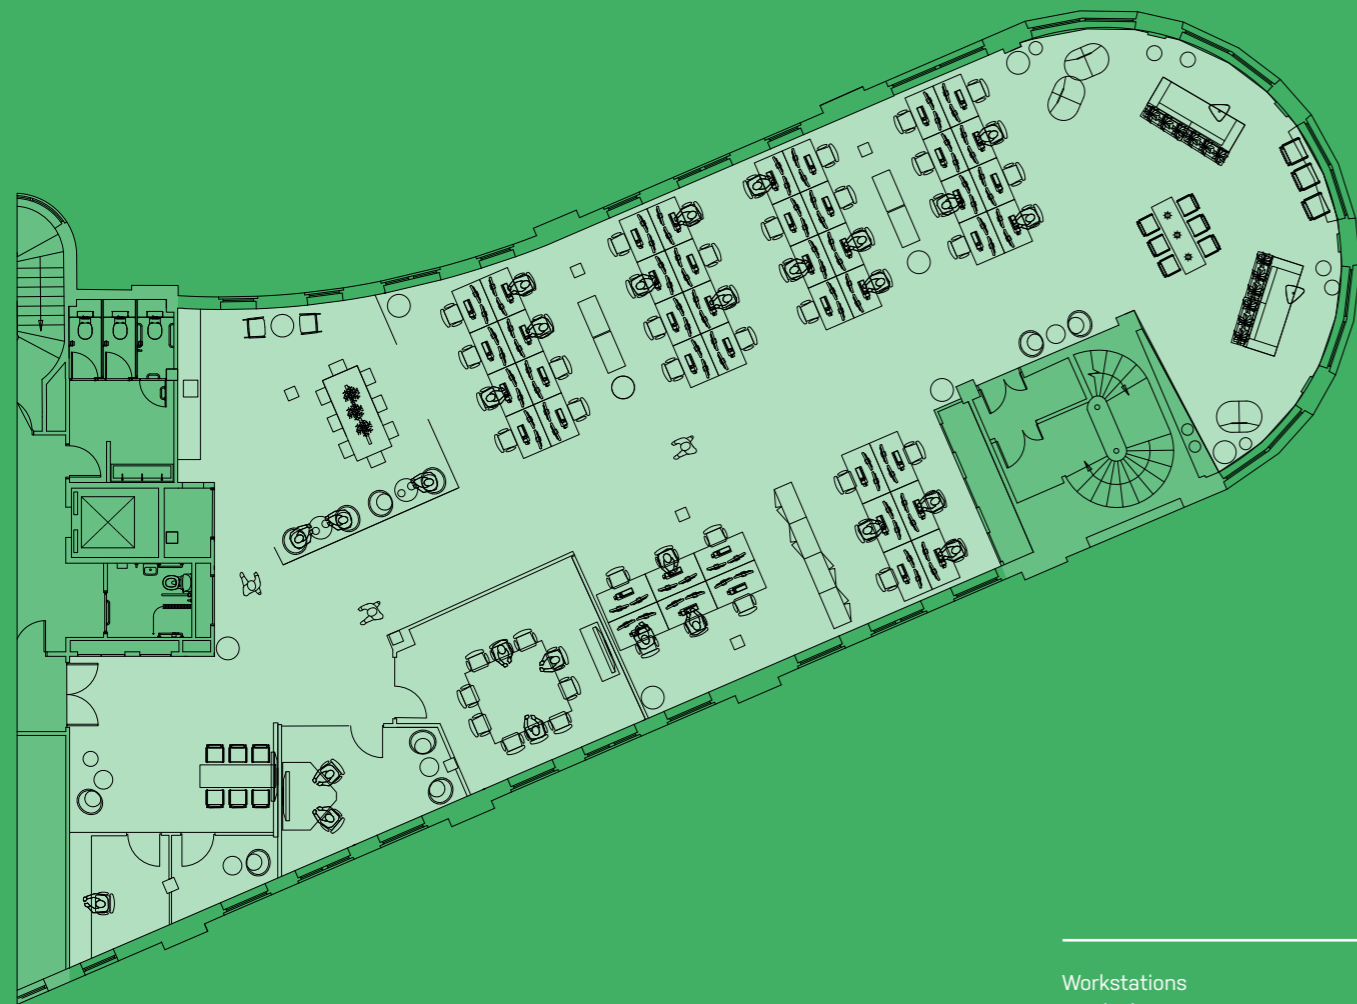

NORTH



For indicative purposes only. Not to scale.
Floor measurements are IPMS3 areas.

Workstations	44
Hotdesks	6
10 person meeting room	1
Breakout spaces	3
Quiet rooms	2
Phone rooms	1

Total occupancy	44
Occupancy ratio	1:9 Sq M




PHOENIX



Local Area

Reading features an illustrious mix of restaurants, coffee shops, bars and retailers offering everything you'll need from breakfast on-the-go to evening fine dining. You really do have it all on the doorstep.

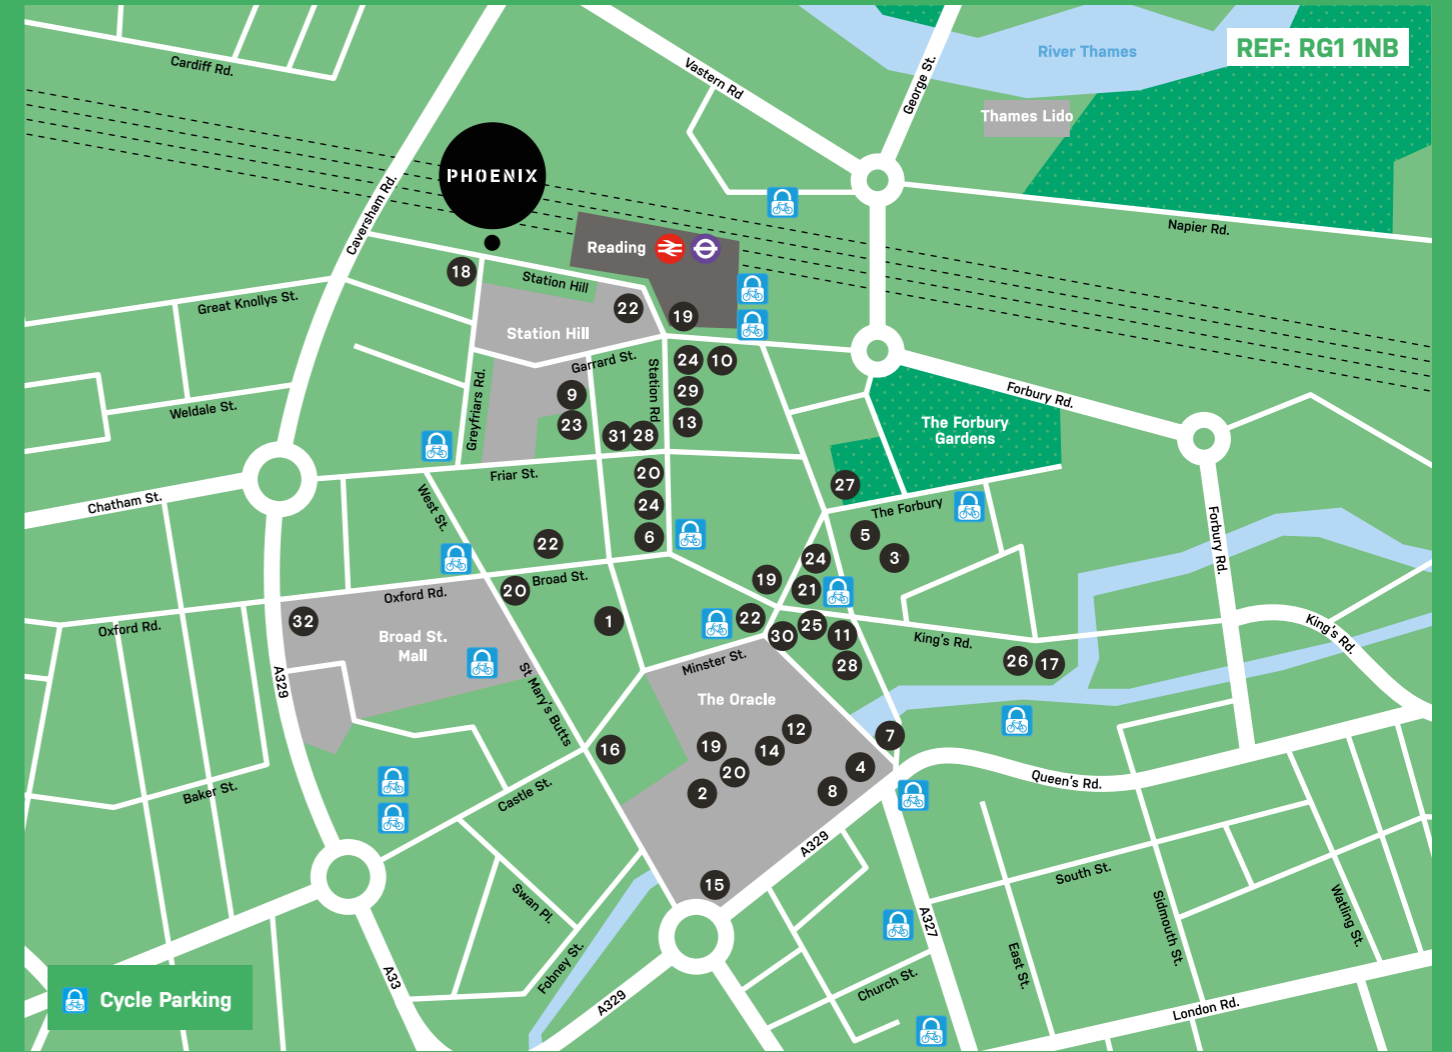

RIGHT ON THE DOORSTEP

POP-UPS,
RESTAURANTS,
BARS &
BOUTIQUES.

Clockwise from top left:
Bill's
Thames Lido
The Botanist
The Forbury
C.U.P.
The Three Guineas
Pho
The River Thames



Bars & Restaurants

- 01 Bill's
- 02 Café Rouge
- 03 Carluccio's
- 04 Côte Brasserie
- 05 Forbury's Restaurant
- 06 Itsu
- 07 London Street Brasserie
- 08 Miller & Carter
- 09 Milk
- 10 The Oakford Social
- 11 Pho
- 12 Pizza Express
- 13 Revolution
- 14 Slug & Lettuce
- 15 Wagamama
- 16 Zero Degrees
- 17 Zizzi
- 18 The Greyfriar of Reading

Cafés

- 19 Costa
- 20 Caffè Nero
- 21 Picnic
- 22 Pret A Manger
- 23 Shed
- 24 Starbucks
- 25 Workhouse Coffee
- 26 Lincoln Coffee House

Hotels

- 27 The Forbury
- 28 Ibis
- 29 Malmaison
- 30 Mercure George
- 31 Novotel
- 32 Pentahotel

STATION HILL DEVELOPMENT

A 2 ACRE THRIVING PUBLIC REALM FOR BUSINESS & LEISURE




95,000 SQ FT OF NEW RETAIL, LEISURE AND F&B SPACE.



TWO ACRES OF LANDSCAPED AND MANAGED PUBLIC SPACE.



A BRAND NEW HOTEL AND 1,300 NEW HOMES.

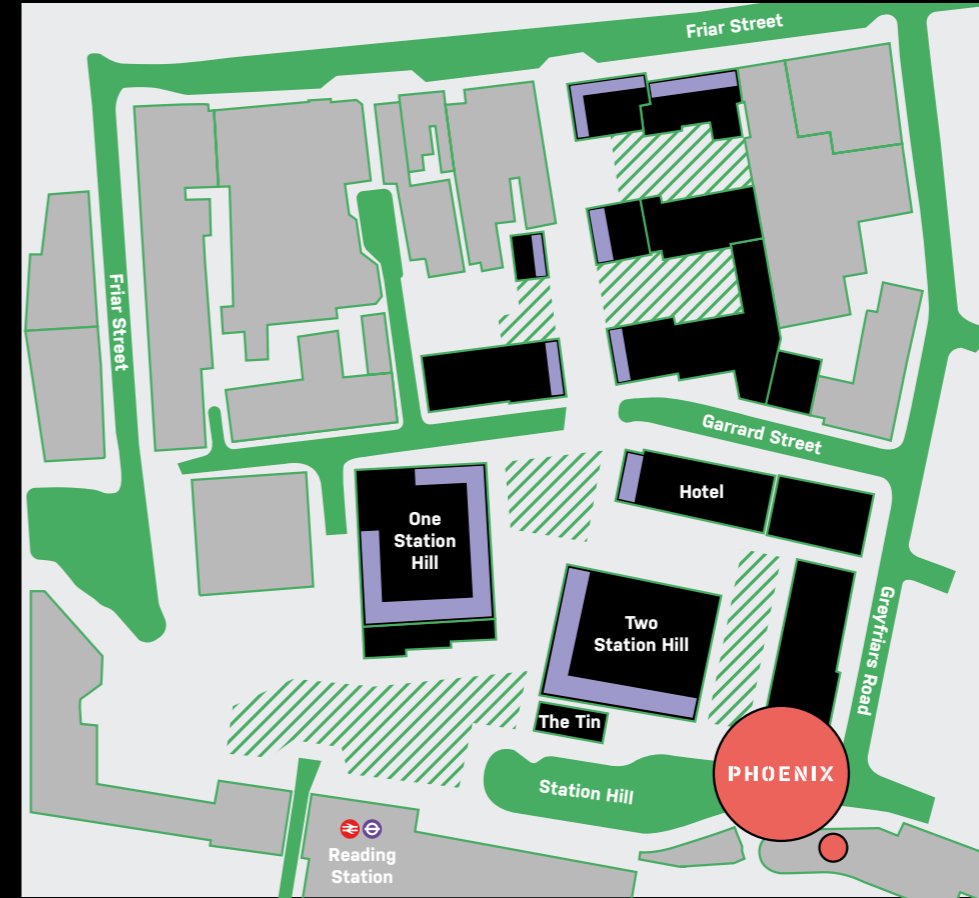

SITE PLAN

PHASES 1&2
COMPLETION
SPRING 2024

- Buildings
- Retail / Leisure
- Roads
- Parks / Landscaping




Site Plan for indicative purposes only. Not to scale.



AMONGST THE BIG NAMES

AN ENVIABLE LOCATION THAT MAKES SENSE.

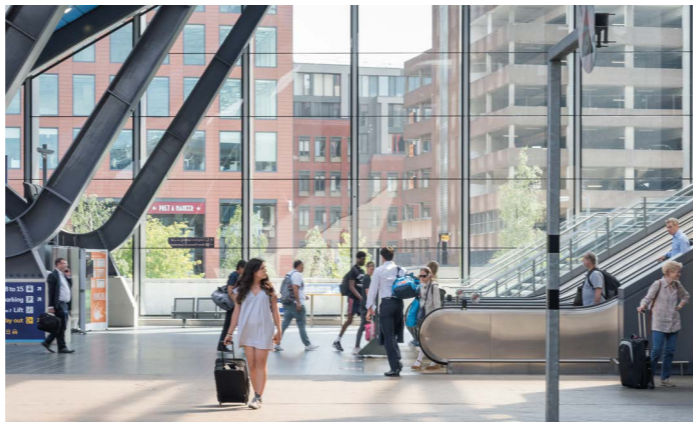

Above: River Thames
Above Right: Reading Station

Reading

Reading has long been renowned with being one of the best places to live and work in the UK, this is based key indicators such as wellbeing, employment, health, income and skills*.

1ST
PWC GROWTH REPORT FOR CITIES IN THE UK*

2ND
MOST PROSPEROUS CITY IN THE UK**


* PWC Good Growth Cities Index 2017. ** Barclays UK Prosperity Map. *** livingreading.co.uk

13
OF THE WORLD'S TOP 30 BRANDS ARE HERE

4TH
HIGHEST START-UP RATE IN THE UK***



Local Occupiers

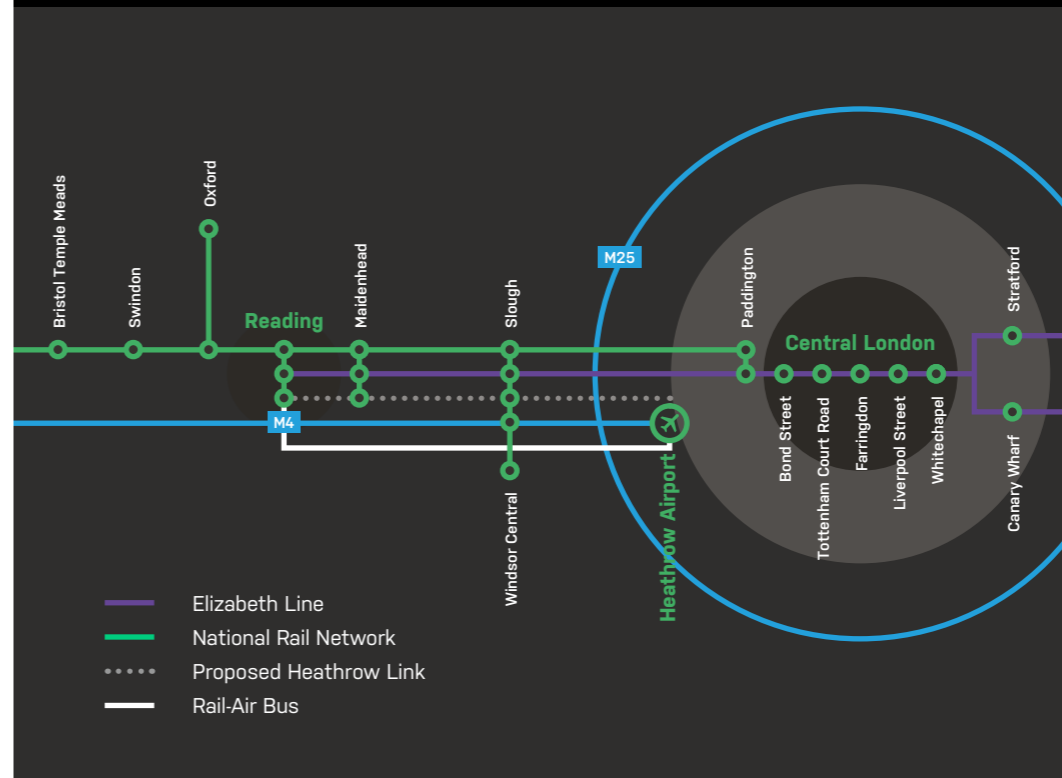

By Road

With easy access to the M4 at three junctions, Reading is ideally positioned to take advantage of the wider national motorway network and the M25.

M4 (J11)	3.5 miles
M4 (J12)	5 miles
M4 (J10)	5.5 miles
Bracknell	12 miles
M3 (J3)	16 miles
Basingstoke	17 miles
Maidenhead	19 miles
Slough	23 miles
M25 (J15)	24 miles
Oxford	26 miles
Heathrow	27 miles
Central London	44 miles
Southampton	47 miles
Gatwick	56 miles
Birmingham	103 miles

RIGHT ON TIME

READING TO LONDON IN 27 MINS.

01 minute walk	27 minutes	30* minutes
Reading	Paddington	Bond St
37* minutes	39* minutes	46* minutes
Farringdon	Liverpool St	Canary Wharf

By Rail

Heathrow Airport will be even easier to reach once a new £500m rail link is complete, this will mean passengers will no longer have to travel via London Paddington to reach the airport by train. Once open, the Elizabeth Line will further reduce travel times into Central London and beyond.

Journey times taken from the building. Source: TfL
*Times calculated from a combination of National Rail and Elizabeth Line.



PHOENIX

ELIZABETH LINE

STATION HILL
READING RG1 1NB

CONTACT



James Shillabeer
07824 663 594
jameshillabeer@brayfoxsmith.com

Richard Harding
07730 817 019
richardharding@brayfoxsmith.com



Tom Fletcher
07752 127 413
tom@hatch-re.com

Charlie Benn
07563 383 443
charlie@hatch-re.com

Misrepresentations Act 1967: Whilst all the information is believed to be correct, neither the agents nor the client guarantee its accuracy nor is it intended to form any part of any contract. All areas quoted are approximate. June 2023.

Designed by **Cre8te** – 020 3468 5760 – cre8te.london

PHOENIXREADING.SPACE

