




INDICATIVE EXISTING LAYOUTS - GROUND + UPPER GROUND

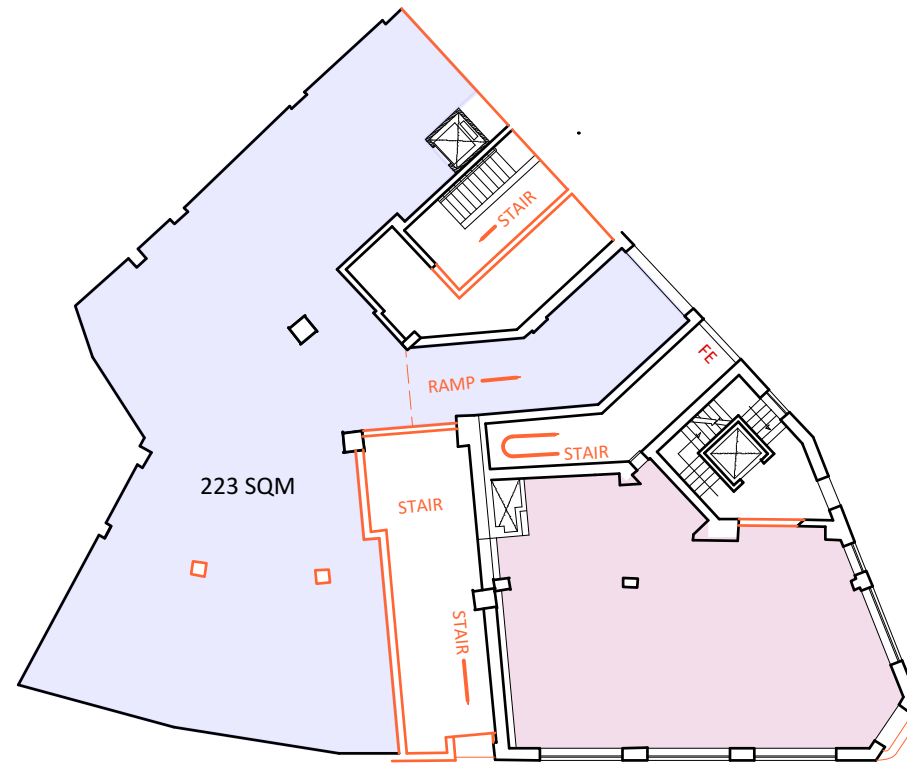


BASEMENT + LOWER GROUND

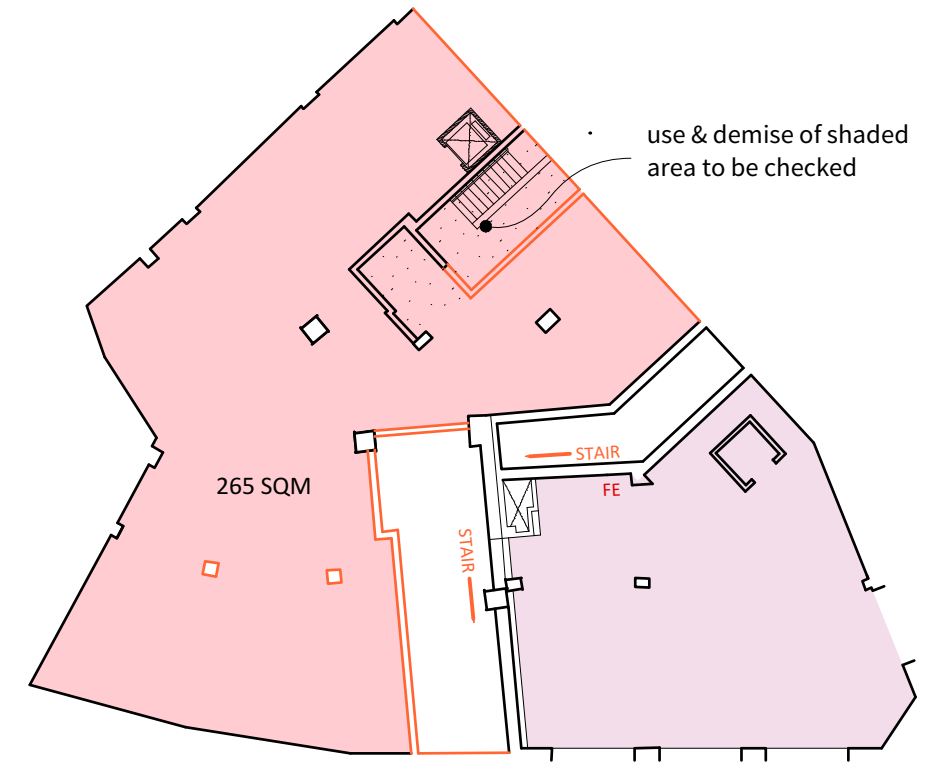

SUB-BASEMENT + BASEMENT

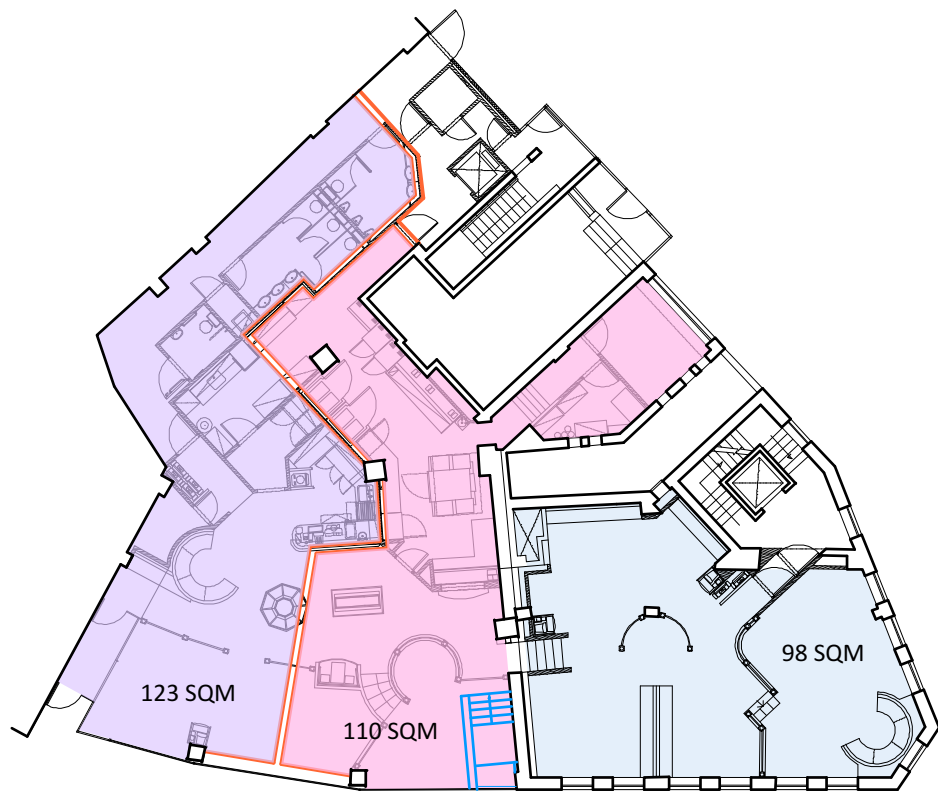

INDICATIVE PROPOSED LAYOUTS - GROUND + UPPER GROUND

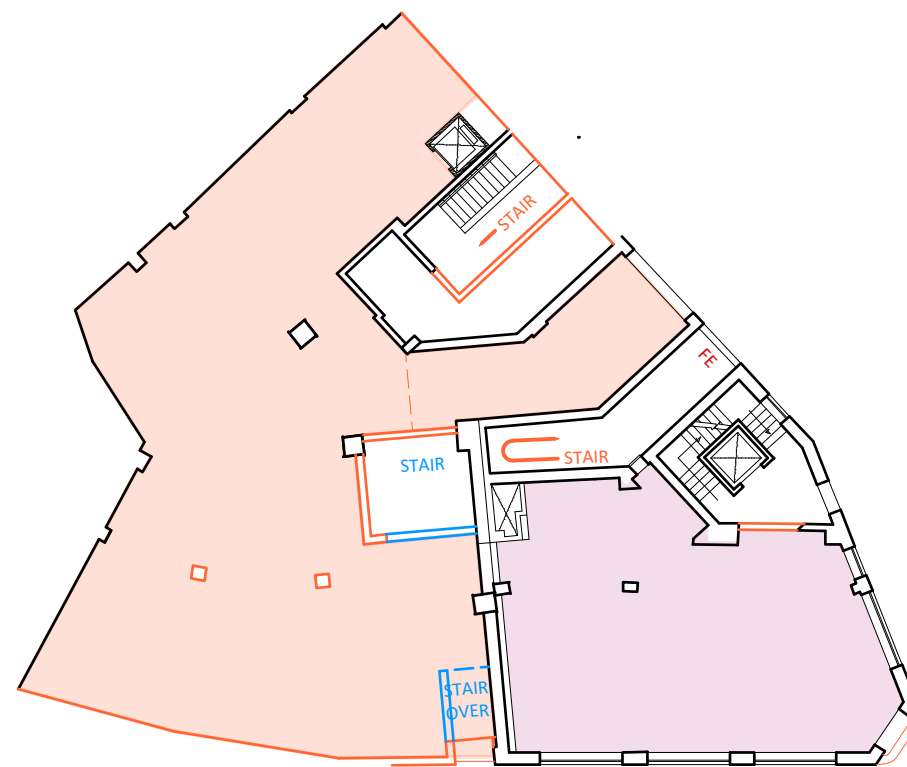

BASEMENT + LOWER GROUND




SUB-BASEMENT + BASEMENT

4 Gloucester Passage, Brighton BN1 4AS
 e: studio@sticklandwright.co.uk
 t: 01273 964051
 Company registered in England No. 11222477

Revisions:

Revision	Date	Description	Checked
A	05/11/20	issued for comment	

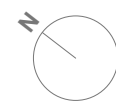

IMPORTANT DRAWING NOTE: AREAS SHOWN ARE INDICATIVE AND SUBJECT TO MEASURED SURVEY

Dwg No. 20098-SK-01

Drawing Title Strategy Layout
 Address 1-2 Queen Square
 Client Baron Homes
 Scale 1:250
 Stage Feasibility
 Drawn by ns
 Checked by



architecture + interiors
 www.sticklandwright.co.uk