

NOTES


This drawing is copyright protected and remains the property of PMP Ltd.

All levels and dimensions to be checked on site prior to construction / fabrication; report discrepancies immediately to the Architect.

Do not scale dimensions from this drawings.
Use only figured dimensions.

Key

 -Blockwork

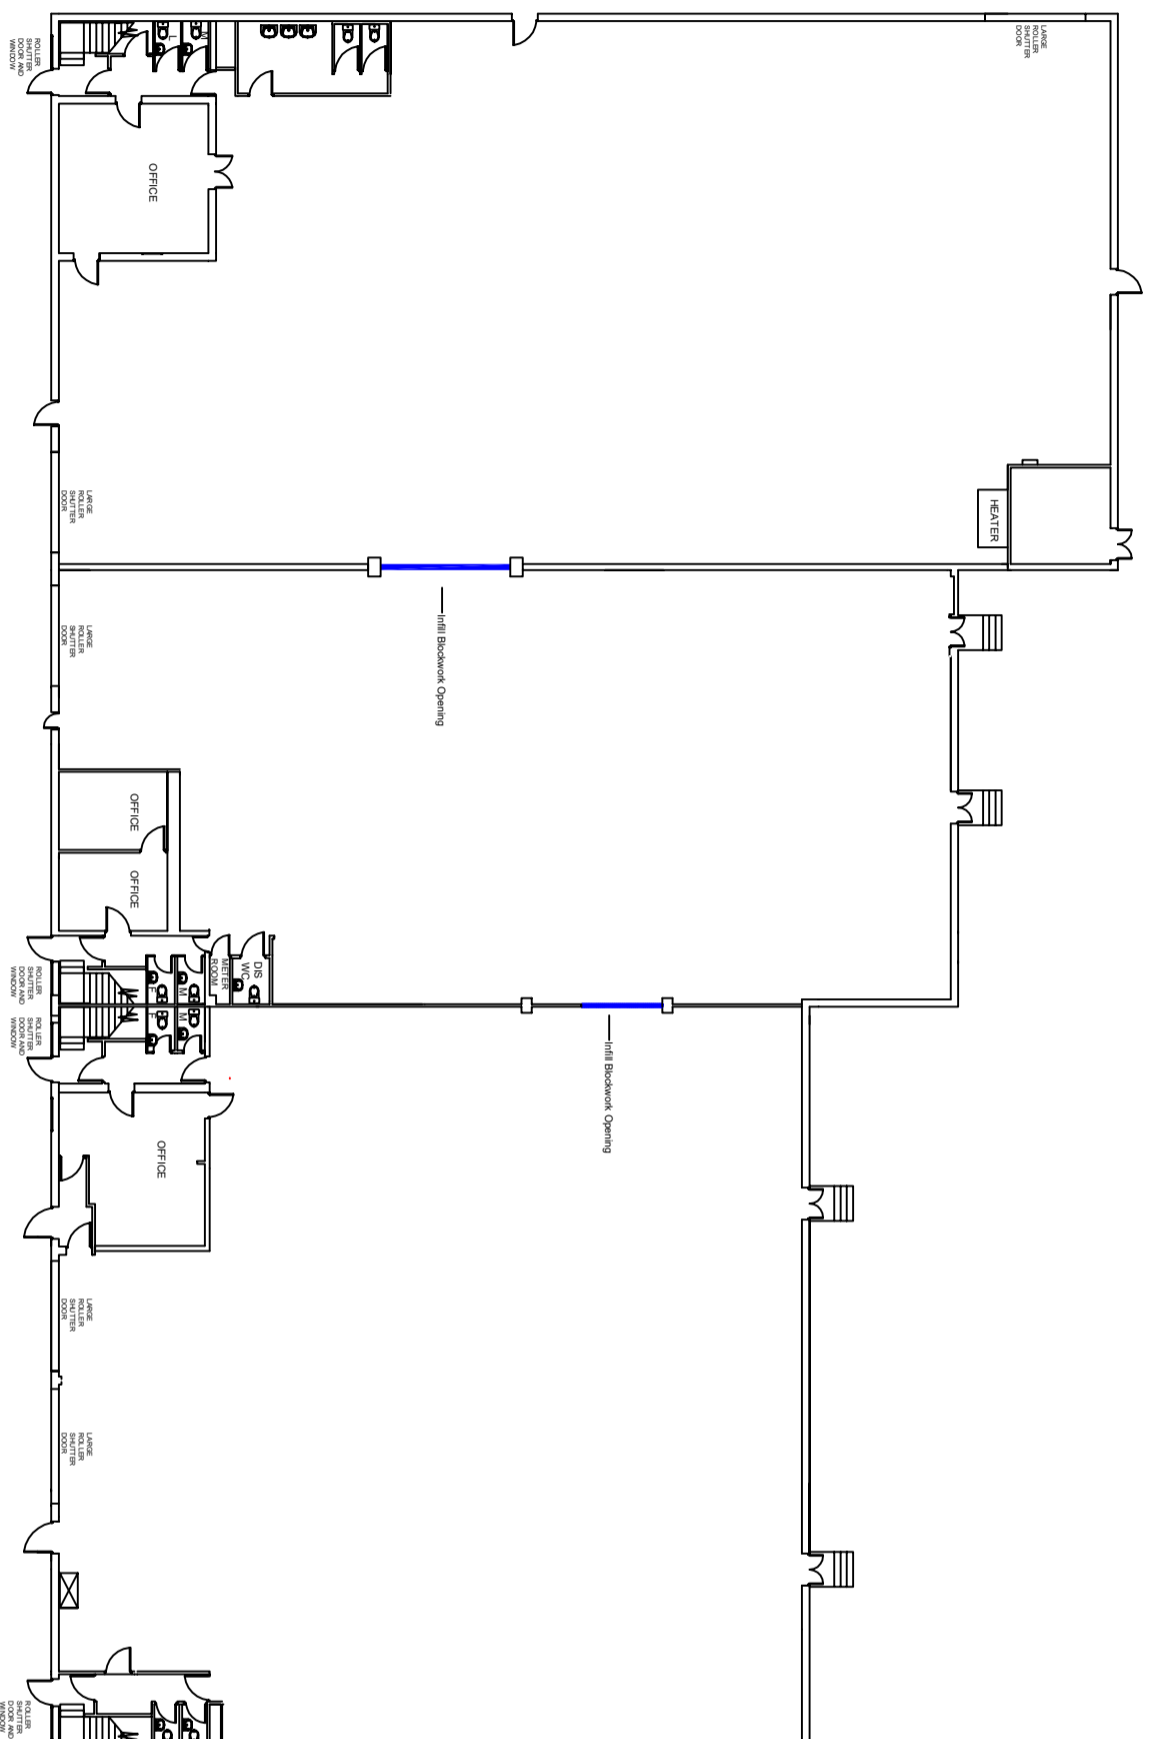

pm building surveying
project management
commercial interiors

115 GEORGE STREET EDINBURGH EH2 4JN
t 0131 226 7100 f 0131 226 5024
226 ST VINCENT STREET GLASGOW G2 5RQ
t 0141 229 0009 f 0141 229 0009

o reception@pmplc.co.uk w www.pmplc.co.uk

Project:
Units 1-4
Green Elms Estate
Gange Road
Caddington

Client:

Drawing:
Proposed Plan

Drawing Status:
Building Warrant

Date	Drawn	Checked	
1:300 / A3 July '21	JG		
Job No.	Element	Number	Revision
6764G		12	