


Notes
Do not scale from this drawing. All dimensions to be checked on site prior to construction, and any discrepancies reported to the Architect.

NORTH

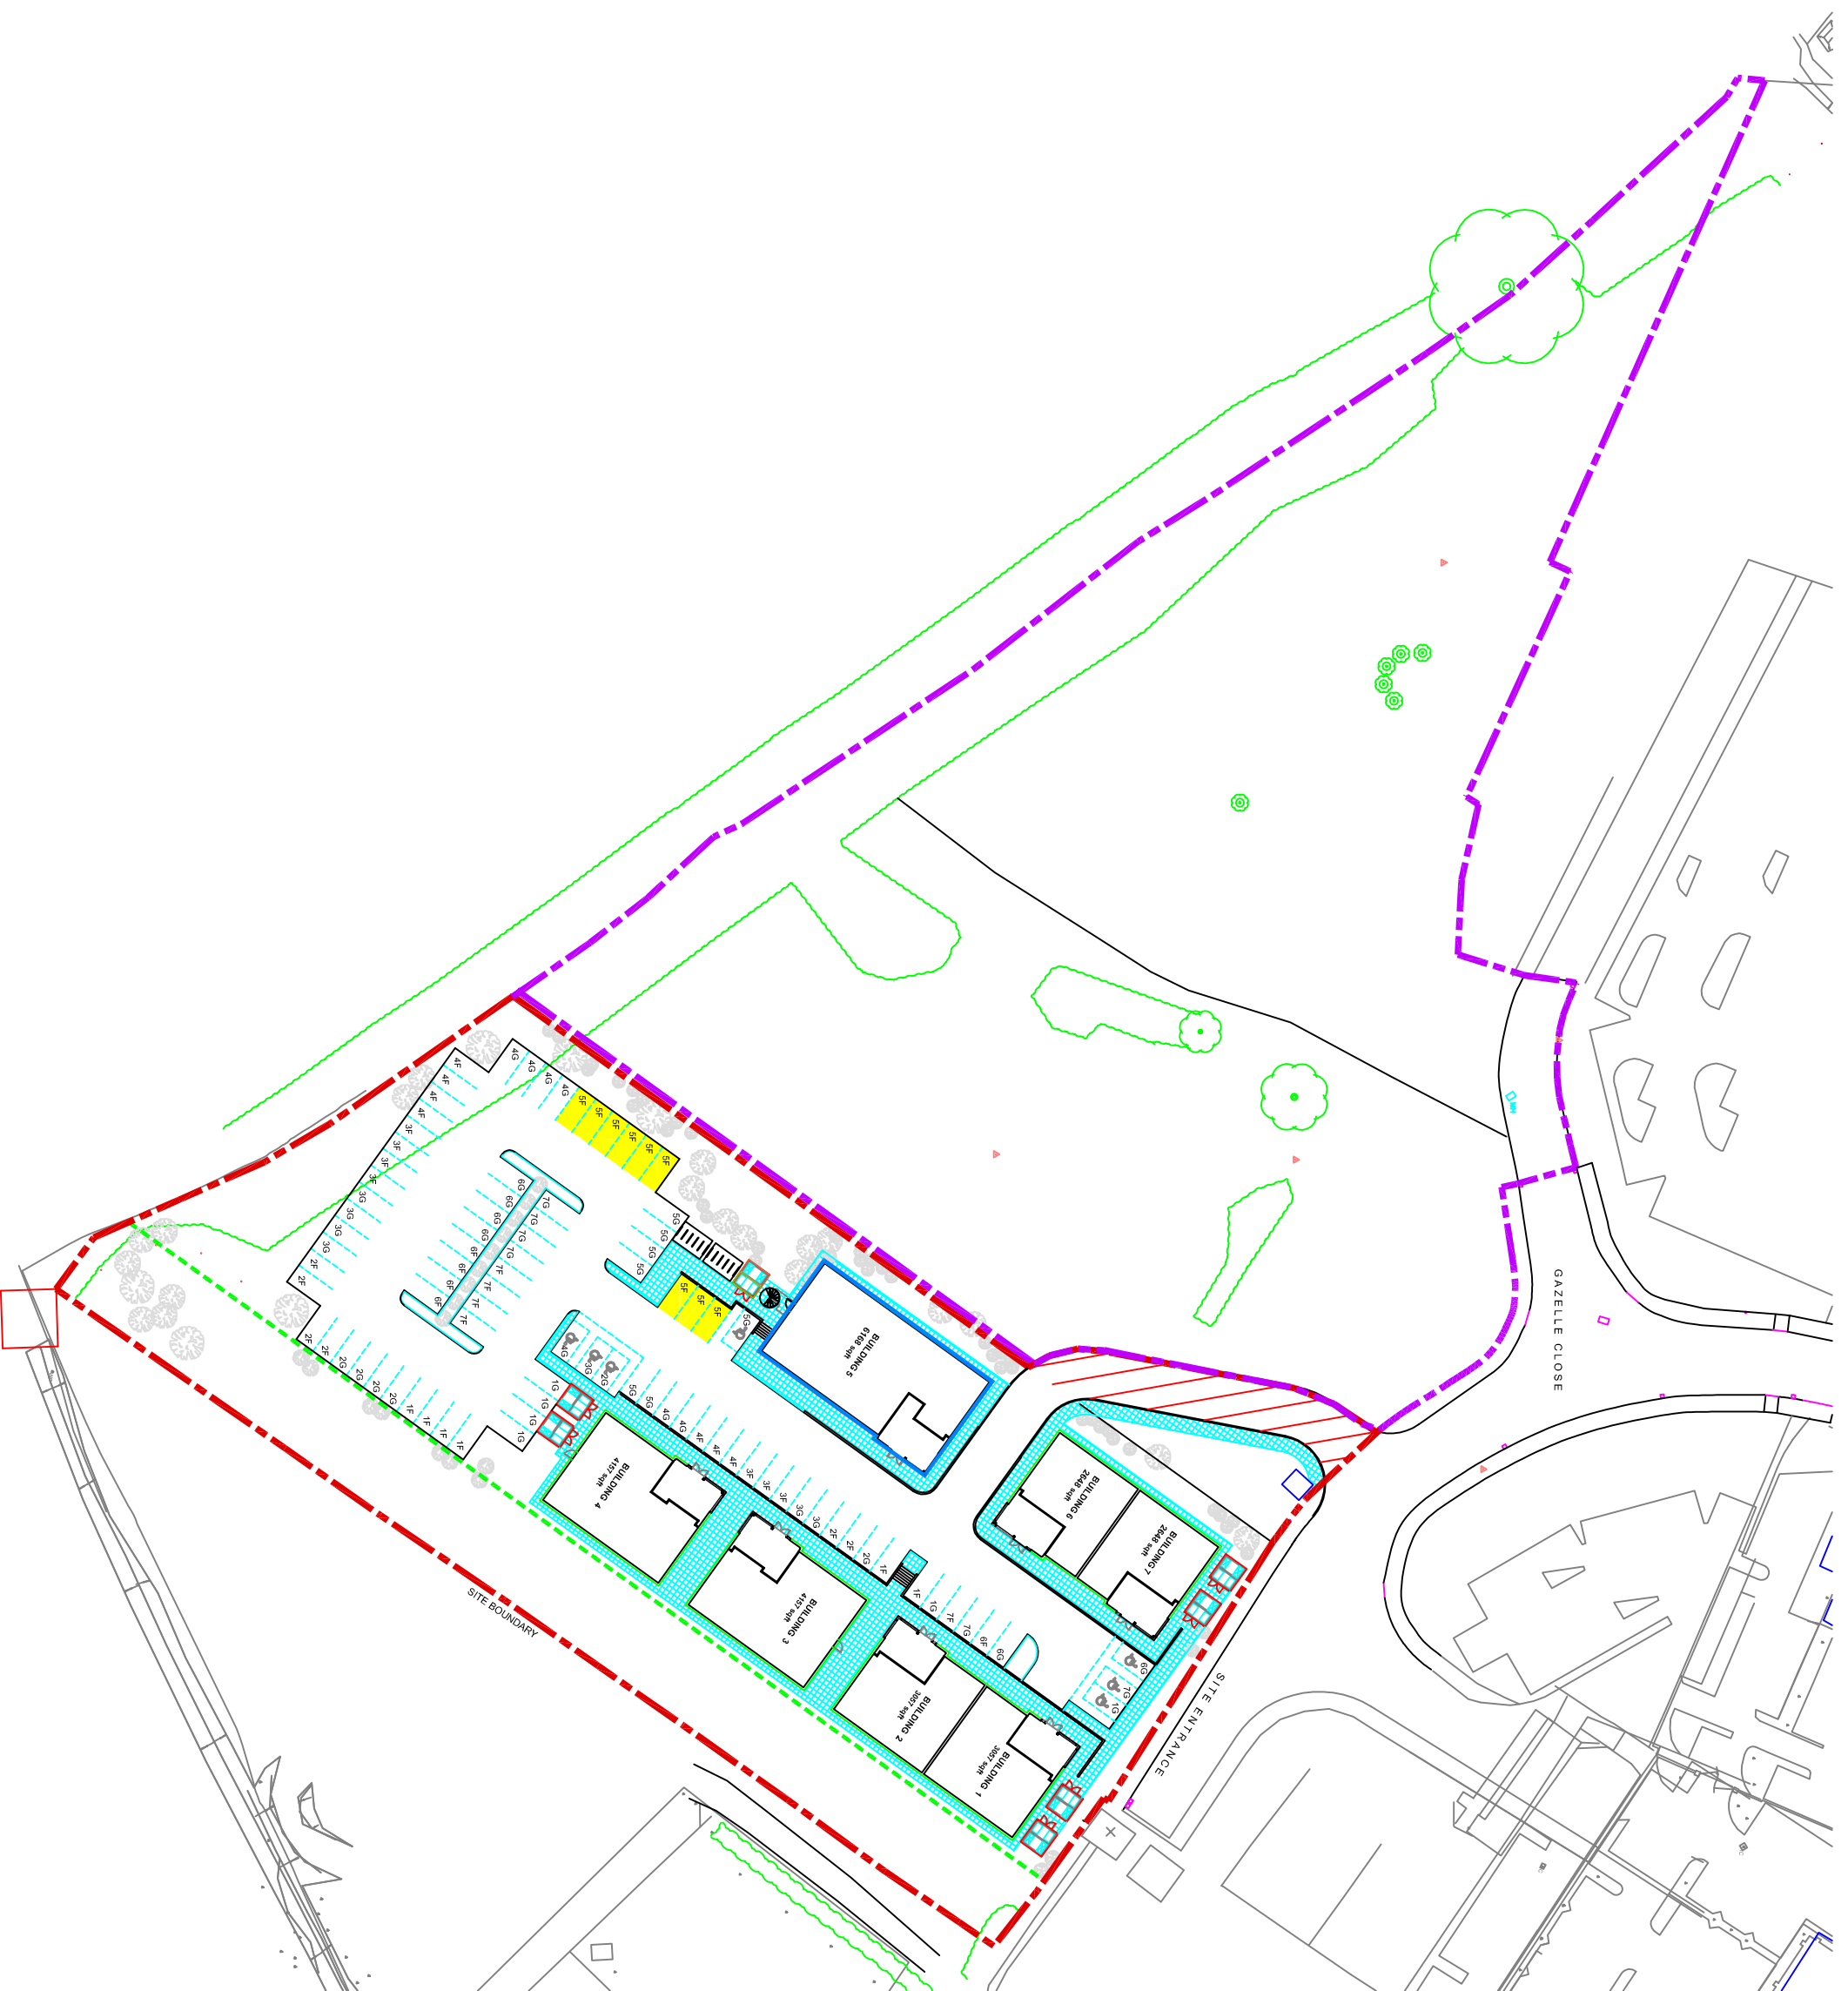

	SITE BOUNDARY
	SITE BOUNDARY (COUNTRYSIDE)
	ACCESS ROAD
	INTERNAL FLOOR AREA Net (sq.ft / m ²) Gross (sq.ft / m ²) UNIT 5 6168 / (573) 6981 / (648)
	CAR PARKING ALLOCATION UNIT 5 FF - 9 spaces
	BIN STORE
	STORE FOR CONDENSER UNIT



CONSTRUCTION

**BUSINESS HOMES
READING ROAD
WINNERSH**

**DEMISE PLAN
UNIT 5
FIRST FLOOR**



3D Architects
45 West Nile St.
Glasgow
G1 2PT

T : 0141 226 3030
F : 0141 226 3053
www.3dgroup.co.uk

Date	Author	Checked
03.11.08	SW	

Scale	CAD File Ref
1:800 @ A3	

Project No.	Drawing No.	Rev.
051111	(1-) 117	--