



First Floor
Scale 1:200

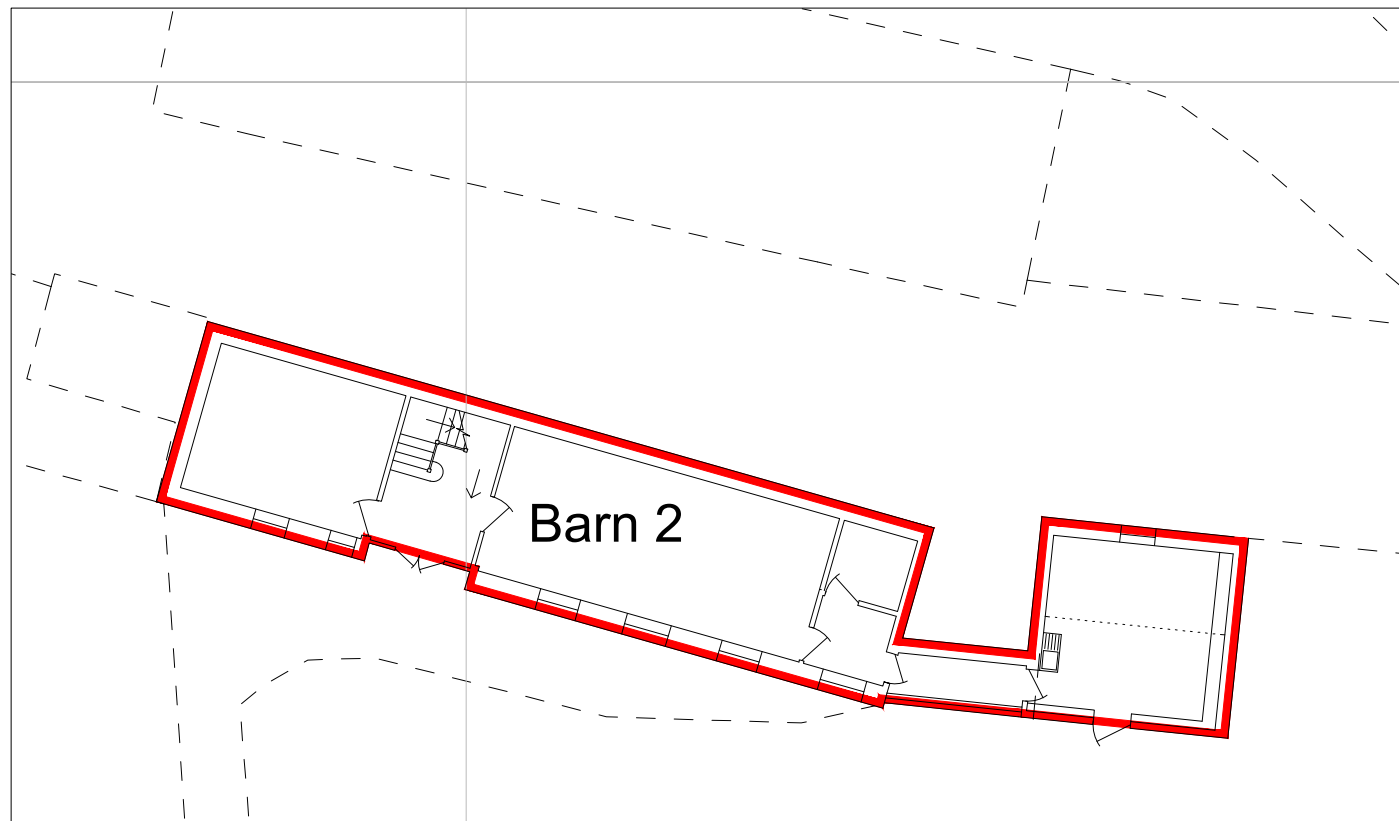

Ground Floor
Scale 1:200

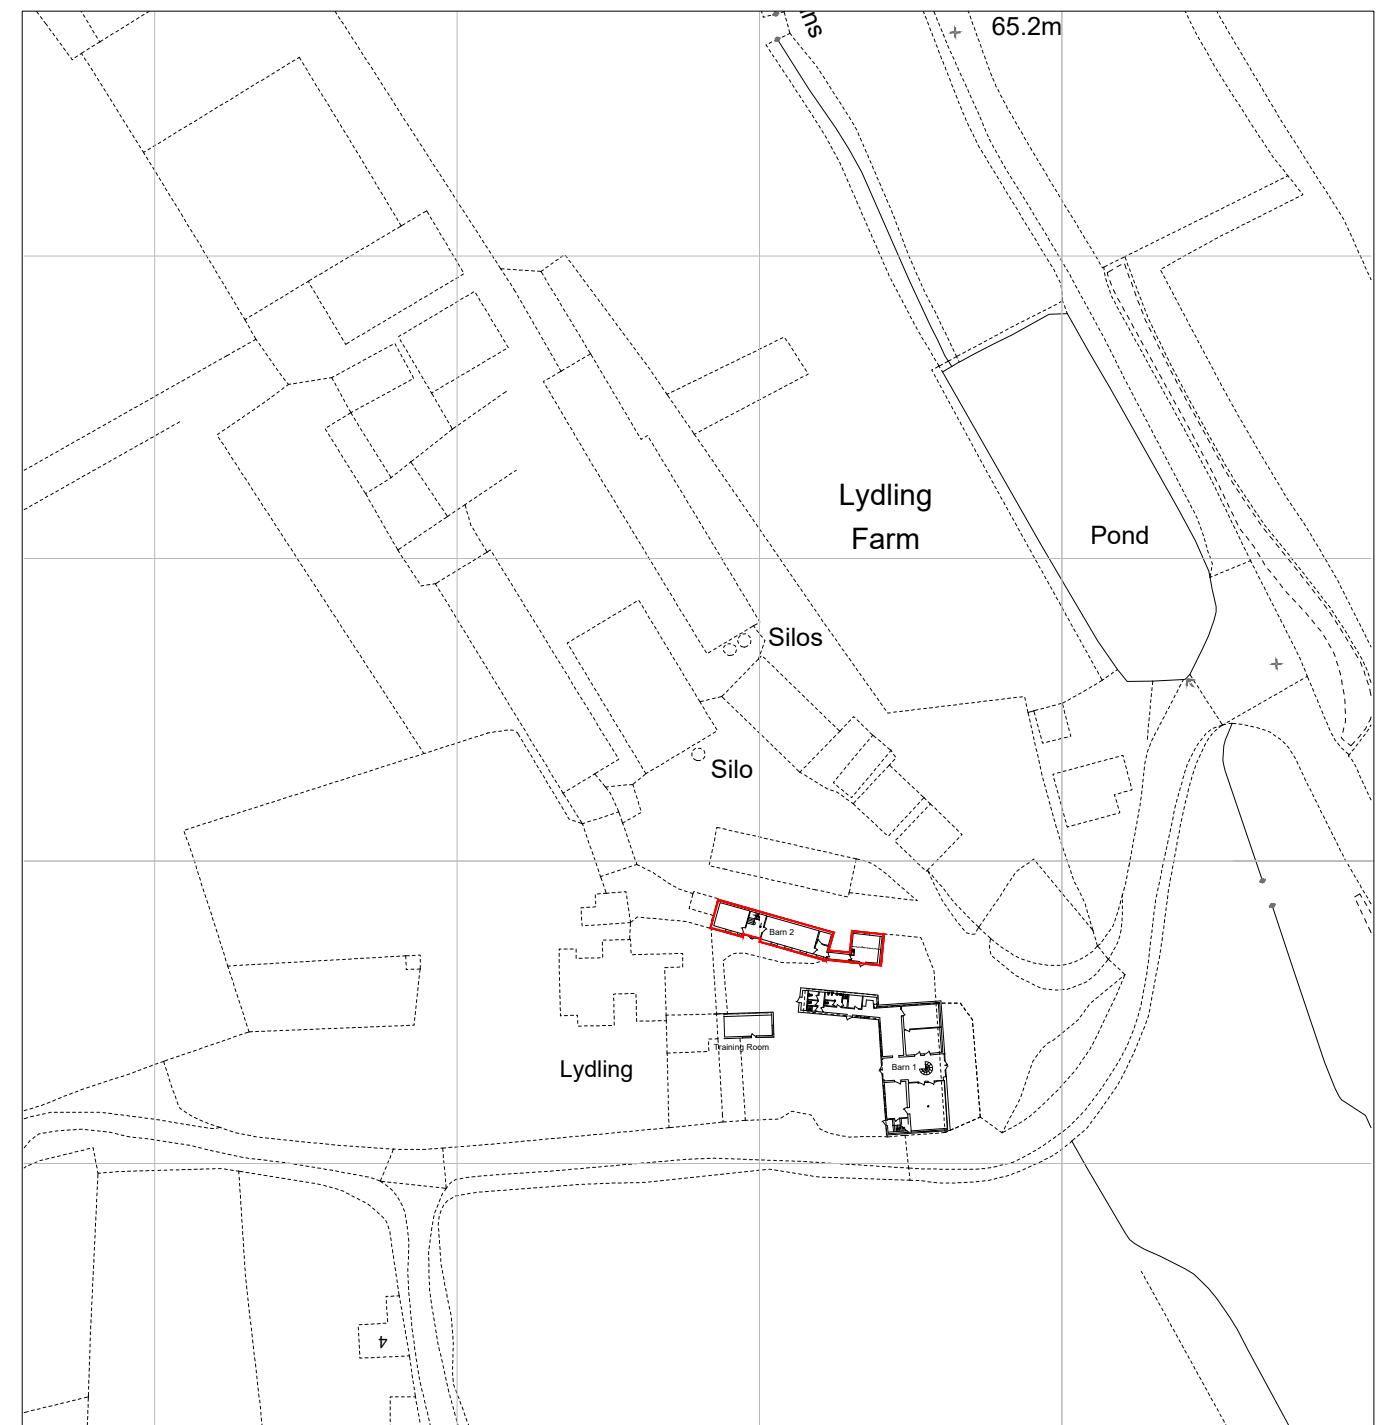

Location Plan

Scale 1:1250

Lydling Barn Shackleford Godalming GU8 6AP
Barn 2 Lease Plan
Scale 1:200/1:1250 @ A3
Nov 2022