



HYDE

CLARENDON ROAD • WATFORD

WD17 2PU

HYDE presents flexible floor plates offering from 3,184 sq ft up to 26,393 sq. ft of available space, with unrivalled parking at a ratio of 1:274 sq ft, homely breakout spaces and a communal roof top terrace.





Home to major national and multi-national companies, Clarendon Road plays host to a spread of bluechip occupiers, who take advantage of Watford's exceptional accessibility to London and the rest of the UK, via national rail and the motorway networks.



The project was a real opportunity to domesticate a commercial premises. We focused on creating a series of spaces that feel comfortable and homely, and touches of domestic design feature throughout the building - from the intricate Victorian tiling to rustic Hardwick limestone floors ”

Chris Sutton, suttonca



1

- 1. Reception
- 2. Toilets
- 3. Shower and changing facilities
- 4. Communal roof top terrace



3

The atrium has been completely transformed into a breakout space complete with coffee point. The office space features an increased floor to ceiling height and exposed, hung services. A brand new south-facing communal roof terrace caps off the transformation of this building, featuring pergolas, seating and planting.



2



4

A wide-angle, low-angle shot of a large, empty, modern office space. The floor is highly reflective, showing clear reflections of the ceiling lights and structural elements. The ceiling is white and features exposed services, including ductwork, pipes, and linear lighting fixtures. The space is supported by several white, square columns. In the background, there are glass-walled offices and a central entrance with a dark door. The overall atmosphere is clean, bright, and industrial.

LARGE FLEXIBLE FLOOR PLATES AND EXPOSED SERVICES

Retail Therapy
Find all your favourites at Atria Watford



Park Life
Take a stroll around Cassiobury Park



Stay Active
Fit in the lunchtime HIIT

SITUATED IN THE HEART OF AN EVOLVING TOWN



Indulge and Entertain
The Grove Golf and Spa hotel

A taste of Hollywood
Home to the Warner Bros. Harry Potter Studios



Premier Sporting Entertainment
High Quality football at Vicarage Road Stadium



Atria Shopping Centre

3 minutes walking



Watford Junction

6 minutes walking




Cassiobury Park

15 minutes walking



Watford Station

25 minutes walking

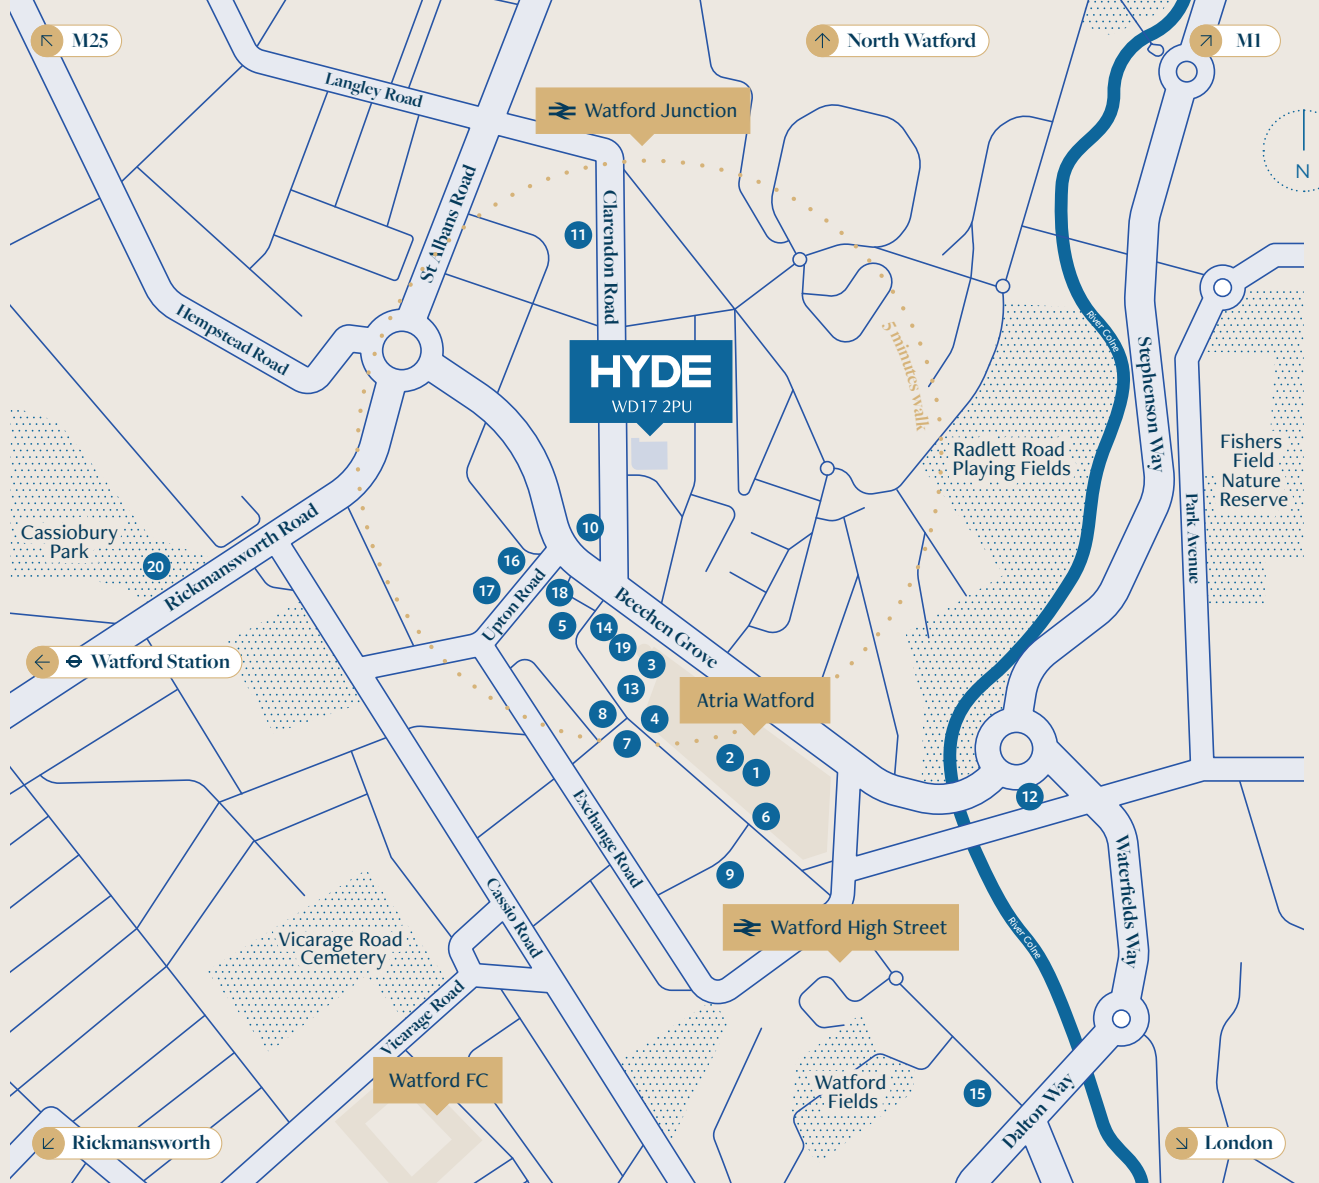

Amenities

Retail

Atria Watford Shopping Centre	1
Marks & Spencer	2
Next	3
The Florist	4
Pret	5
Caffé Nero	6
Côte Brasserie	7
Las Iguanas	8
Wagamama	9

Hotels

Jury's Inn	10
Holiday Inn	11
Premier Inn	12


Entertainment

Cineworld Cinema	13
Watford Palace Theatre	14
Pump House Theatre and Arts Centre	15
Watford Colosseum	16

Wellness

Fitness4Less	17
NRG Gym	18
YMCA Gym	19
Cassiobury Park	20

National Rail
from Watford Junction *

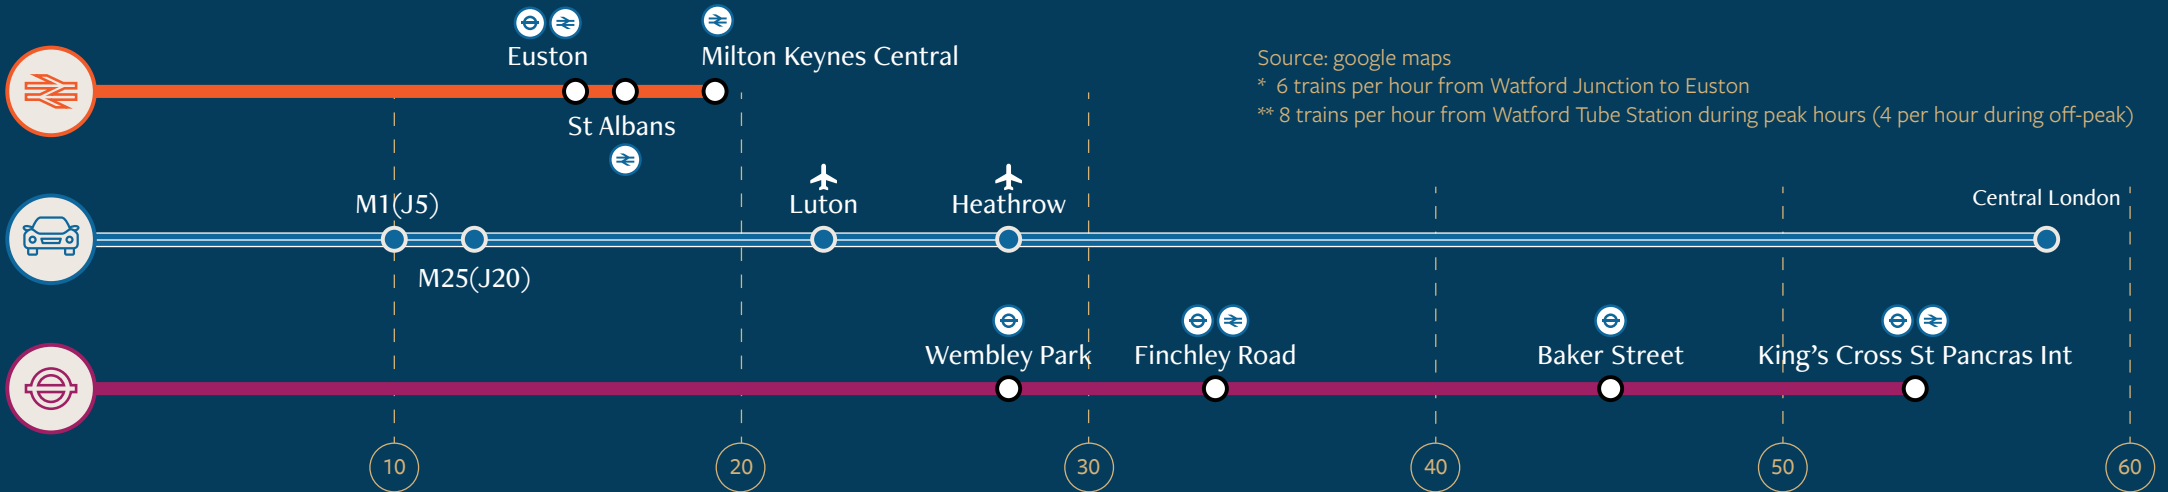

Source: google maps

* 6 trains per hour from Watford Junction to Euston

** 8 trains per hour from Watford Tube Station during peak hours (4 per hour during off-peak)

Travel time in minutes

AVAILABLE FLOOR PLATES


Schedule of Areas

Level		Sq ft	Sq M
Roof Terrace		n/a	n/a
Fourth	Virtual Tour	14,071	1,307.15
Third	Virtual Tour	LET	LET
Second	Virtual Tour	9,138	904.69
First	Virtual Tour	LET	LET
Ground	Virtual Tour	3,184	295.80
Total (IPMS3 Approx.)		26,393	2,507.64
Fourth Terrace		2,411	224.00
Total (IPMS3 Approx.)		2,411	224.00

G

295.80 sq m
3,184 sq ft
Fitted Space


Virtual Tour

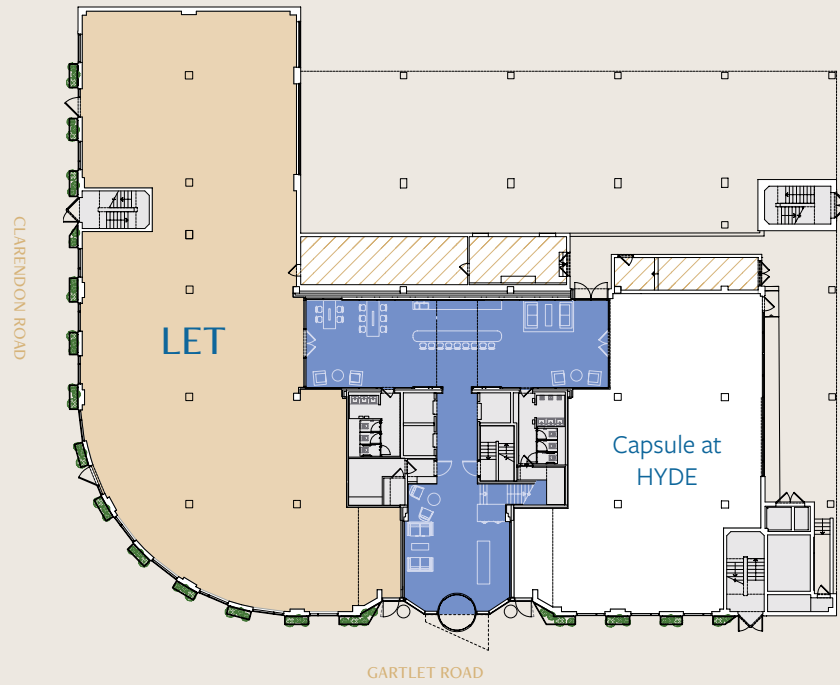

4th


1,307.15 sq m
14,071 sq ft

Virtual Tour

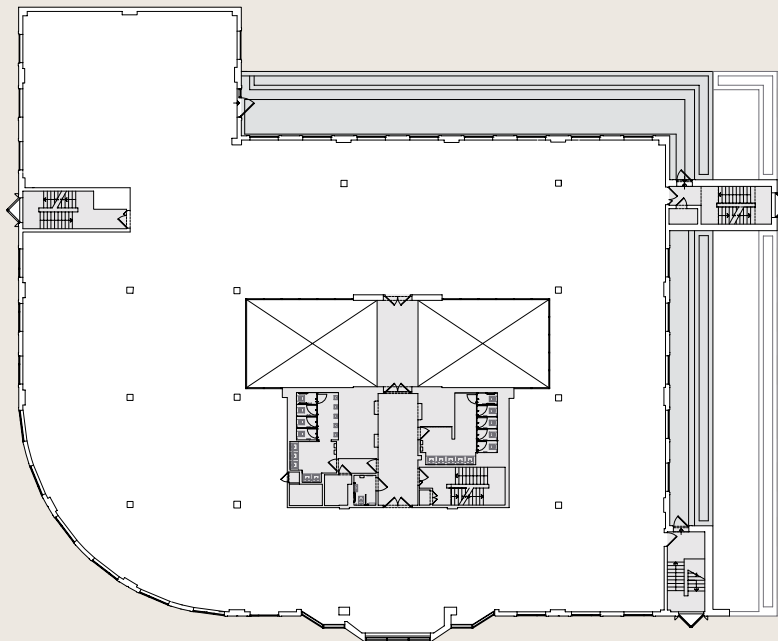

Key

- Reception & break out area ●
- Available Office ○
- Core ○
- Plant ○
- Let ○

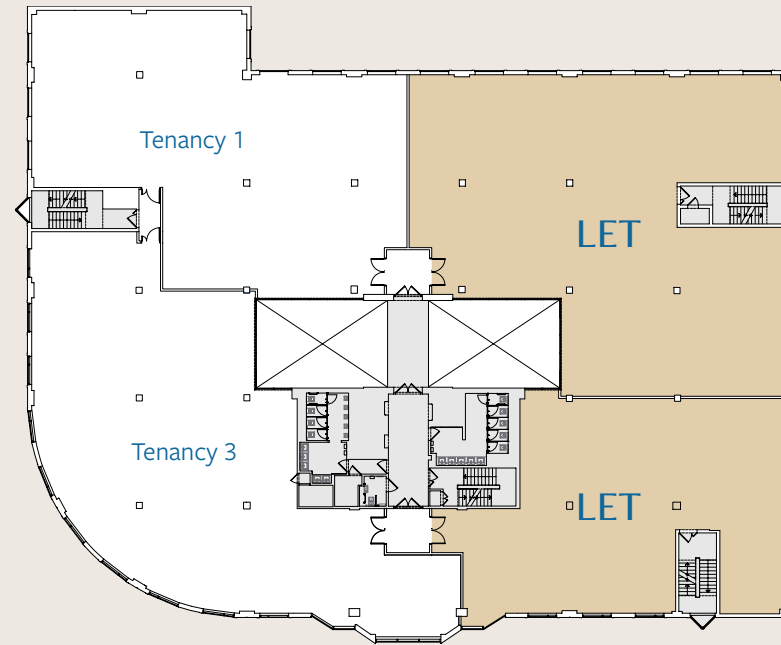

Not to scale.
Indicative layout only.

2nd

Option 1

Tenancy 1
391 sq m
4,209 sq ft


Tenancy 3
905 sq m
4,929 sq ft

Virtual Tour

2nd

Option 2
849 sq m
9,138 sq ft

Virtual Tour

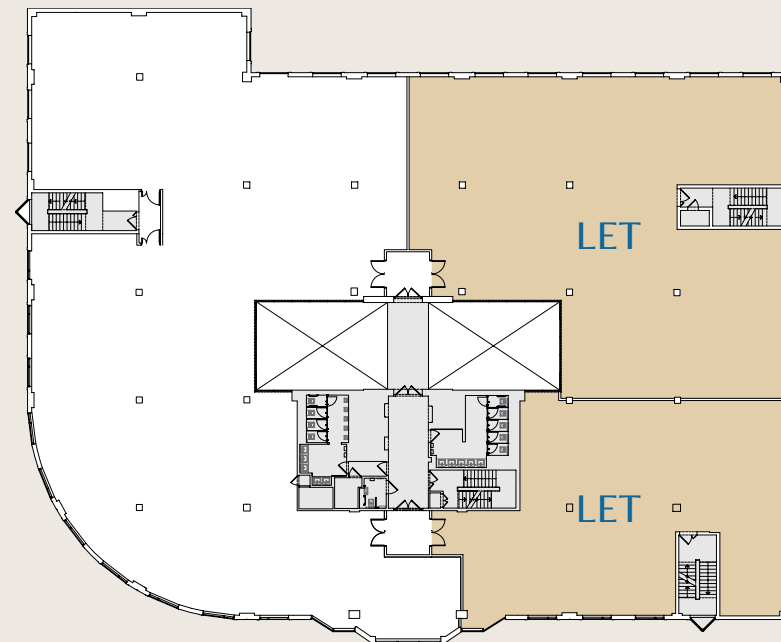

Not to scale.
Indicative only.

Full Specification

1.0 Building performance

Occupational density 1 person per 8 sqm

Floor to ceiling services 2.725 m

Raised floor depth 150 mm (Gross)

Planning Grid 750mm x 750mm

Exposed services

Air-Conditioning – Four pipe fan coil system

Fresh Air Cat A office 10L/S/Person (@1:8 sqm)

Office lighting levels 300-500 Lux

Office area small power 25w/m²

Three x 10 person passenger lifts

2.0 Amenities

Central Atrium

Male, Female and disabled WC's on each floor

9 showers (4 male, 4 female, 1 disabled)

Changing facilities inc 72 lockers

72 secure cycle spaces

284 car parking spaces (1:274 sq ft)

6 electric car charging points

2 private terraces (3rd & 4th floors)

Roof top communal terrace

Concierge reception service

3.0 Sustainability

SKA Gold rated

EPC rating B

Extensive cycle and shower facilities

Greening of building façade and roof

Energy efficient lighting

Low flush WC's, water efficient taps and showers

Strong use of materials with environmental product declarations, EU Eco labels and recycled content

AirScore Platinum

Wiredscore Gold



Reception

Newly refurbished featuring an extended waiting area



Atrium

New breakout space & coffee point



Concierge

Reception service



Terrace

Communal roof terrace

AN ENVIRONMENT DESIGNED TO NURTURE YOUR BEST WORK



Exposed Services



New cycle and changing facilities

Storage for 72 bikes, showers, changing room & WC's



Floor-to-ceiling 2.725m



Parking Spaces 284 spaces (1:274 sq ft)

Current Tenants

mindray™

2nd Floor

enra
Specialist Finance

2nd & 3rd Floor

M MEDIVET

1st Floor

McGINLEY

Ground Floor

THE WORKSPACE YOU'VE BEEN SEEKING


**Legal &
General**

Developer

suttonca

Architect

Contact:



**BNP PARIBAS
REAL ESTATE**

Edward Smith

020 7318 5136

07836 656 538

Edward.Smith@realestate.bnpparibas

Rebecca Hewitt

020 7318 5136

07776 636 539

Rebecca.Hewitt@realestate.bnpparibas

bf.
brasierfreeth.com

Peter Brown

01923 205 521

07740 170 458

Peter.Brown@brasierfreeth.com

Tim Howlings

01923 205 524

07702 884 402

Tim.Howlings@brasierfreeth.com



AirScore Platinum



Wiredscore Gold

DISCLAIMER: All areas are approximate, measured in accordance with RICS Code of measuring practice 6th edition. The building may present anomalies in relation to survey/drawn plans. This information must not be relied upon to form the basis of any offer or contract. BNP Paribas and Brasier Freeth on their behalf and for the Vendors or Lessors of this property whose Agents they are, give notice that: 1. These particulars are set out as a general outline only for guidance to intending Purchasers or Lessees, and do not constitute any part of an offer or contract. 2. Details are given without any responsibility and any intending Purchasers, Lessees or Third Parties should not rely on them as statements or representations of fact, but must satisfy themselves by inspection or otherwise as to the correctness of each of them. 3. No person in the employment of BNP Paribas and Brasier Freeth has any authority to make any representation or warranty whatsoever in relation to this property. Subject to contract. January 2024. Designed by Studio185 studio185.london | 075

WELCOM

YOU

WELCOME

HYDE-WATFORD.COM