


PROPOSED GROUND FLOOR PLAN.

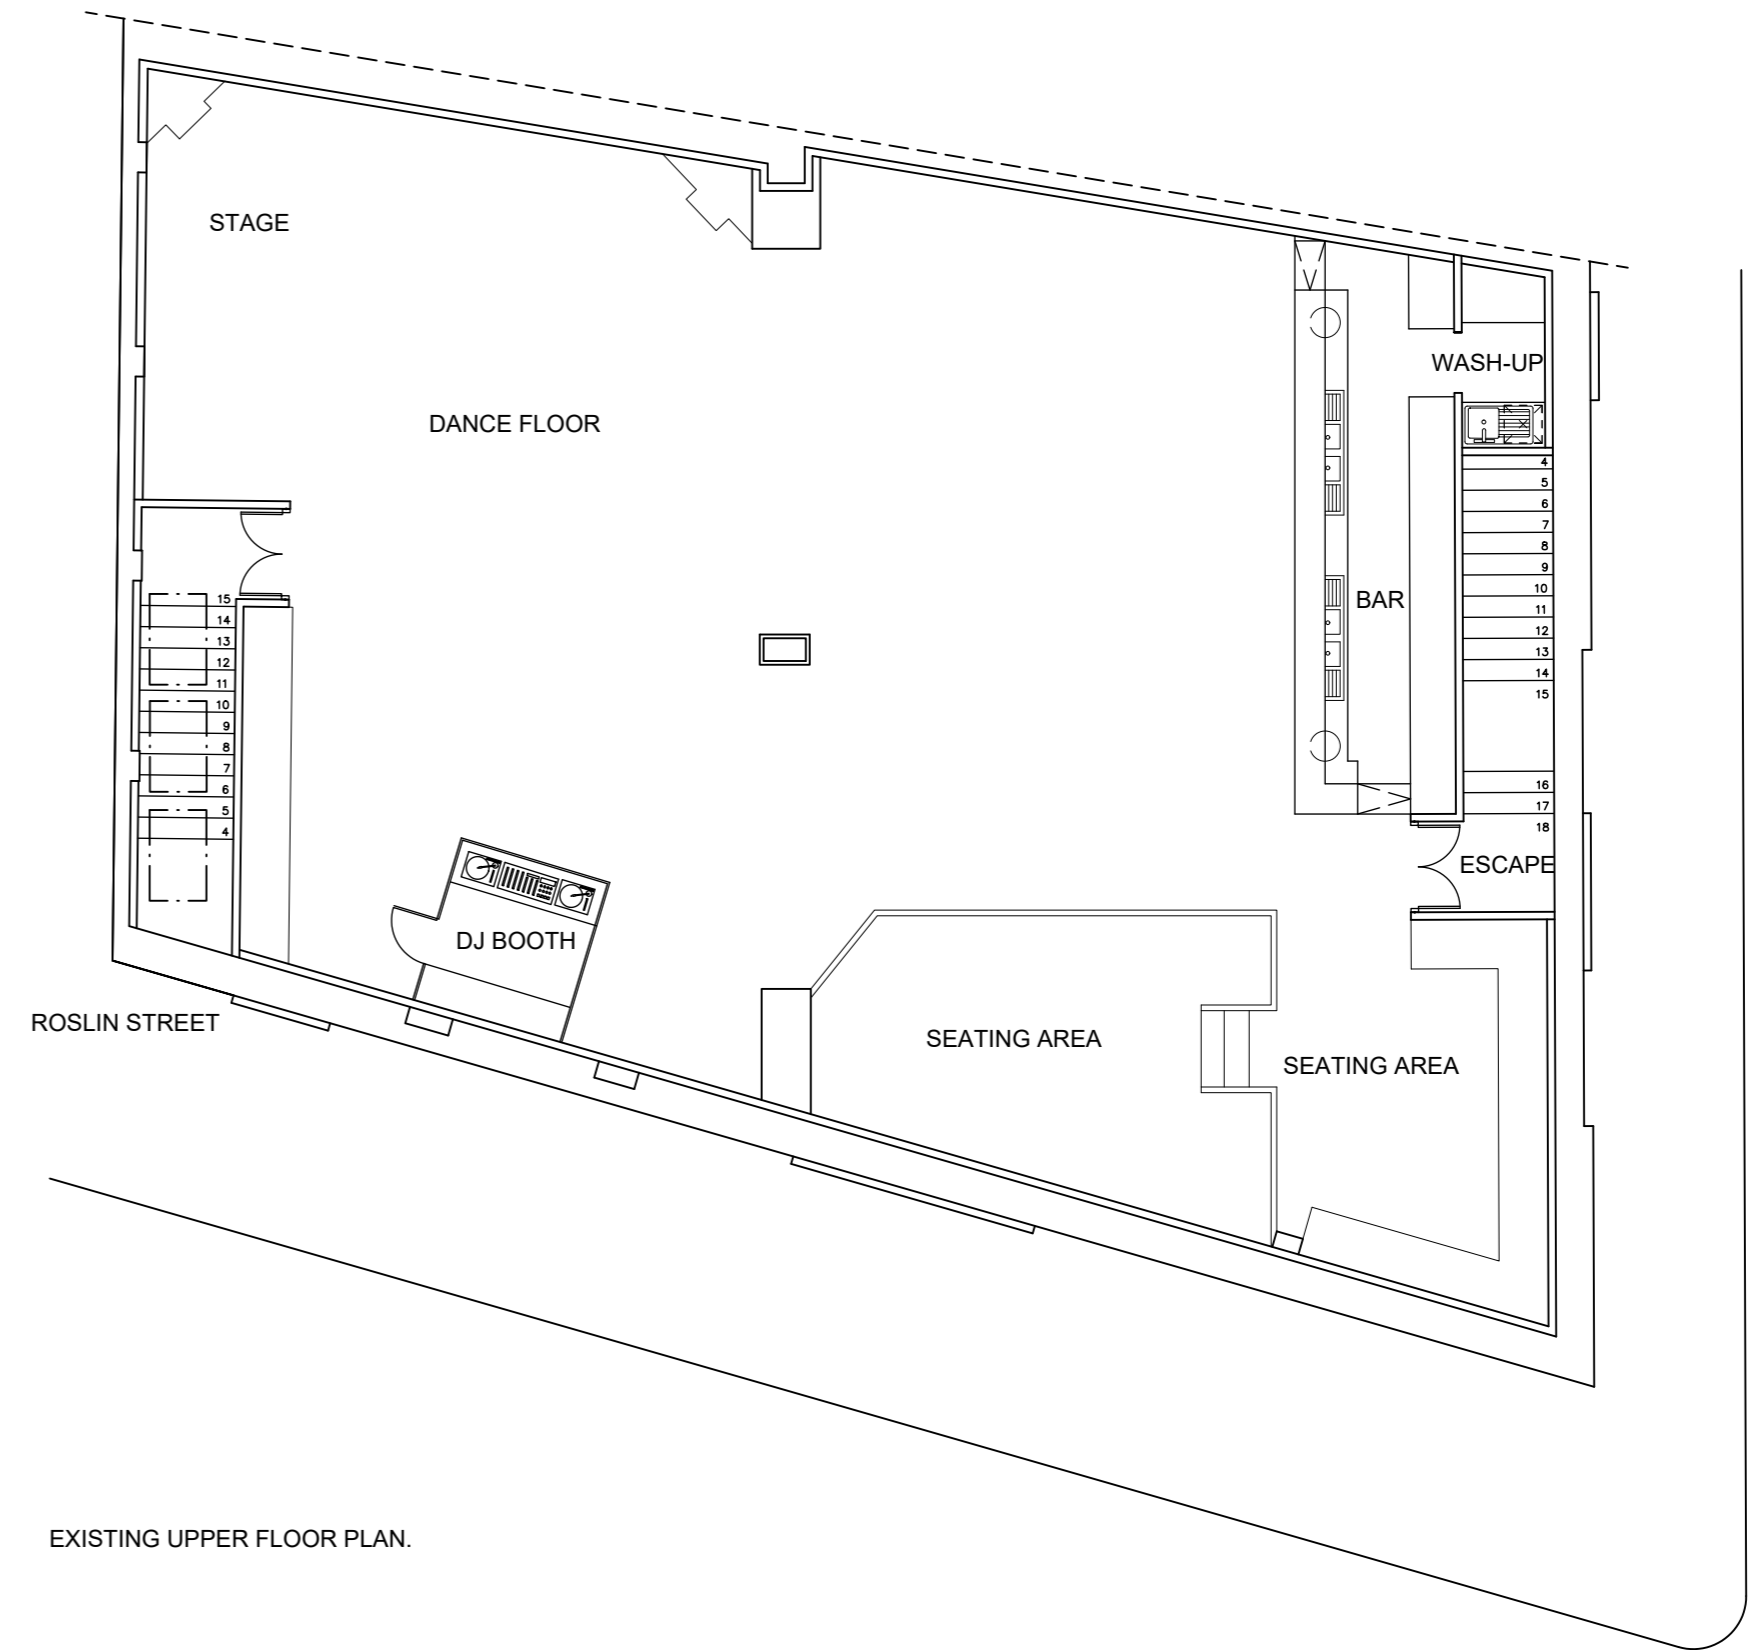

EXISTING UPPER FLOOR PLAN.