



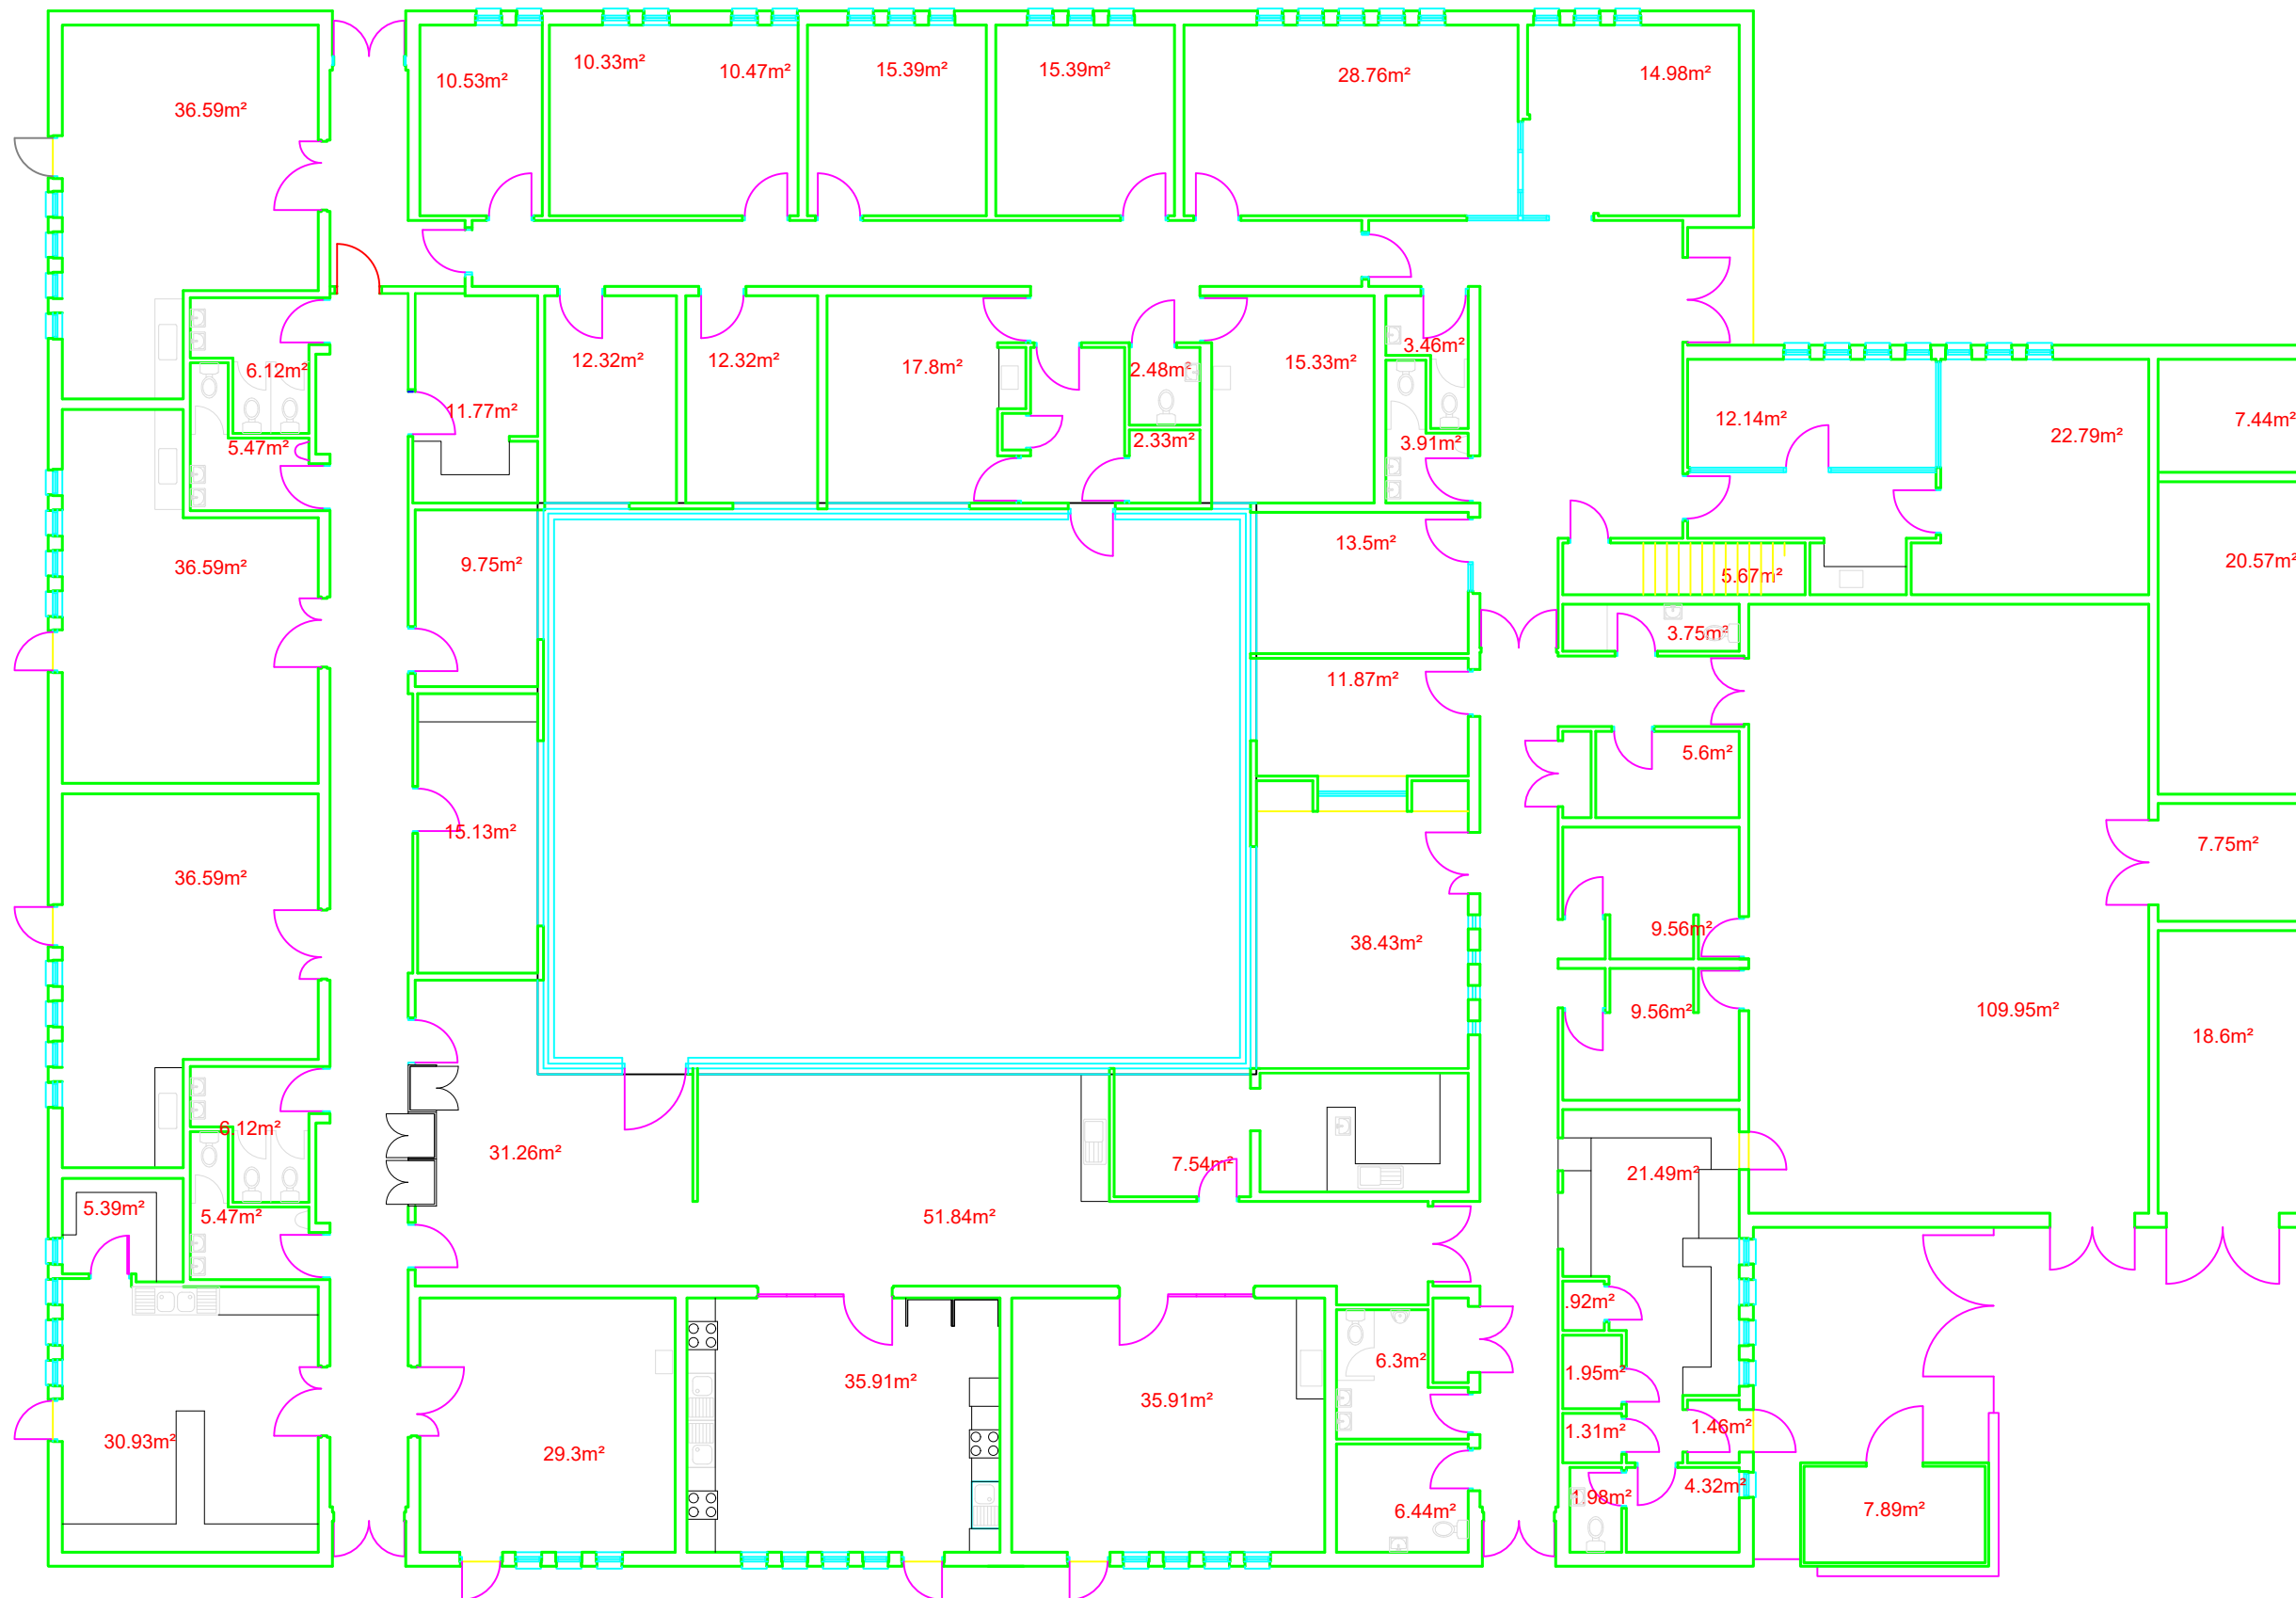


Location Plan

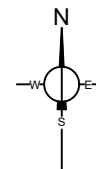

## AREAS LAYOUT PLAN

NOTE: THIS DRAWING IS NOT A MEASURED SURVEY. IT IS DRAWN UP FROM RECORD PLANS.

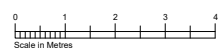



# Ground Floor Plan

## GIFA - 1179m<sup>2</sup>

Status	AS BUILT	A3 sheet
<ul style="list-style-type: none"> <li>all dimensions to be checked on site</li> <li>do not scale from drawings</li> </ul>		
<b>Property Services</b> Finance & Property Services West Lothian Civic Centre Howden South Road, Livingston EH54 6FF		
Project Former Cedarbank School Ladywell East Livingston EH54 6DR		
Drawing LOCATION PLAN FLOOR PLAN		
True Size 50mm © COPYRIGHT		



Location Plan

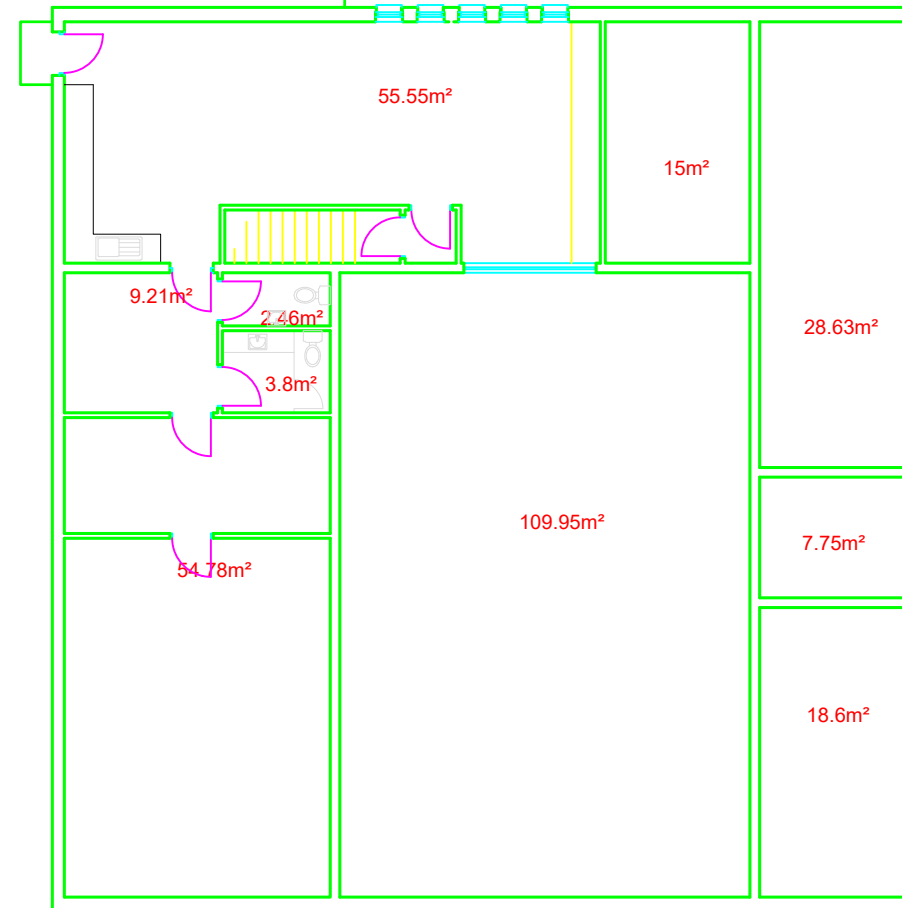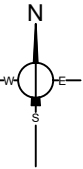


FIRST FLOOR LAYOUT  
GIFA 129.10m<sup>2</sup>

**AREAS LAYOUT PLAN**

NOTE: THIS DRAWING IS NOT A MEASURED SURVEY. IT IS DRAWN UP FROM RECORD PLANS

		A3 sheet
Status	AS BUILT	
	<ul style="list-style-type: none"> <li>all dimensions to be checked on site</li> <li>do not scale from drawings</li> </ul>	
	<b>Property Services</b> Finance & Property Services West Lothian Civic Centre Howden South Road, Livingston EH54 6FF	
	Project Former Cedarbank School Ladywell East Livingston EH54 6DR	
	Drawing LOCATION PLAN FLOOR PLAN	

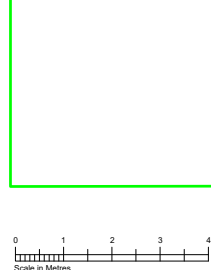

**First Floor Plan**  
**GIFA - 129.1m<sup>2</sup>**