



LOCATION PLAN  
SCALE 1:1250

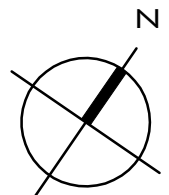


WAREHOUSE 1 - GROSS INTERNAL AREA  
TOTAL 559.41 sq m 6,021 sq ft



SCALE IN METRES  
0 5 10

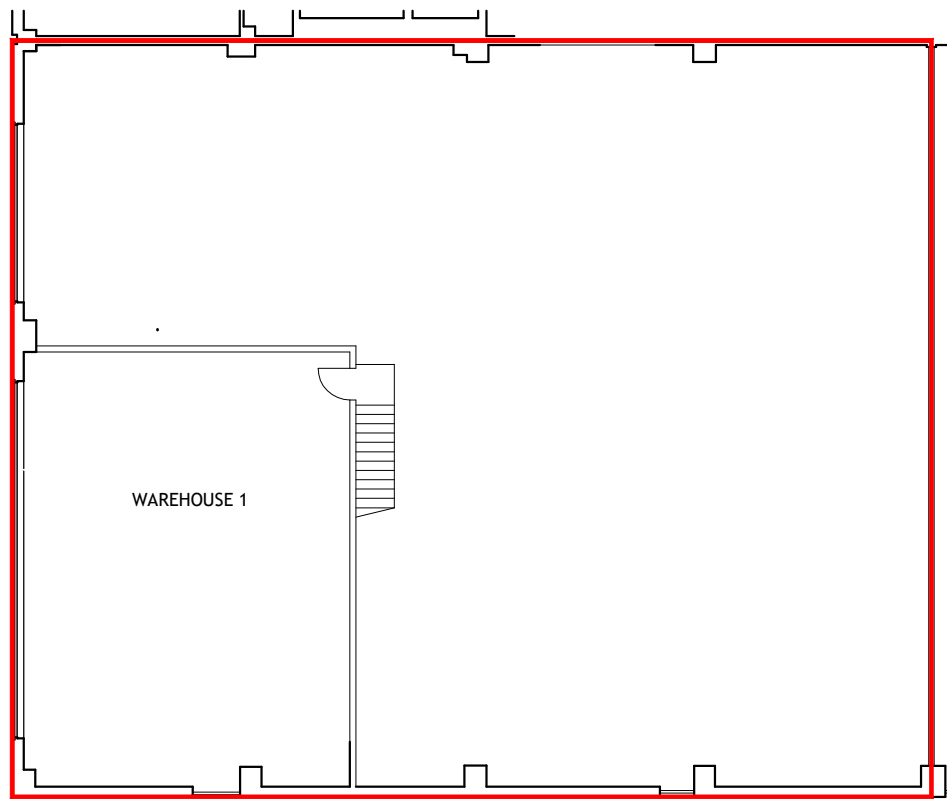

WAREHOUSE 1 FIRST FLOOR  
90.25 sq m  
971 sq ft

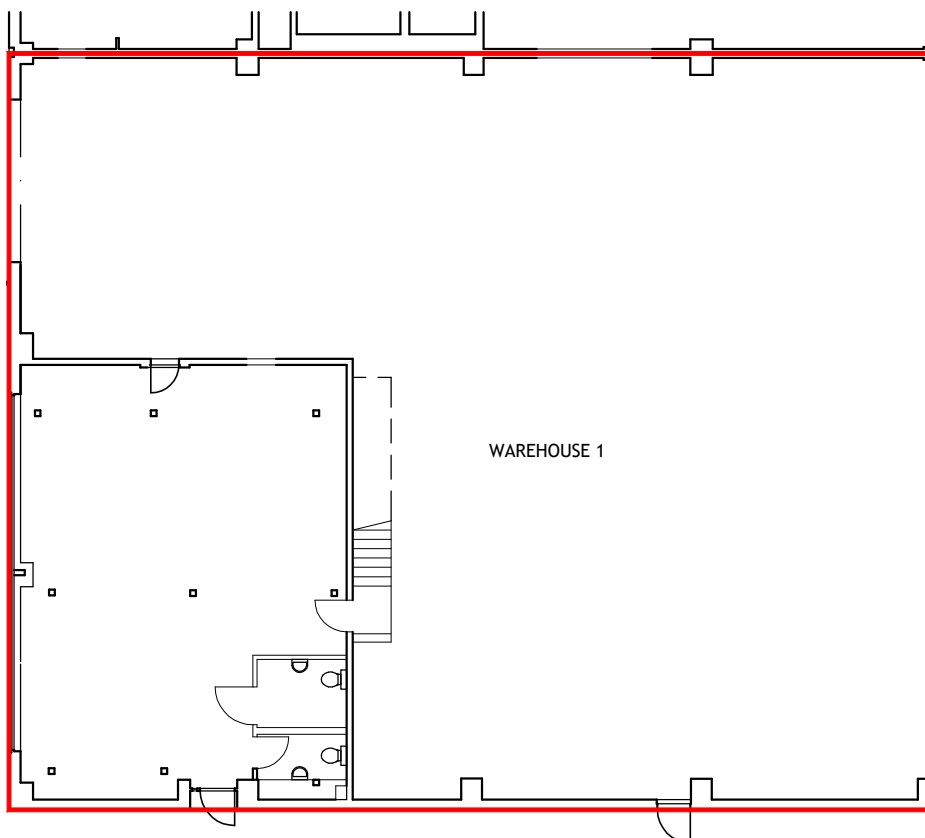

WAREHOUSE 1 GROUND FLOOR  
469.16 sq m  
5,050 sq ft

Rev	Date	By	Amendment

LEGEND			
ABBREVIATIONS			
B	BOLLARD	MH	MANHOLE
BCE	BRICK ON EDGE	O/H	OVER HEAD POST
BOX	BOXING	P/L	PAVEMENT LIGHT
BT	BRITISH TELECOM	RAD	RADIATOR
B/W	BRICK WALL	RE	RODDING EYE
CATV	CABLE TELEVISION	RS	ROAD SIGN
CF	CEILING FALL	RSJ	ROLLED STEEL JOIST
CL	COVER LEVEL	RSS	ROLLED STEEL STANCHION
CONC	CONCRETE FINISH	RWP	RAIN WATER PIPE
COJ	COVER ORIGIN UNKNOWN	SC	STOP COCK
CPD	CLIPBOARD	SP	SIGN POST
DK	DROP KERB	SPP	SOIL VENT PIPE
DL	DERIVED LEVEL	TL	TRAFFIC LIGHT
ELEC.	ELECTRICAL	TN	TREE NUMBER
ER	EARTHING ROD	TP	TELEPHONE POLE
F/B	FLOWER BED	UTL	UNABLE TO LIFT
FAR	FLAT ASPHALT ROOF	VP	VENT PIPE
G	GULLY	VTF	VINYL TILED FLOOR
GV	GAS VALVE	WC	WATER CLOSET
HLW	HIGH LEVEL WINDOW	WHS	WASH HAND BASIN
IC	INSPECTION COVER	WV	WATER VALVE
L/L	LOW LEVEL	Ø	DIAMETER
LP	LAMP POST	Ø	DIAMETER
---	OVERHEAD DETAIL		
- - - -	BARRIER OR FENCE		
- · - · -	CHANGE IN SURFACE		
⋈	GATE	⊕	SURVEY STATION
HEIGHTS			
C	HEIGHT FROM FLOOR TO CILL		
H	HEIGHT FROM CILL TO HEAD		
SP	HEIGHT FROM FLOOR TO SPRING OF ARCH		
AH	HEIGHT FROM FLOOR TO HEAD OF ARCH		
⊕	HEIGHT TO CEILING, BEAM OR DOOR		
S/C	STRUCTURAL CEILING HEIGHT		
F/C	FALSE CEILING HEIGHT		
DL	DEDUCED LEVEL DERIVED FROM PLUS MEASUREMENTS		
Ø	DIAMETER(mm)		
S	SPREAD(mm) diameter		
H	HEIGHT(mm)		
ALL TREE HEIGHTS SHOWN IN (mm)			

**3sixty measurement**  
LAND & MEASURED BUILDING SURVEYORS

■ LONDON  
CHINA WORKS,  
BLACK PRINCE ROAD  
LONDON SE1 7SU  
Tel: 020 7637 2930  
Fax: 020 7637 2931  
E-mail: info@3sixtymeasurement.co.uk  
Website: www.3sixtymeasurement.co.uk

Client: PETCHEY INDUSTRIAL HOLDINGS LTD

Project: BEACH ROAD, NEWHAVEN

Drawing: WAREHOUSE 1 - LEASE PLAN

Date: NOV 2022	Scale: A3@1:200	Drawn by: AS
		Checked by: RJT

Project No: 21402	Drawing No: -LW1	Revision:
-------------------	------------------	-----------