
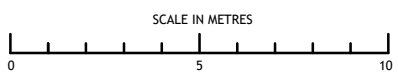
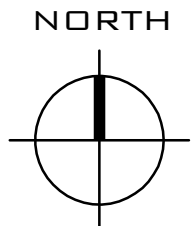


LOCATION PLAN
SCALE 1:1250

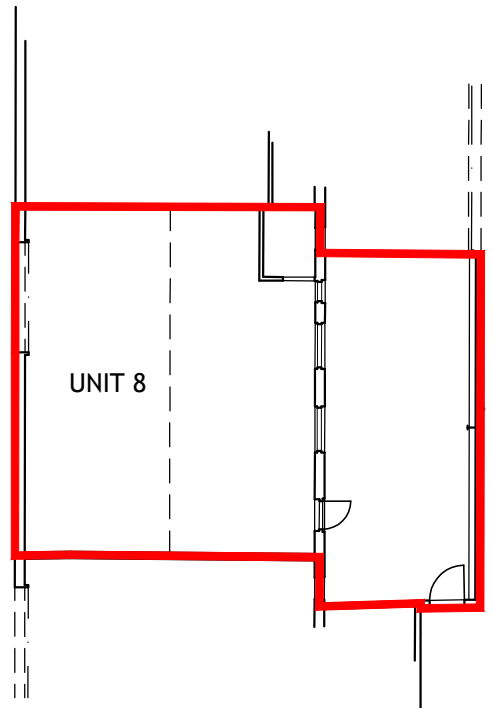

Rev	Date	By	Amendment

LEGEND

ABBREVIATIONS

B	BOLLARD	MH	MANHOLE
BOE	BRICK ON EDGE	O/H	OVER HEAD
BOX	BOXING	P	POST
BT	BRITISH TELECOM	P/L	PAVEMENT LIGHT
B/W	BRICK WALL	RAD	RADIATOR
CATV	CABLE TELEVISION	RE	RODDING EYE
CF	CEILING FALL	RS	ROAD SIGN
CL	COVER LEVEL	RSJ	ROLLED STEEL JOIST
CONC	CONCRETE FINISH	RSS	ROLLED STEEL STANCHION
COJ	COVER ORIGIN UNKNOWN	RWP	RAIN WATER PIPE
CPD	CURBOARD	SC	STOP COCK
DK	DROP KERB	SP	SIGN POST
DL	DERIVED LEVEL	SIP	SOIL VENT PIPE
ELEC.	ELECTRICAL	TL	TRAFFIC LIGHT
ER	EARTHING ROD	TN	TREE NUMBER
F/B	FLOWER BED	TP	TELEPHONE POLE
FAR	FLAT ASPHALT ROOF	UTL	UNABLE TO LIFT
G	GULLY	VP	VENT PIPE
GV	GAS VALVE	VTF	VINYL TILED FLOOR
HLW	HIGH LEVEL WINDOW	WC	WATER CLOSET
IC	INSPECTION COVER	WHS	WASH HAND BASIN
L/L	LOW LEVEL	WV	WATER VALVE
LP	LAMP POST	Ø	DIAMETER

---	OVERHEAD DETAIL
- . - . - .	BARRIER OR FENCE
- - - - -	CHANGE IN SURFACE
⋈	GATE
⊠	SURVEY STATION

HEIGHTS

C	HEIGHT FROM FLOOR TO CILL
H	HEIGHT FROM CILL TO HEAD
SP	HEIGHT FROM FLOOR TO SPRING OF ARCH
AH	HEIGHT FROM FLOOR TO HEAD OF ARCH
⊙	HEIGHT TO CEILING, BEAM OR DOOR
⊖	STRUCTURAL CEILING HEIGHT
F/C	FALSE CEILING HEIGHT
DL	DEDUCED LEVEL DERIVED FROM PLUS MEASUREMENTS
Ø	DIAMETER(mm)
S	SPREAD(mm) diameter
H	HEIGHT(mm)
ALL TREE HEIGHTS SHOWN IN (mm)	

3sixty
measurement
LAND & MEASURED BUILDING SURVEYORS

■ **LONDON**
CHINA WORKS,
BLACK PRINCE ROAD
LONDON SE1 7SU
Tel: 020 7637 2930
E-mail: info@3sixtymeasurement.co.uk
Website: www.3sixtymeasurement.co.uk

Client:	PETCHEY INDUSTRIAL HOLDINGS LTD		
Project:	HARRISON DRIVE, BRAINTREE		
Drawing:	UNIT 8, LEASE PLAN		
Date:	Scale:	Drawn by:	RT
DEC 2022	A3@1:200	Checked by:	GFT
Project No:	Drawing No:	Revision:	
22420	-L8		