


NOTES

DO NOT SCALE DIMENSIONS FROM THIS DRAWING.
ALL DIMENSIONS INCLUDING FIGURED DIMENSIONS, TO BE CHECKED
ON SITE PRIOR TO COMMENCING ANY WORKS.

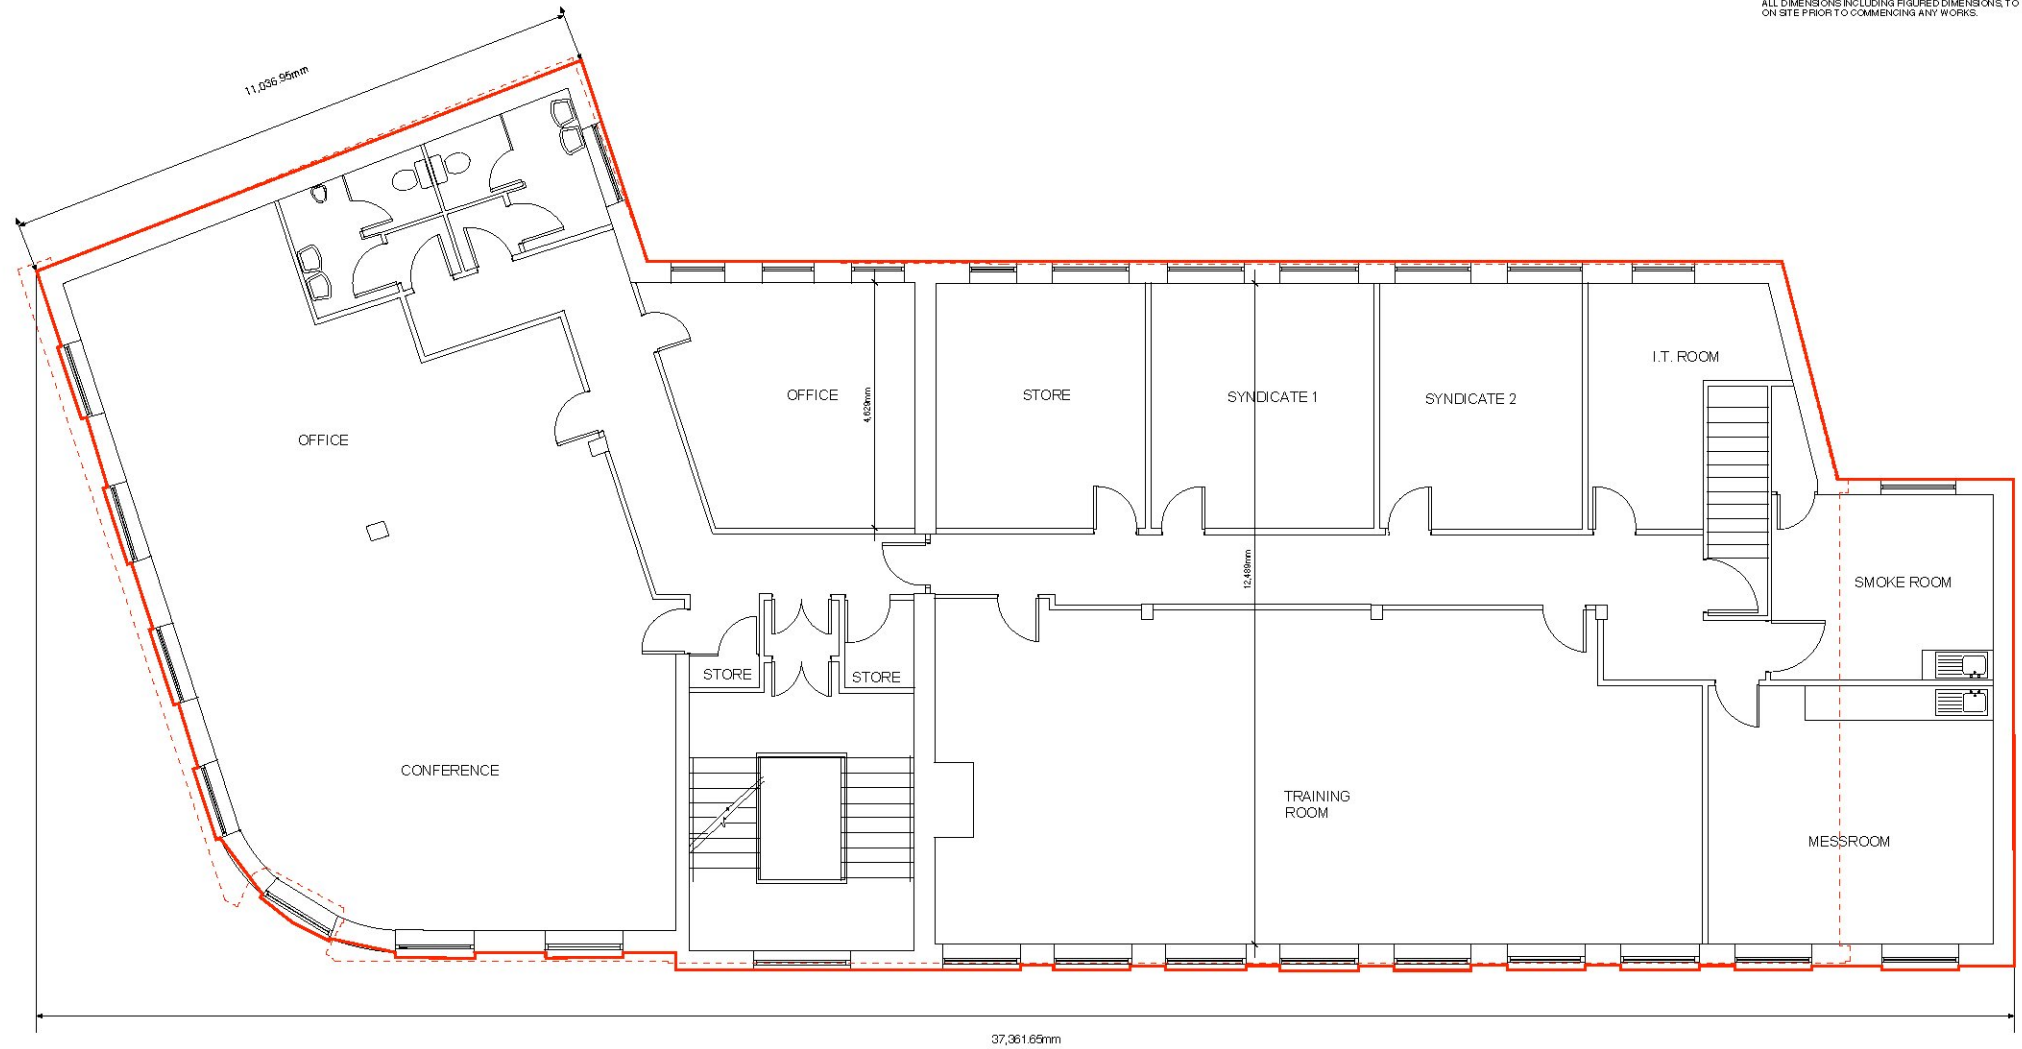

Key

Gross External Area: 473 Sqm

PROJECT		
Proposed Change of Use at 35 Moss Street, Paisley for Life Church		
DRAWING TITLE		
First Floor as Proposed		
SCALE	1:50 @ A1 1:100 @ A3	05
DATE	July 2013	
DRAWN BY		
CHECKED BY		
REVISION		