


FIRST FLOOR PLAN



GROUND FLOOR PLAN

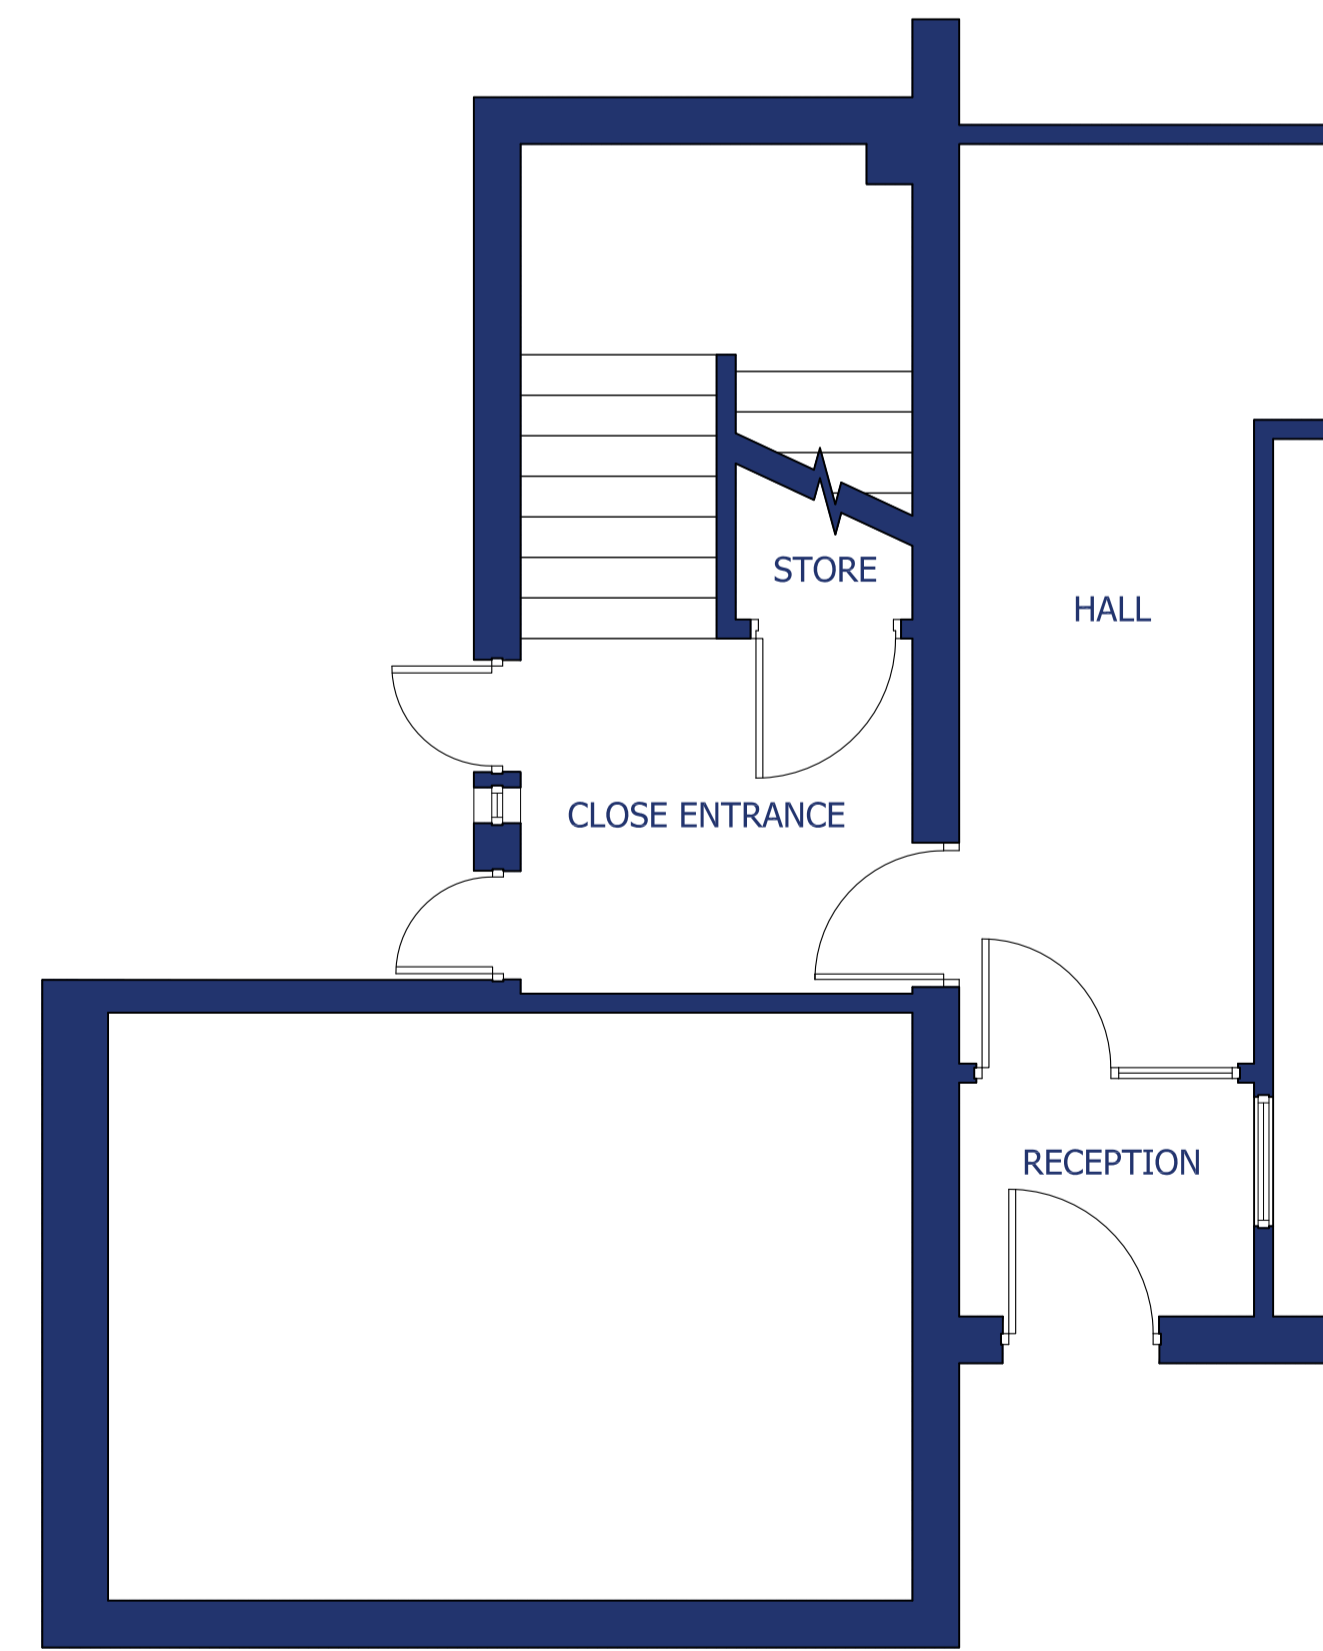

Copyright © 2023 Rebecchi Architectural. Copyright is reserved by Rebecchi Architectural and the drawing is issued on the condition that it is not copied, reproduced, retained or disclosed to any unauthorised person, either wholly or in part without written consent.

Location
5 Tarbet Street,
Gourock

Area	Scale	Size	Date
214 sqm	1:50	A1	27-09-23