

westbridge

COMMERCIAL

TO LET

INDUSTRIAL/WAREHOUSE UNIT



Units 1 - 6, Buntsford Business Centre, Bromsgrove



Richard Johnson



Sephie Portwood



01789 415628



richard@westbridgecommercial.co.uk



www.westbridgecommercial.co.uk

- Units from 2,119 sq ft to 22,723 sq ft
- Modern Gated Site
- Eaves Height 7.13 m
- Ridge Height 7.73 m
- Potential for Mezzanines and Offices

Units 1 - 6, Buntsford Business Centre, Bromsgrove B60 3FR

Location:

Buntsford Business Centre is located off the A38 road heading in the Droitwich direction, from Morrisons head out of Bromsgrove on the A38 and take the first left at the roundabout onto Buntsford Drive. Take the second left and the site is located just after Arbury Nissan on the left hand side.

Description:

Buntsford Business Centre in a modern gated development of just six units available on new leases. The site has just been completed and is laid out as two terraces, each consisting of three units on each terrace.

The buildings are constructed of steel portal frames with composite insulated roof and wall panels with electrically operated sectional overhead doors with clear panels at low level. The units have power floated concrete floors and clear roof lights and a 40 KVA electric supply. The units have LED lighting overhead and a toilet block consisting of a disable access toilet with shower, sink, toilet and urinal with a further standard toilet and a modern kitchen with grey base and wall units and a composite worktop. The toilets blocks are finished with a herringbone pattern composite floor. Eaves heights are a minimum of 7.13m and ridge heights of 7.73m with access doors being 3.94 m by 4.00 m. Each unit has its own allocated parking and the site has 24 hour access with a coded siding access gate.

Floor Area (Gross Internal Area GIA) and Prices:

Unit 1) 585.07 m2 or 6,295 sq ft. Rent £66,097.50 pa + VAT

Unit 2) 386.59 m2 or 4,159 sq ft. Rent £43,669.50 pa + VAT

Unit 3) 197.07 m2 or 2,120 sq ft. Rent £22,260 pa + VAT

Unit 4) 390.48 m2 or 4,201 sq ft. Rent £44,110.50 + VAT

Unit 5) 201.13 m2 or 2,164 sq ft. Rent £22,722 + VAT

Unit 6) 196.16 m2 or 2,110 sq ft with mezzanine of 166.13 m2 or 1,787 sq ft total 362.17 m2 or 3,897 sq ft GIA. Rent £40,918.50 pa + VAT

Tenure:

New lease available.

Service Charge:

To be confirmed.

Rateable Value:

Yet to be rated.

Rates Payable:

The rates payable are calculated as a multiplier of the rateable value. If the rateable value is £12,000 or less small business maybe entitle to 100% rates relief providing the property is their only business premises. Any interested applicants should contact the local authority and verify the multiplier and check if any rates relief is available for their business.

Insurance:

Standard commercial terms are that the landlord insures the building and the tenant pays the landlord the cost of the buildings insurance annually. The tenant will be responsible for insuring their own stock, content and liabilities.

Legal Costs & Holding Deposit

Each party pays their own legal costs. The landlord may request a holding deposit of £2000 once terms are agreed this will be deducted off the first payment of rent.

Deposit:

The landlord may ask the tenant to provide a deposit, this is typically the equivalent of three months' worth of rent but could change and is subject of the tenant's financial status.



VAT:

Value Added Tax at the prevailing rate is applicable on all costs shown in these particulars apart from business rates.

EPC:

The Energy Performance Rating of the property is C.

A full copy of this report is available from the agent's office upon request.

Viewing:

Viewing strictly by prior appointment with sole agent:

Richard Johnson

Westbridge Commercial Ltd
1st Floor Offices
3 Trinity Street
Stratford Upon Avon
CV37 6BL
Tel: 01789 415 628
richard@westbridgecommercial.co.uk

GDPR

You have requested a viewing of a property and therefore we will require certain pieces of personal information from you in order to provide a professional service to you and our client. Should you wish to take up a tenancy the process will involve collecting personal information about you or your company which will need to be shared with our client and Credit Safe or other credit referencing agencies. We will not share this information with any other third party without your consent. More information on how we hold and process your data is available on our website www.westbridgecommercial.co.uk.




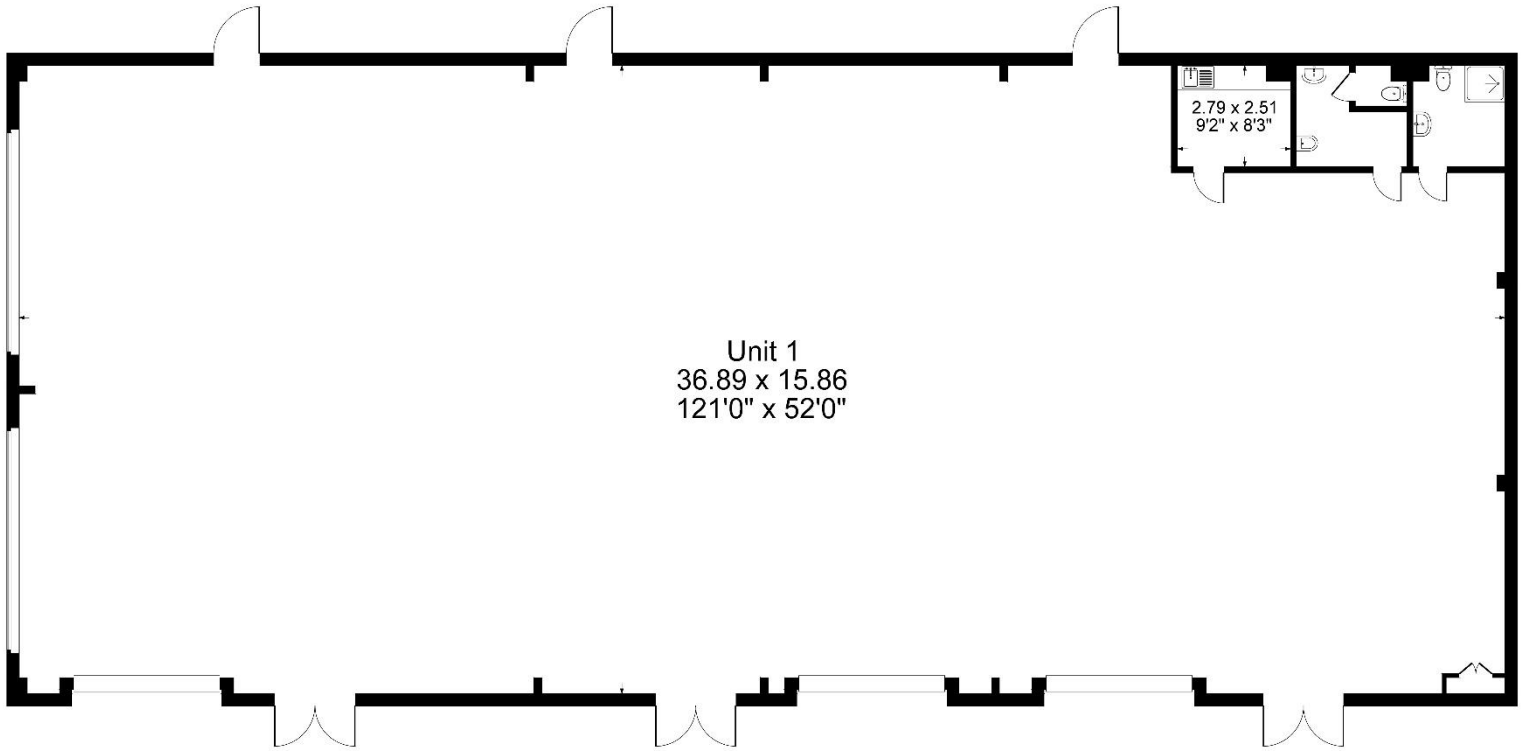


Illustration for identification purposes only,
measurements are approximate, not to scale.

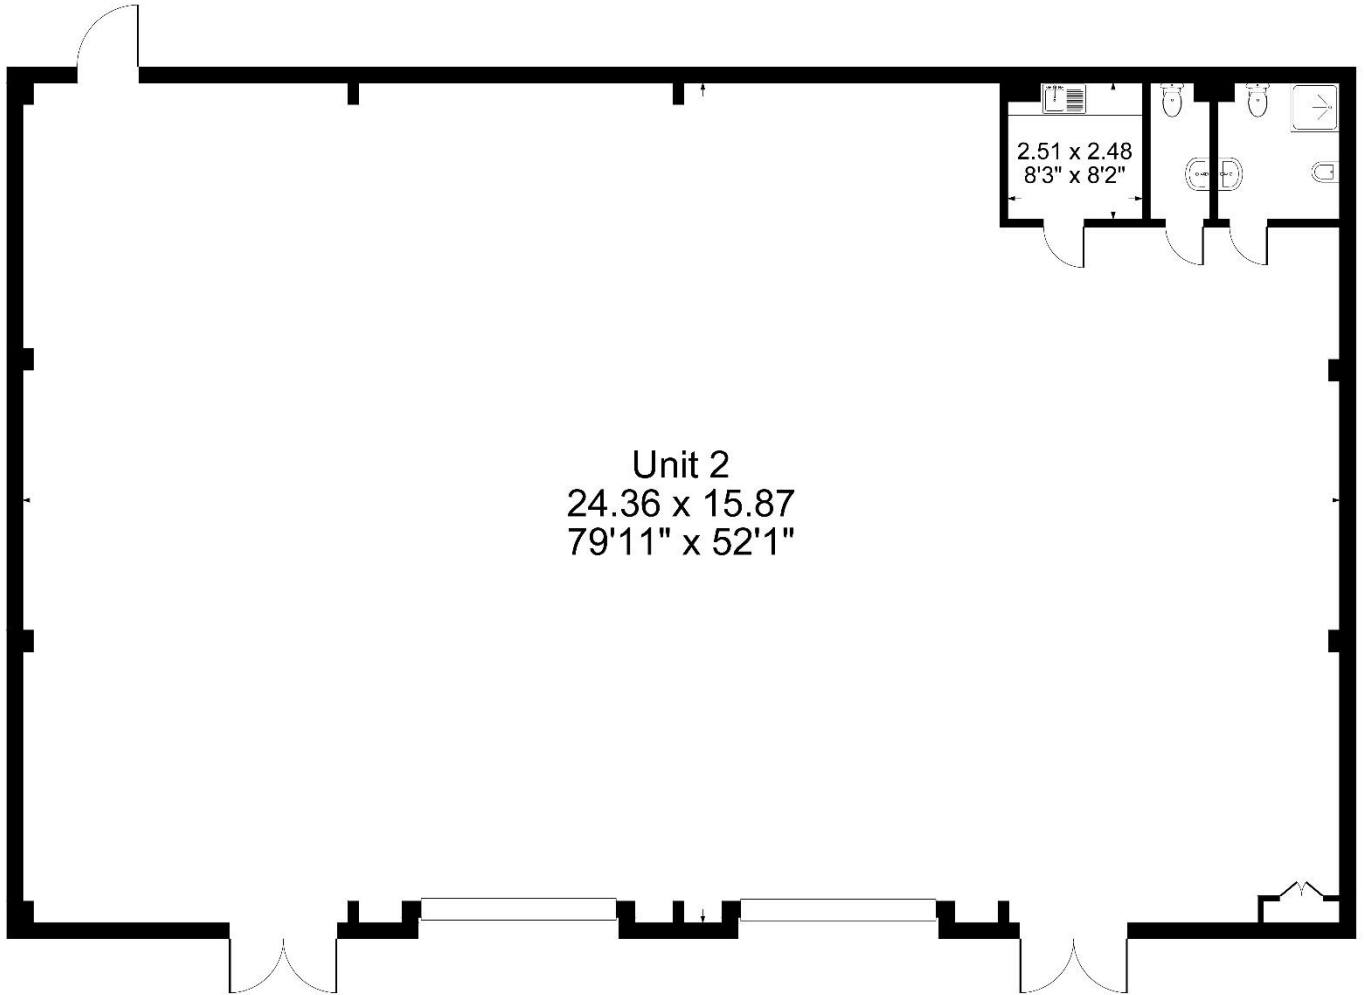

Unit 2
24.36 x 15.87
79'11" x 52'1"

Illustration for identification purposes only,
measurements are approximate, not to scale.

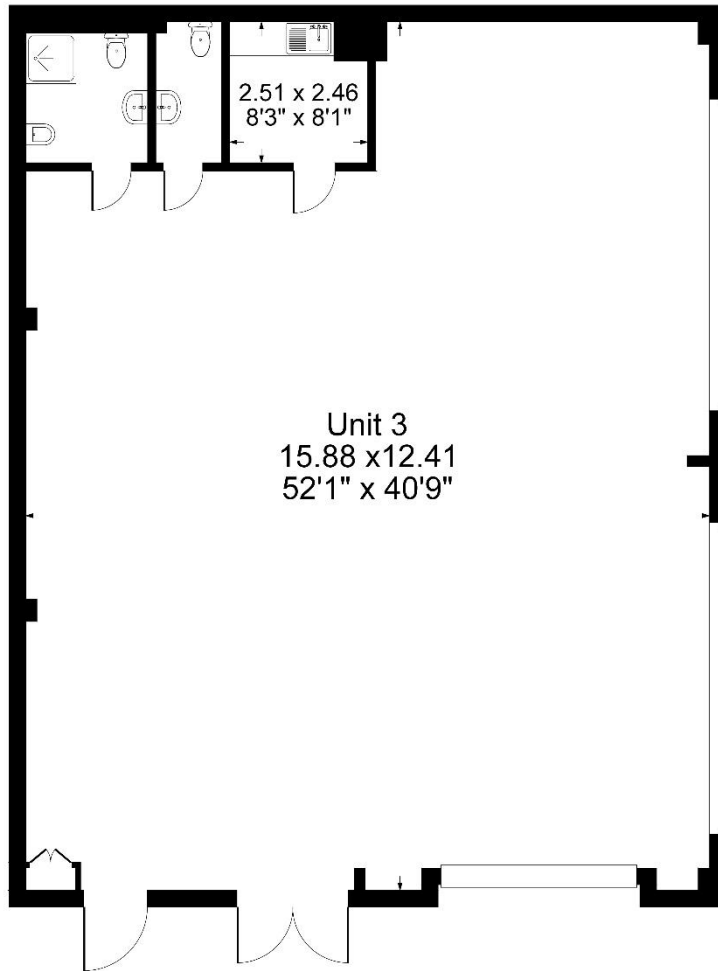


Illustration for identification purposes only,
measurements are approximate, not to scale.


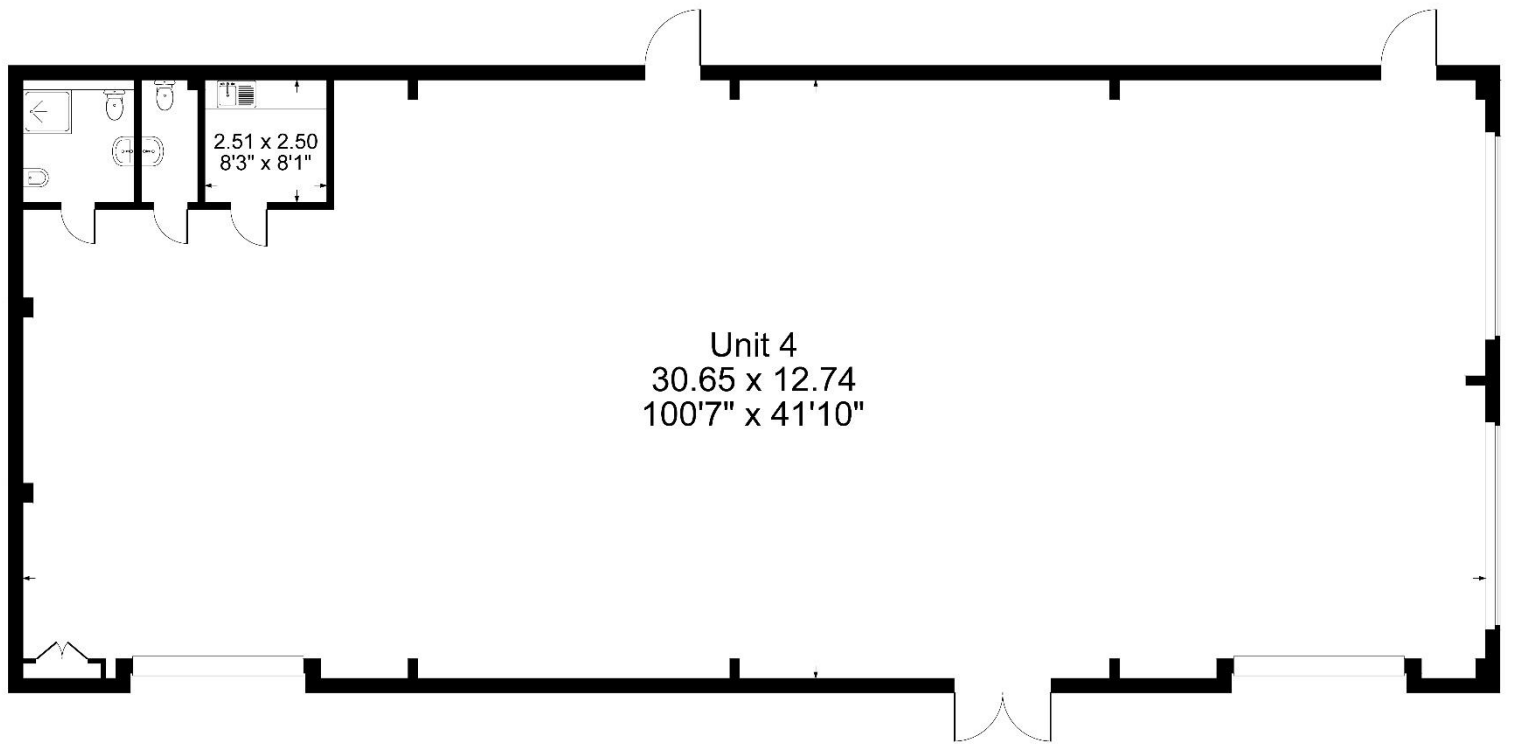



Illustration for identification purposes only,
measurements are approximate, not to scale.

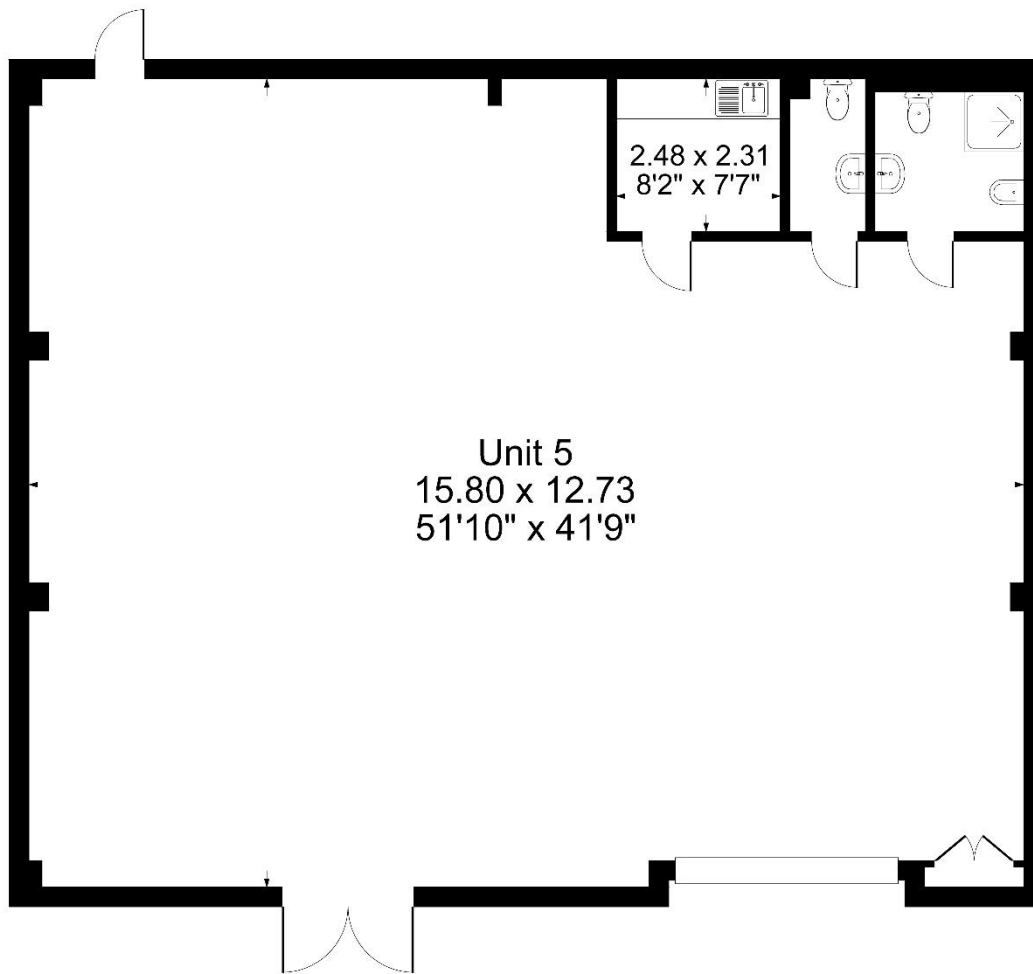


Unit 5
15.80 x 12.73
51'10" x 41'9"

2.48 x 2.31
8'2" x 7'7"

Illustration for identification purposes only,
measurements are approximate, not to scale.

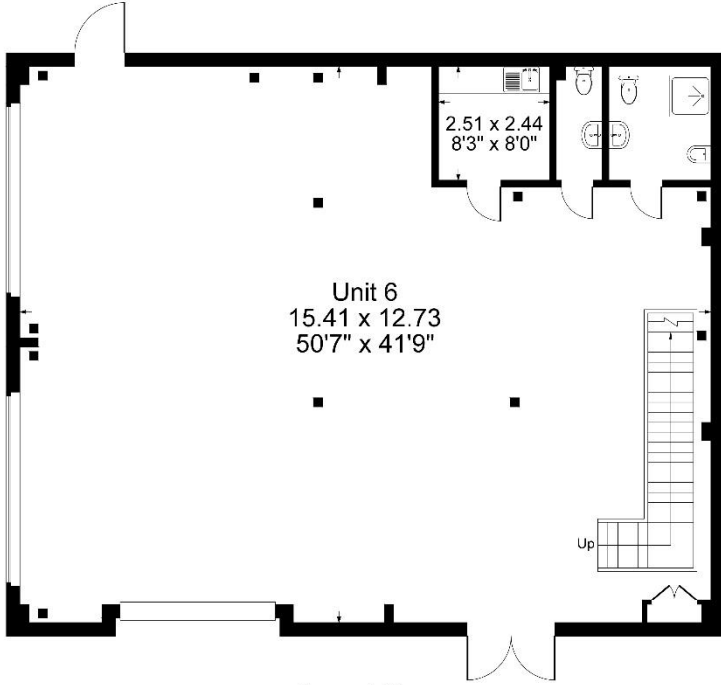

Ground Floor

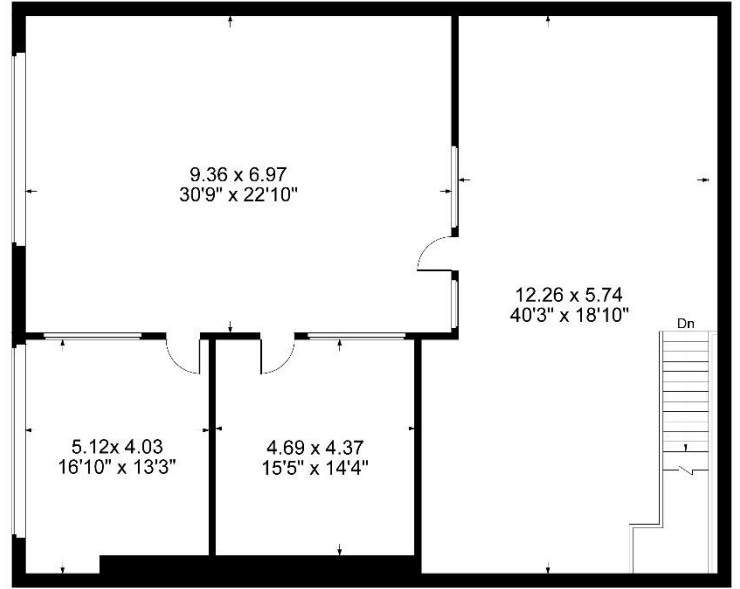

First Floor

Illustration for identification purposes only,
measurements are approximate, not to scale.