



Location Plan

Scale: 1:10,000

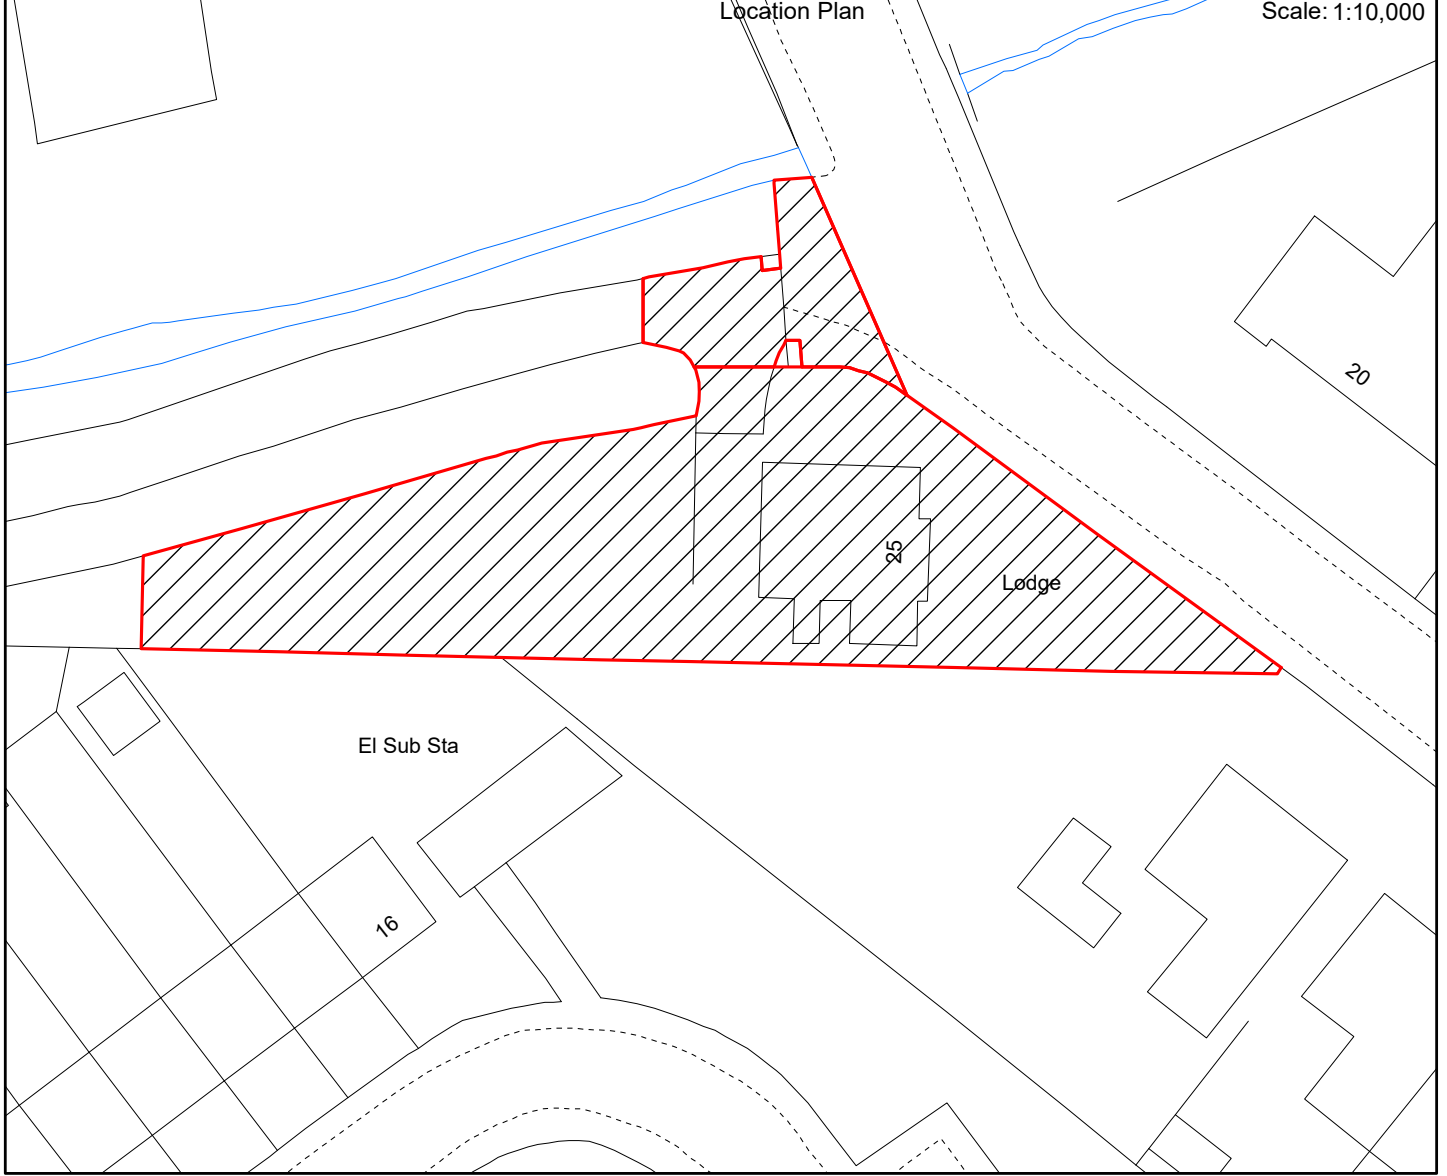

 922.54 sqm (0.23 acre) or thereby



Falkirk Council

Place Services  
Falkirk Stadium, 4 Stadium Way, Falkirk, FK2 9EE

Scale: 1:500

Date: 21.9.2023



Subject

Larbert Cemetery Lodge, 25 Muirhead Road, Larbert

© Crown copyright and database rights 2023 Ordnance Survey 0000851917. You are permitted to use this data solely to enable you to respond to, or interact with, the organisation that provided you with the data. You are not permitted to copy, sub-licence, distribute or sell any of this data to third parties in any form.