




Mezzanine

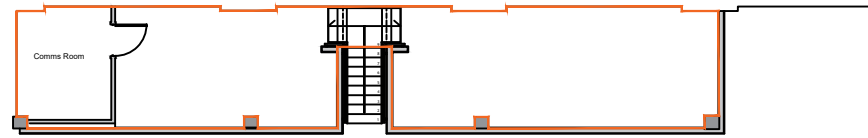


Ground Floor

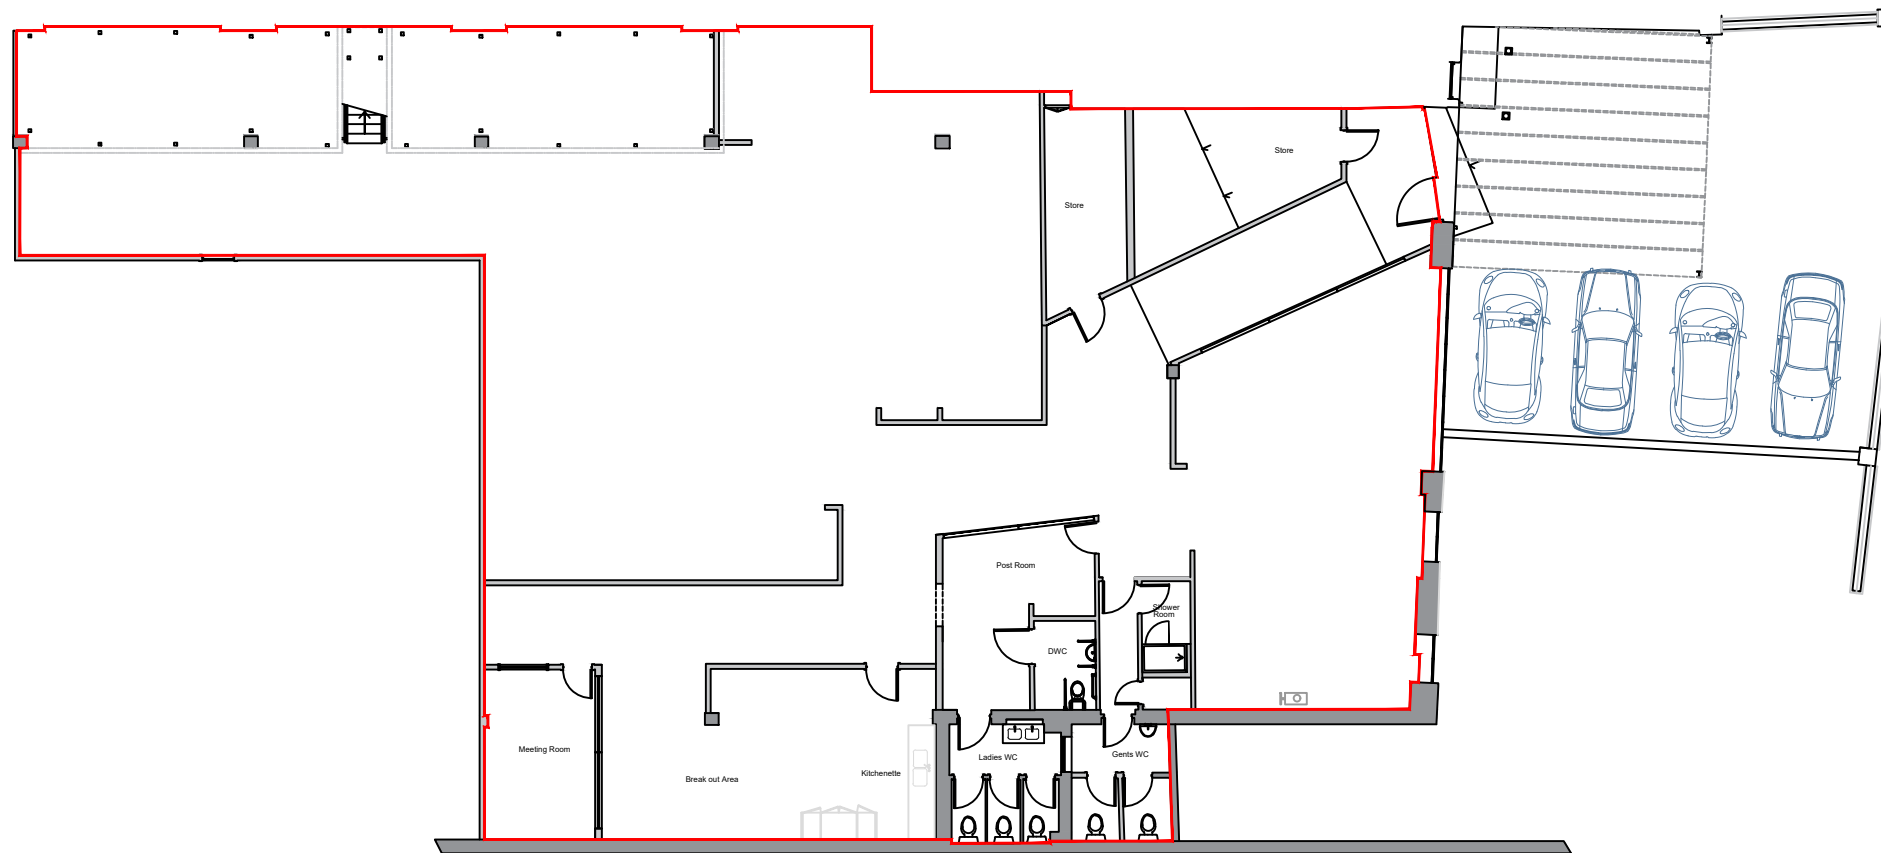

WOODFIELD ROAD

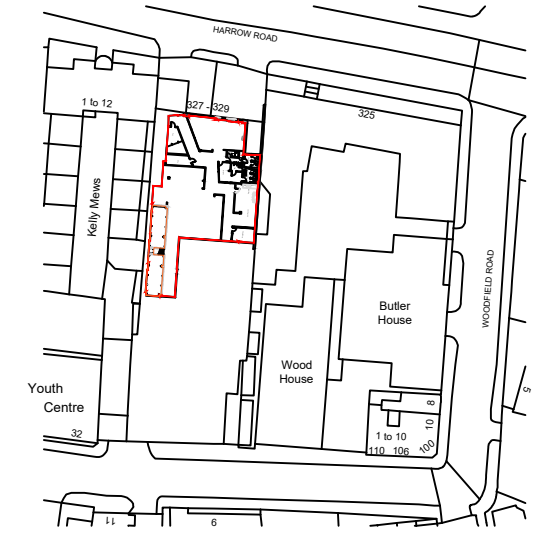

Location Plan 1:1250

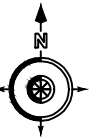

HARROW ROAD

All dimensions are to be verified on site prior to the start of work, and any discrepancies notified in writing

This drawing and information shown are the copyright of 2scale ltd

Demise

**2Scale Ltd**

Linn Hey London Road Dunton Green Kent TN13 2TJ  
Tel : 07903 198764  
email : lisa.couse@2scale.co.uk  
www.2scale.co.uk

<b>Client</b>	Dutch & Dutch
<b>Project</b>	327 -329 Harrow Road London W9 3RT
<b>Title</b>	Ground Floor & Mezzanine Plan

<b>Scale</b>	1:200@ A3	<b>Date</b>	24.05.23
<b>Drawn By</b>	LJC	<b>Checked By</b>	
<b>Project No</b>	0755	<b>Dwg. No</b>	G0M0
		<b>Rev.</b>	A