


COURTYARD ELEVATION AA - AS EXISTING



SECTION BB - TYPICAL SECTION THROUGH BUSINESS UNIT

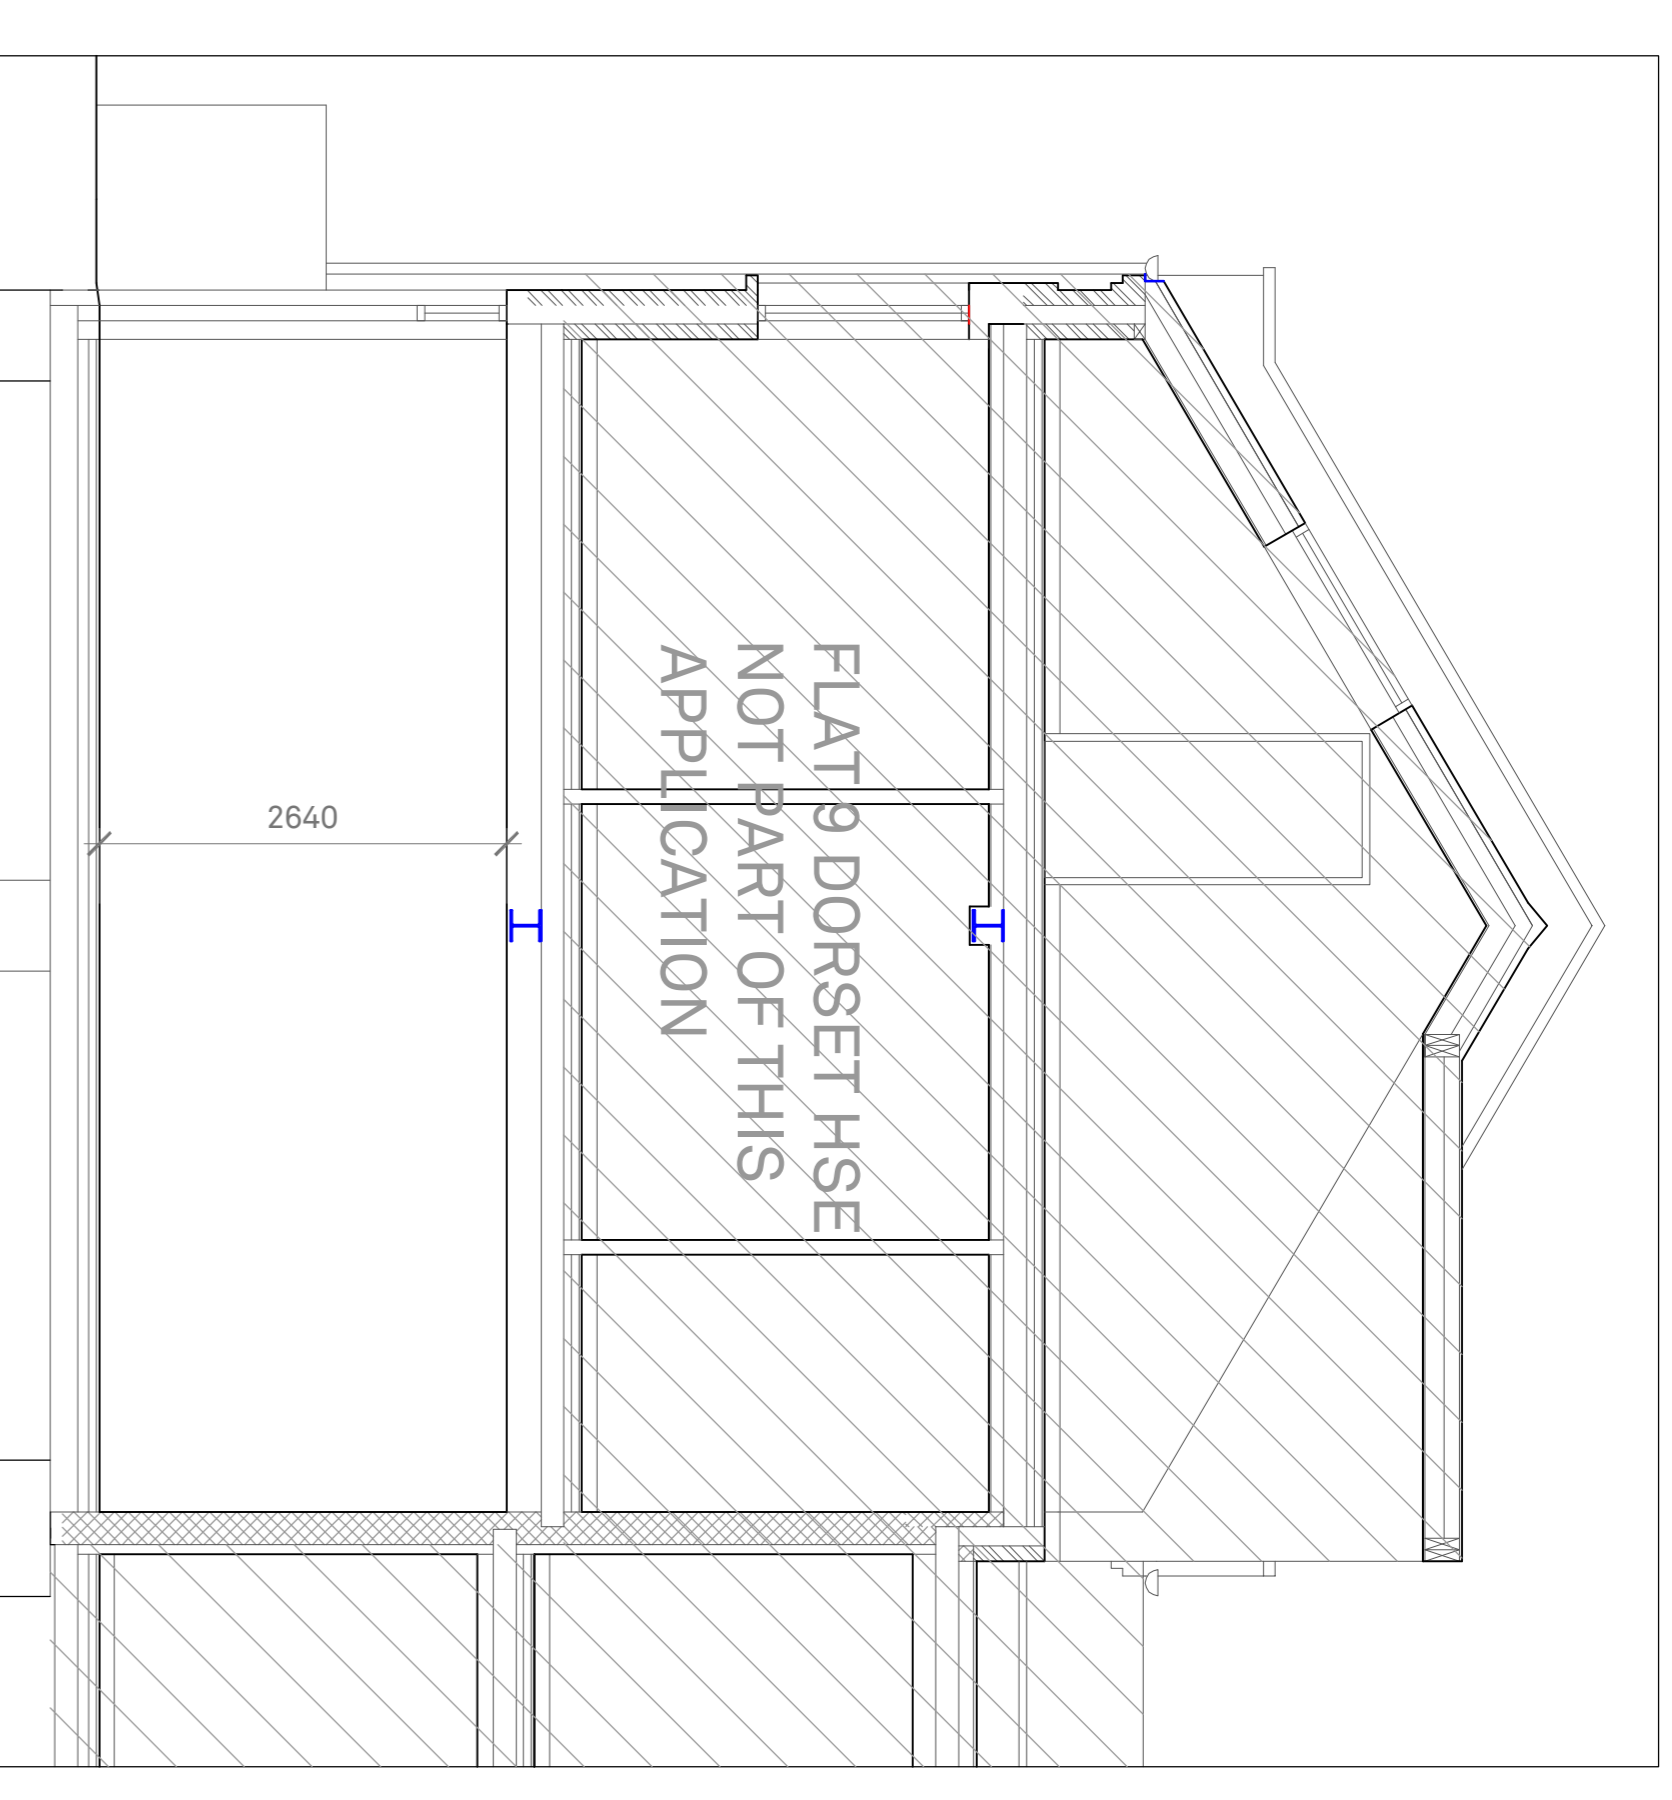

HARROW ROAD ELEVATION - AS EXISTING

- Notes:
1. This drawing to be read in conjunction with all other drawings.
 2. Any discrepancies between this and any other relevant drawings must be brought to the attention of the architect immediately.
 3. Only written dimensions are to be used. Do not scale from any part of this drawing.
 4. This drawing is the property of R O H Architects Limited and is protected by copyright.

FOR PLANNING

Client	Barnodde Ltd	Title	UNITS A, B & C EXISTING ELEVATIONS
Project	Units A, B & C Dorset House 845 Harrow Road London NW10 5NH	Job No	20015
		Dwg No	E-102
		Scale	A
		Rev	Drwn
		Stage	CHKd
		Date	Sept 2020
		1/50@ A1 1/25@ A3	TK ROH



R O H ARCHITECTS

Tel 444 020 7372 2576
 Fax 444 020 7372 0078
 info@roh-architects.com
 www.roh-architects.com