

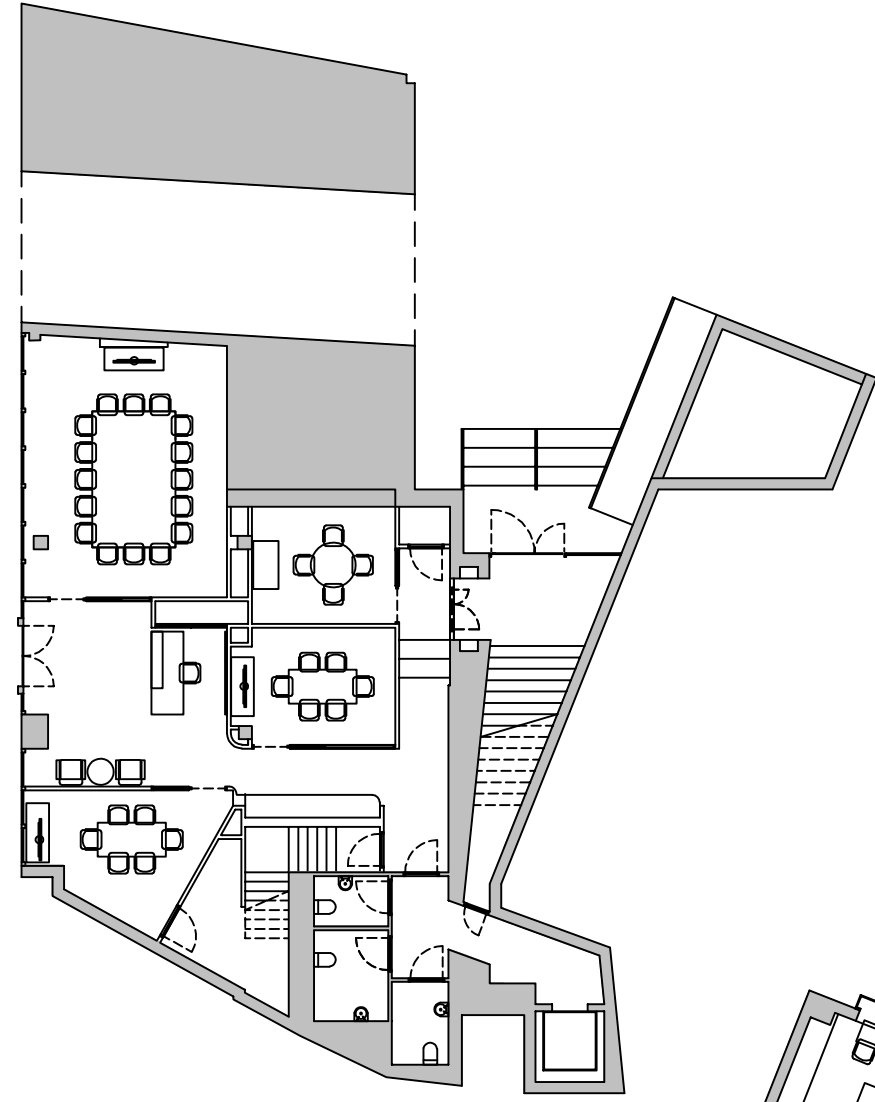



GROUND FLOOR

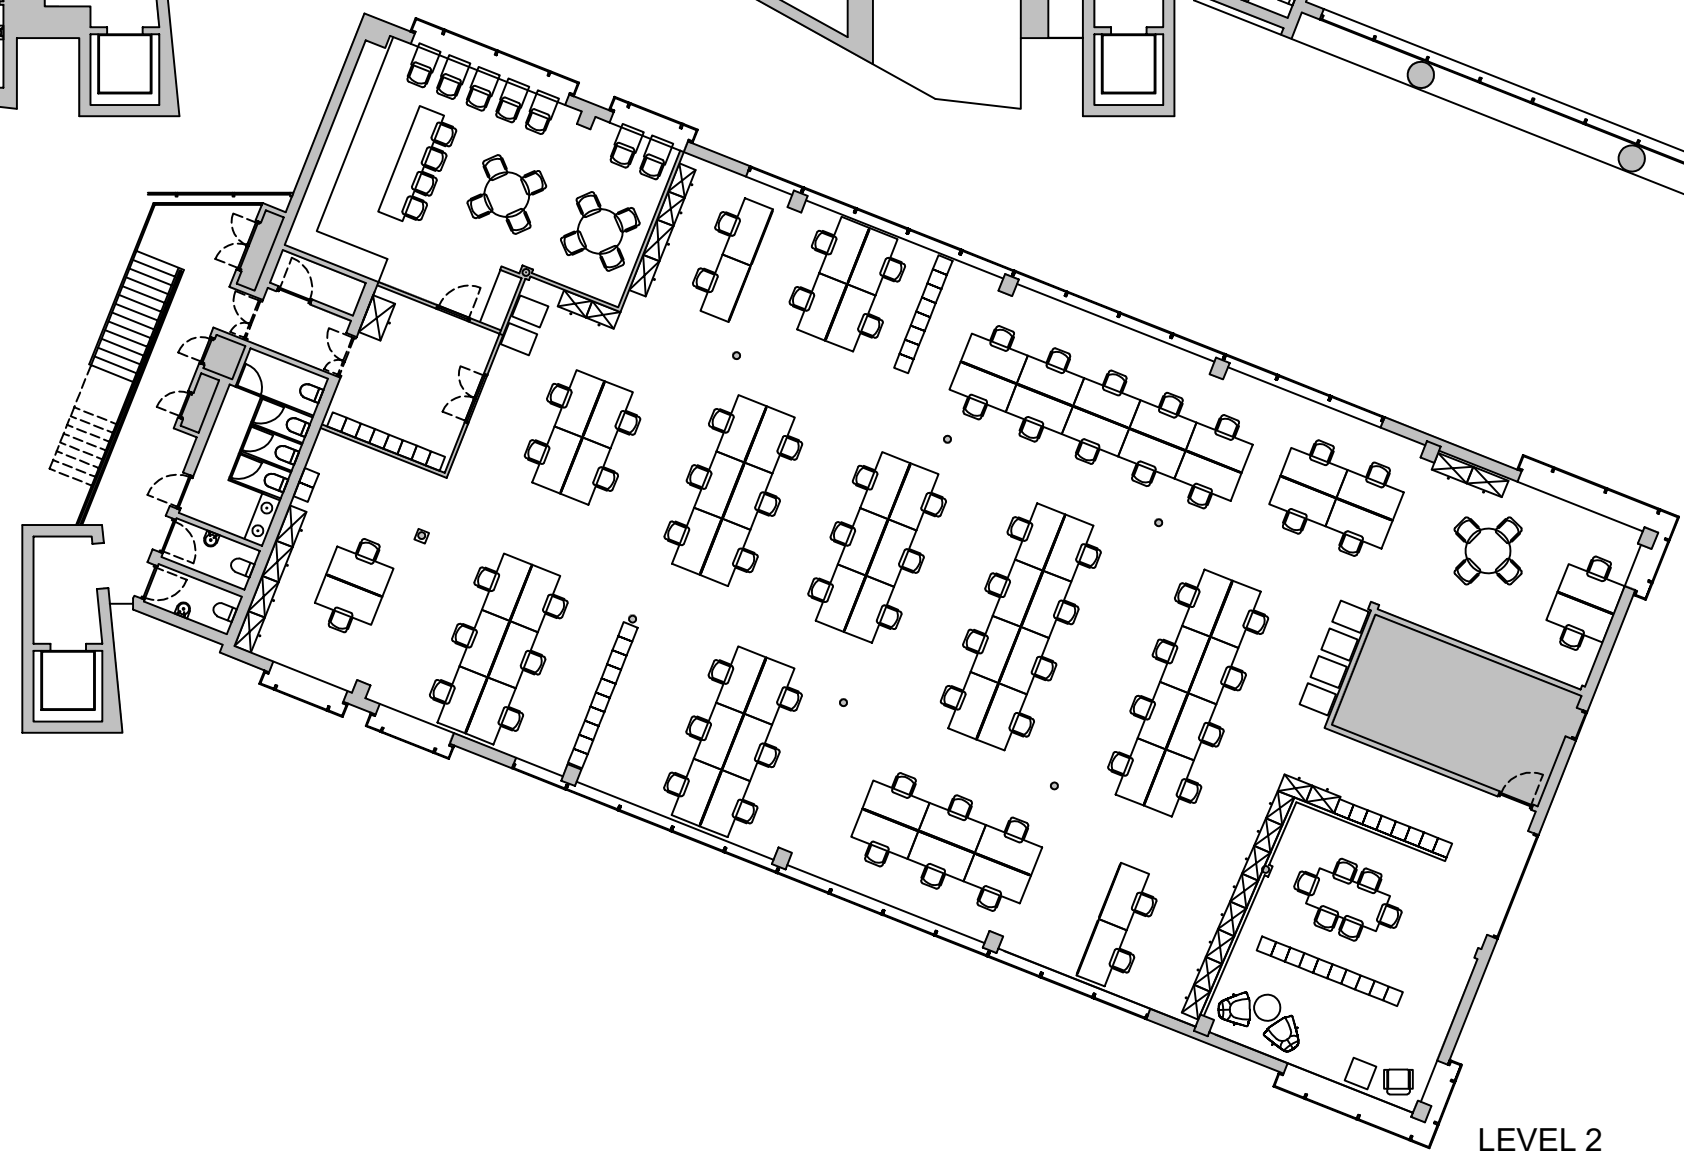

LEVEL 1

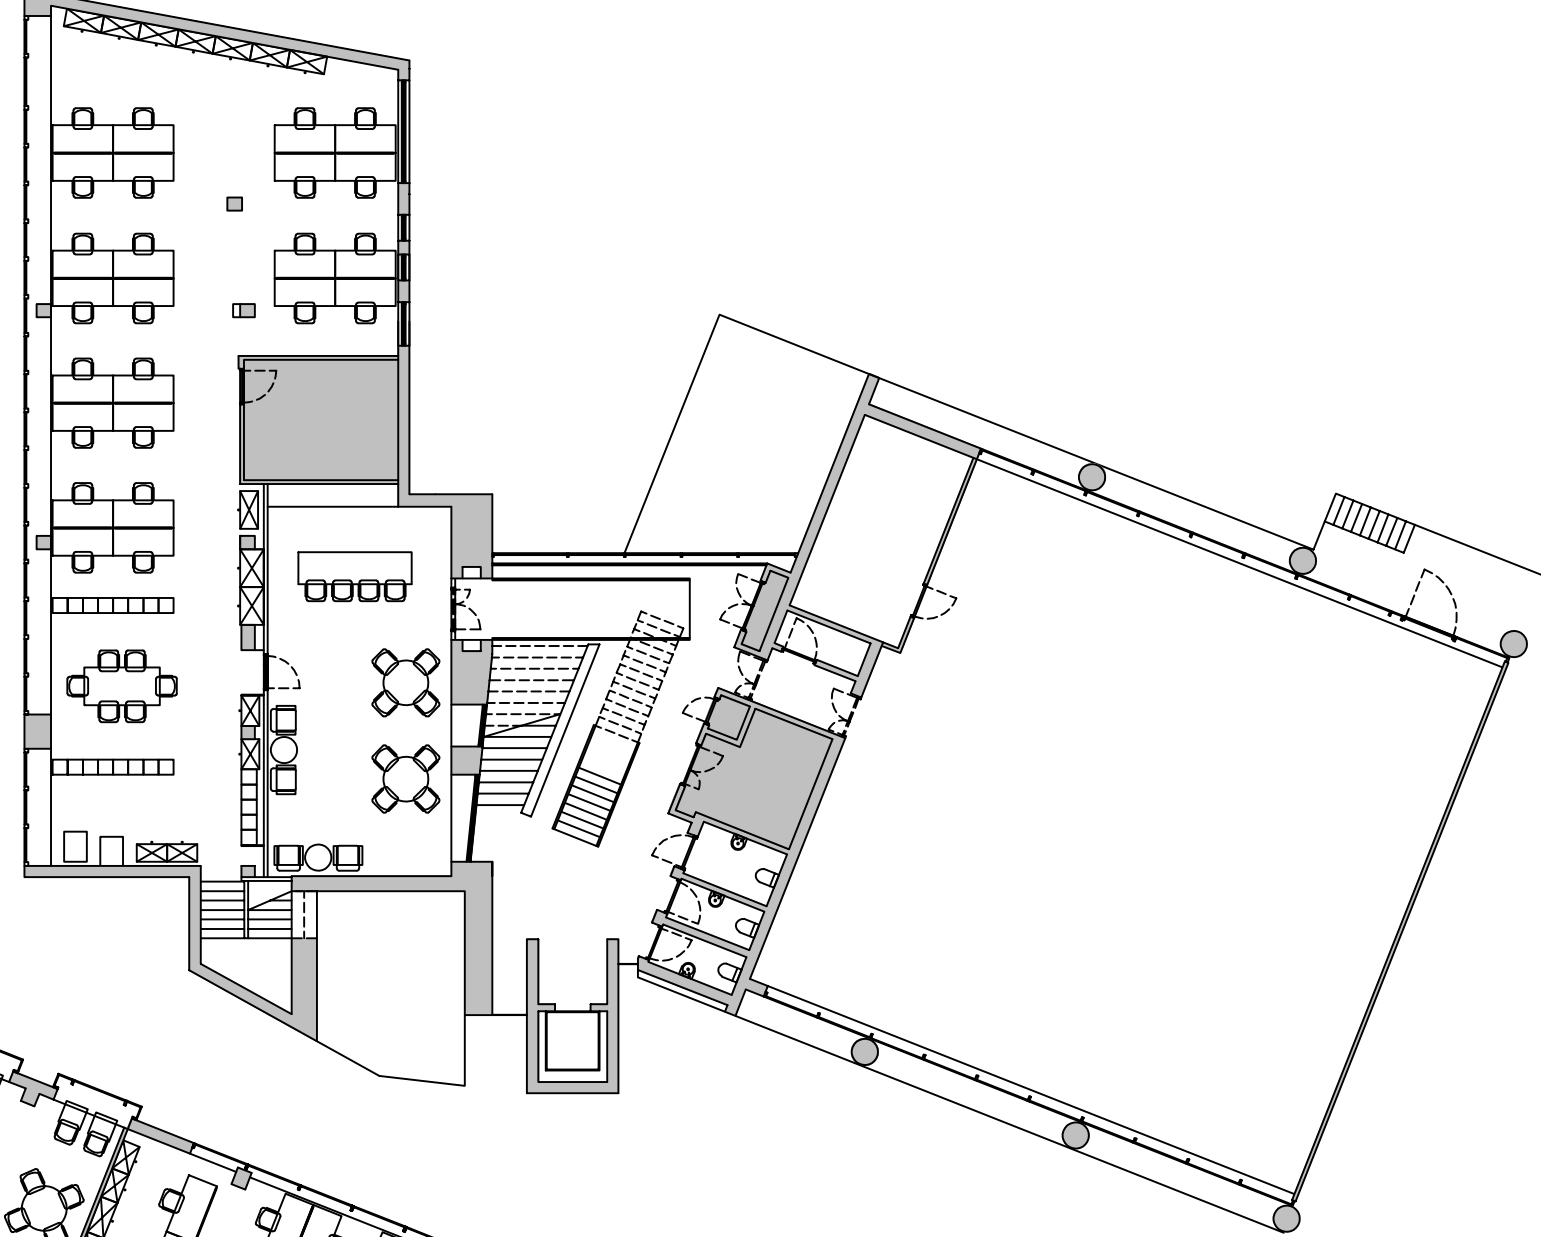

LEVEL 2

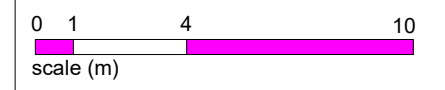

Revision	Detail	Date
B	Issued for Record	26.10.20
A	Issued for Contract	29.06.20
A	Draft contract issue	19.06.20
A	Dimensions Added	16.06.20
A	Reissued for Pricing	28.01.20
-	Issued for Tender	28.10.19



	Drawing #
	200
Scale	Revision
1:100 @ A1	B