


NOTE: HATCHING FOR ILLUSTRATIVE PURPOSES ONLY UNLESS STATED WITHIN THE TENDER DOCUMENTS.
 The contractor is to check all dimensions and conditions on site before commencing. DO NOT SCALE - USE FIGURED DIMENSIONS ONLY.
 This drawing is confidential & is the property of Bruntwood Limited. It must not be disclosed to any third party, copied or lent without prior written consent.

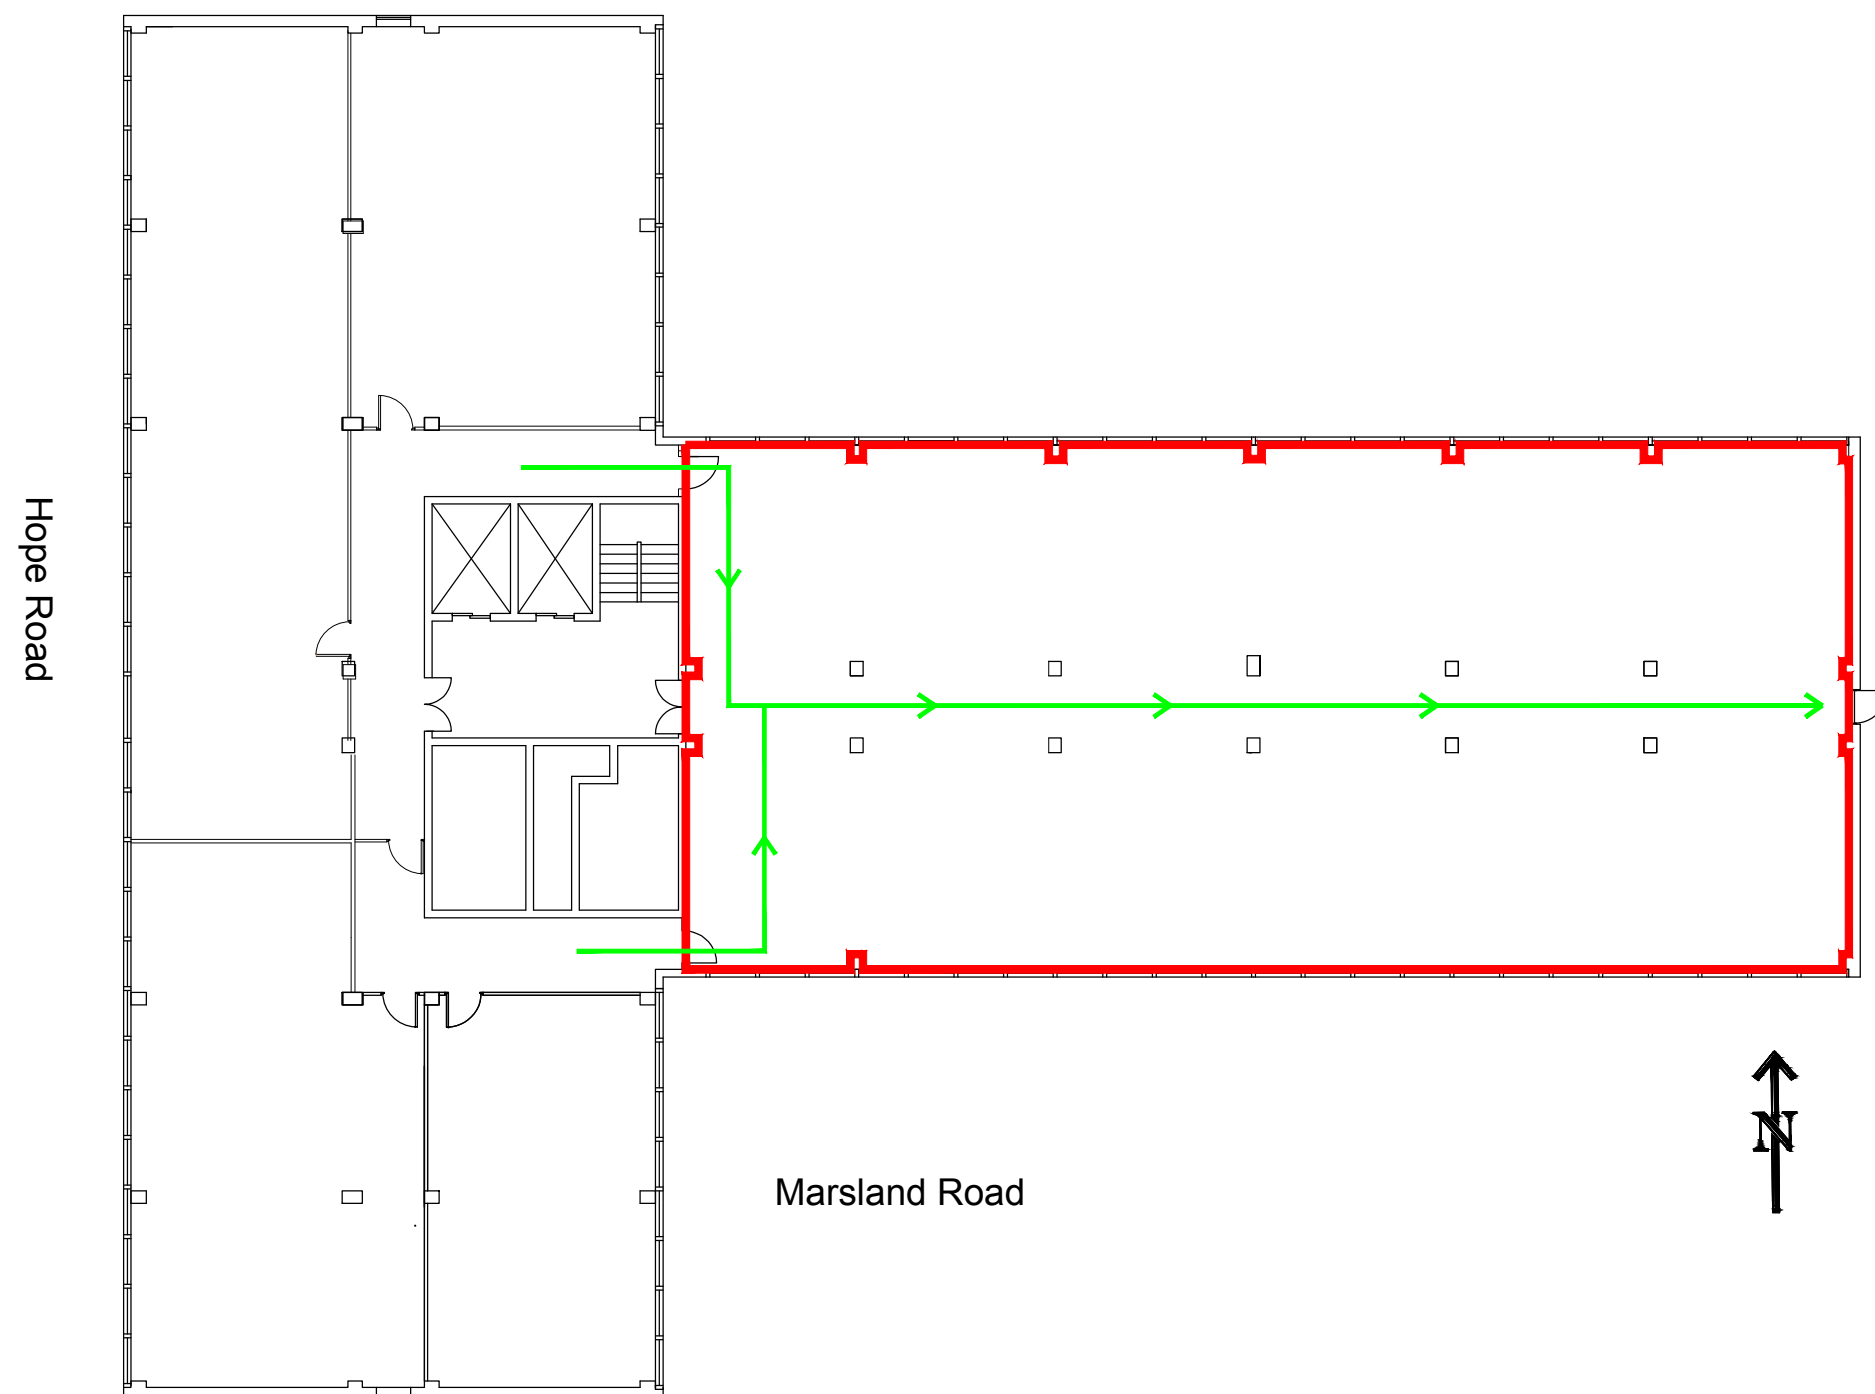

REVISION	DATE	NOTES
FOR INFORMATION		
Building: Marsland House		
Customer: Lepus Marketing Limited		
Title: Lease Plan		
Scale: 1:200	Drawn: DJ	Checked: 3
Floor Num: 3		PaperSize: A3
Date: 06.06.17		Revision: -
Drawing Number: 3779-1170-01		
thedesigstudio		
bruntwood		

Bruntwood Limited, York House
 York Street, Manchester. Tel: 0181 237 3883 Fax: 0181 237 1779