


NOTE: HATCHING FOR ILLUSTRATIVE PURPOSES ONLY UNLESS STATED WITHIN THE TENDER DOCUMENTS.  
 The contractor is to check all dimensions and conditions on site before commencing. DO NOT SCALE - USE FIGURED DIMENSIONS ONLY.  
 This drawing is confidential & is the property of Bruntwood Limited. It must not be disclosed to any third party, copied or lent without prior written consent.

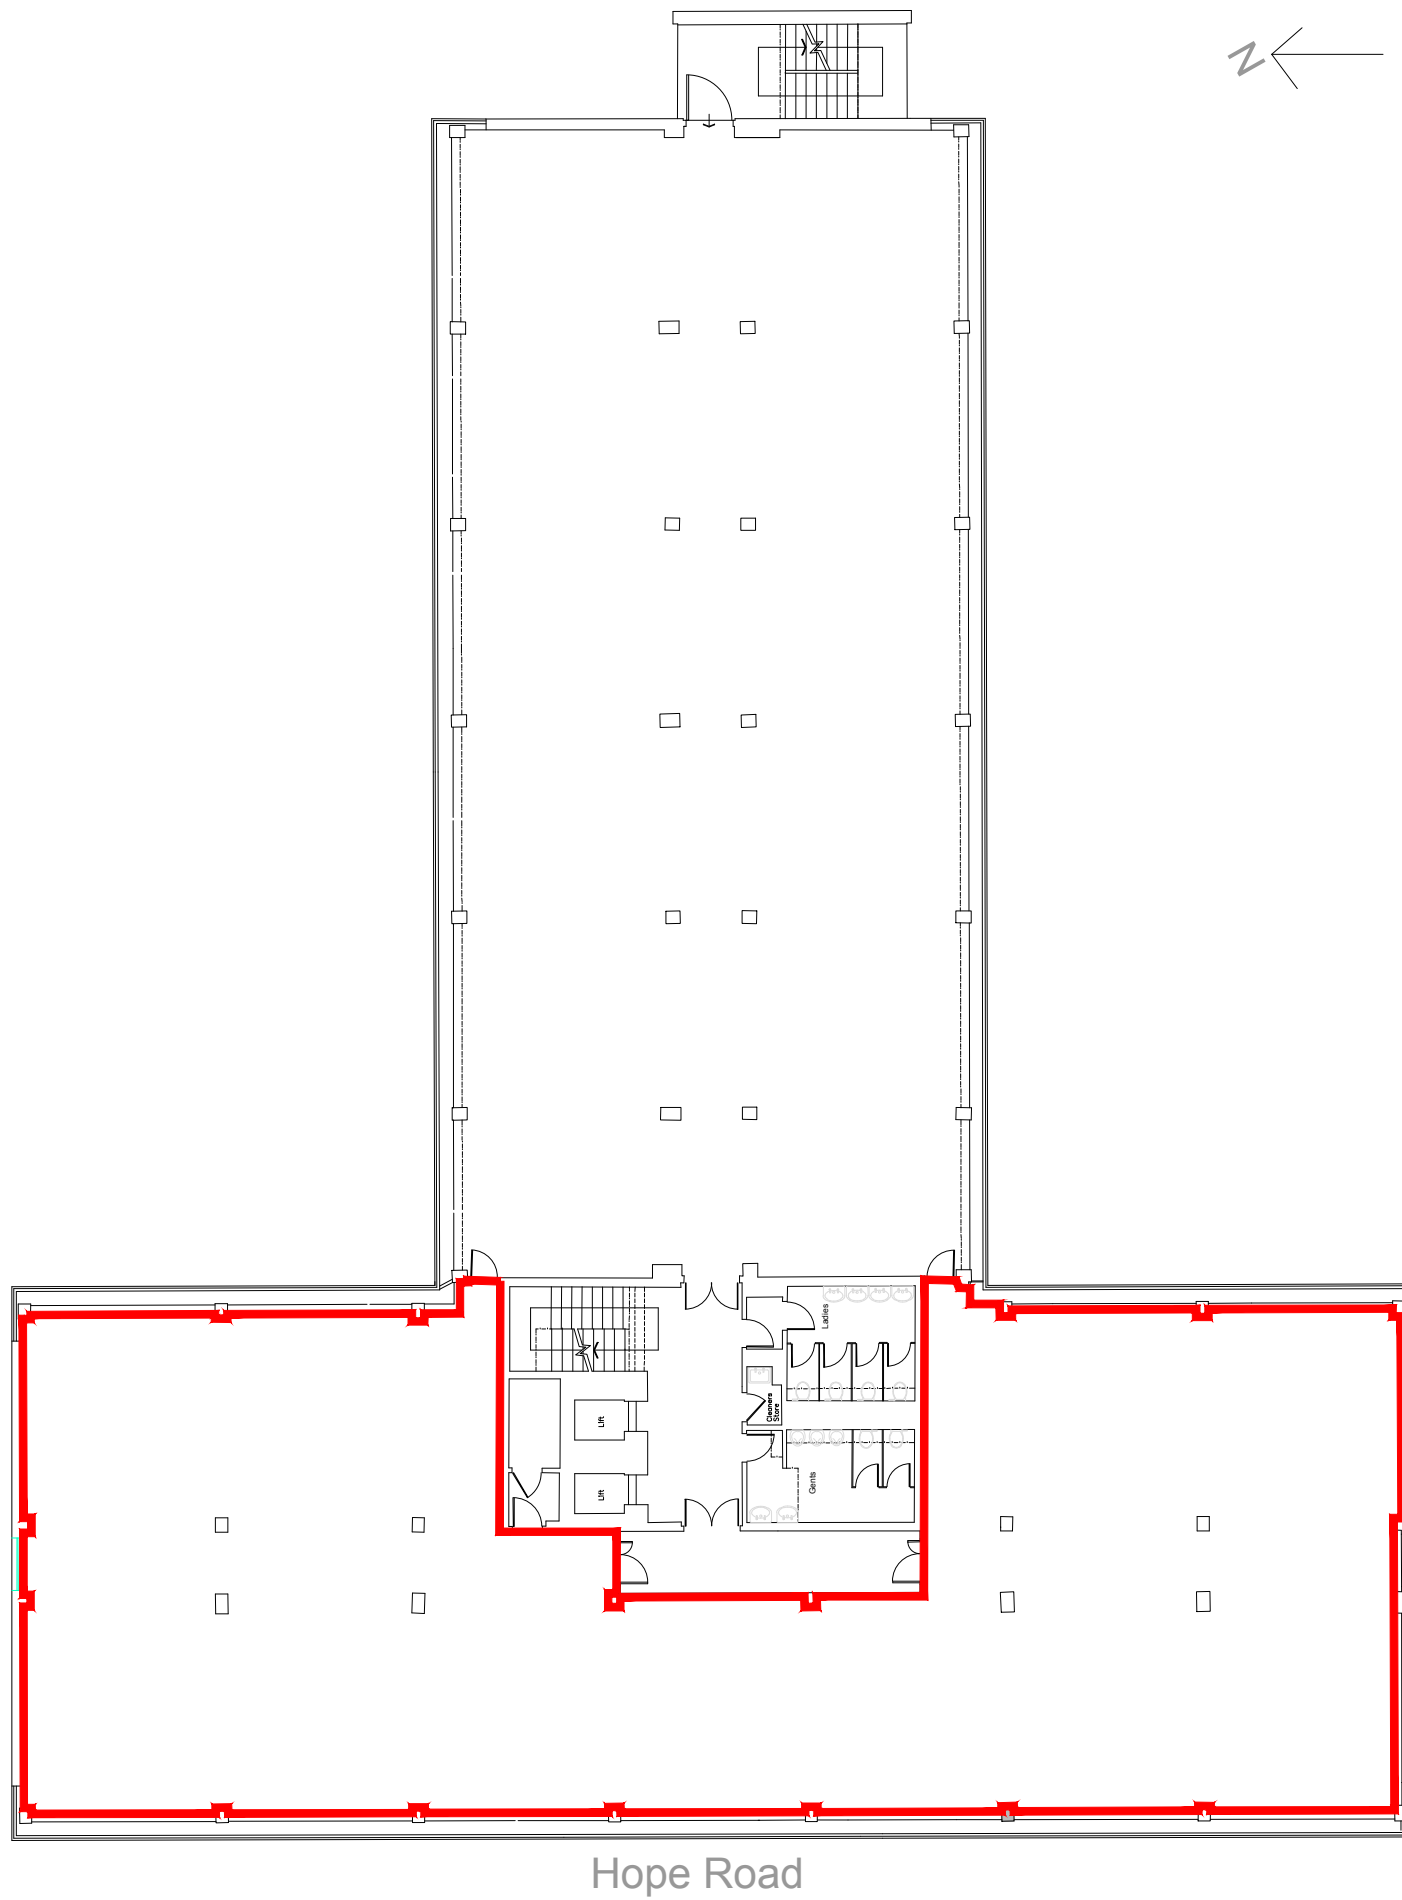

Marsland Road

Hope Road

REVISION DATE NOTES

FOR INFORMATION

Building: Marsland House

Customer: Lepus Marketing Limited

Title: Lease Plan

Scale: 1:200 Drawn: DJ Checked: - PaperSize: A3

Floor Num: 1 Date: 16.06.17

Drawing Number: 3804-1170-01 Revision: -

the design studio

bruntwood

Bruntwood Limited, York House Tel: 0181 237 3883