


NOTES

This drawing is protected by the Design Copyright Act 1968 and may not be copied or reproduced without consent.

Do not scale from this drawing. Dimensions are to be confirmed on site and subject to building control and statutory approvals.



Dimensions shown on these drawings are based on the best information available at the time of site check. If in doubt ask.

THIS DRAWING IS INDICATIVE OF DESIGN INTENT ONLY.
Not created as a Construction drawing. Further investigation & detail to be added by a professional body before Construction can start.

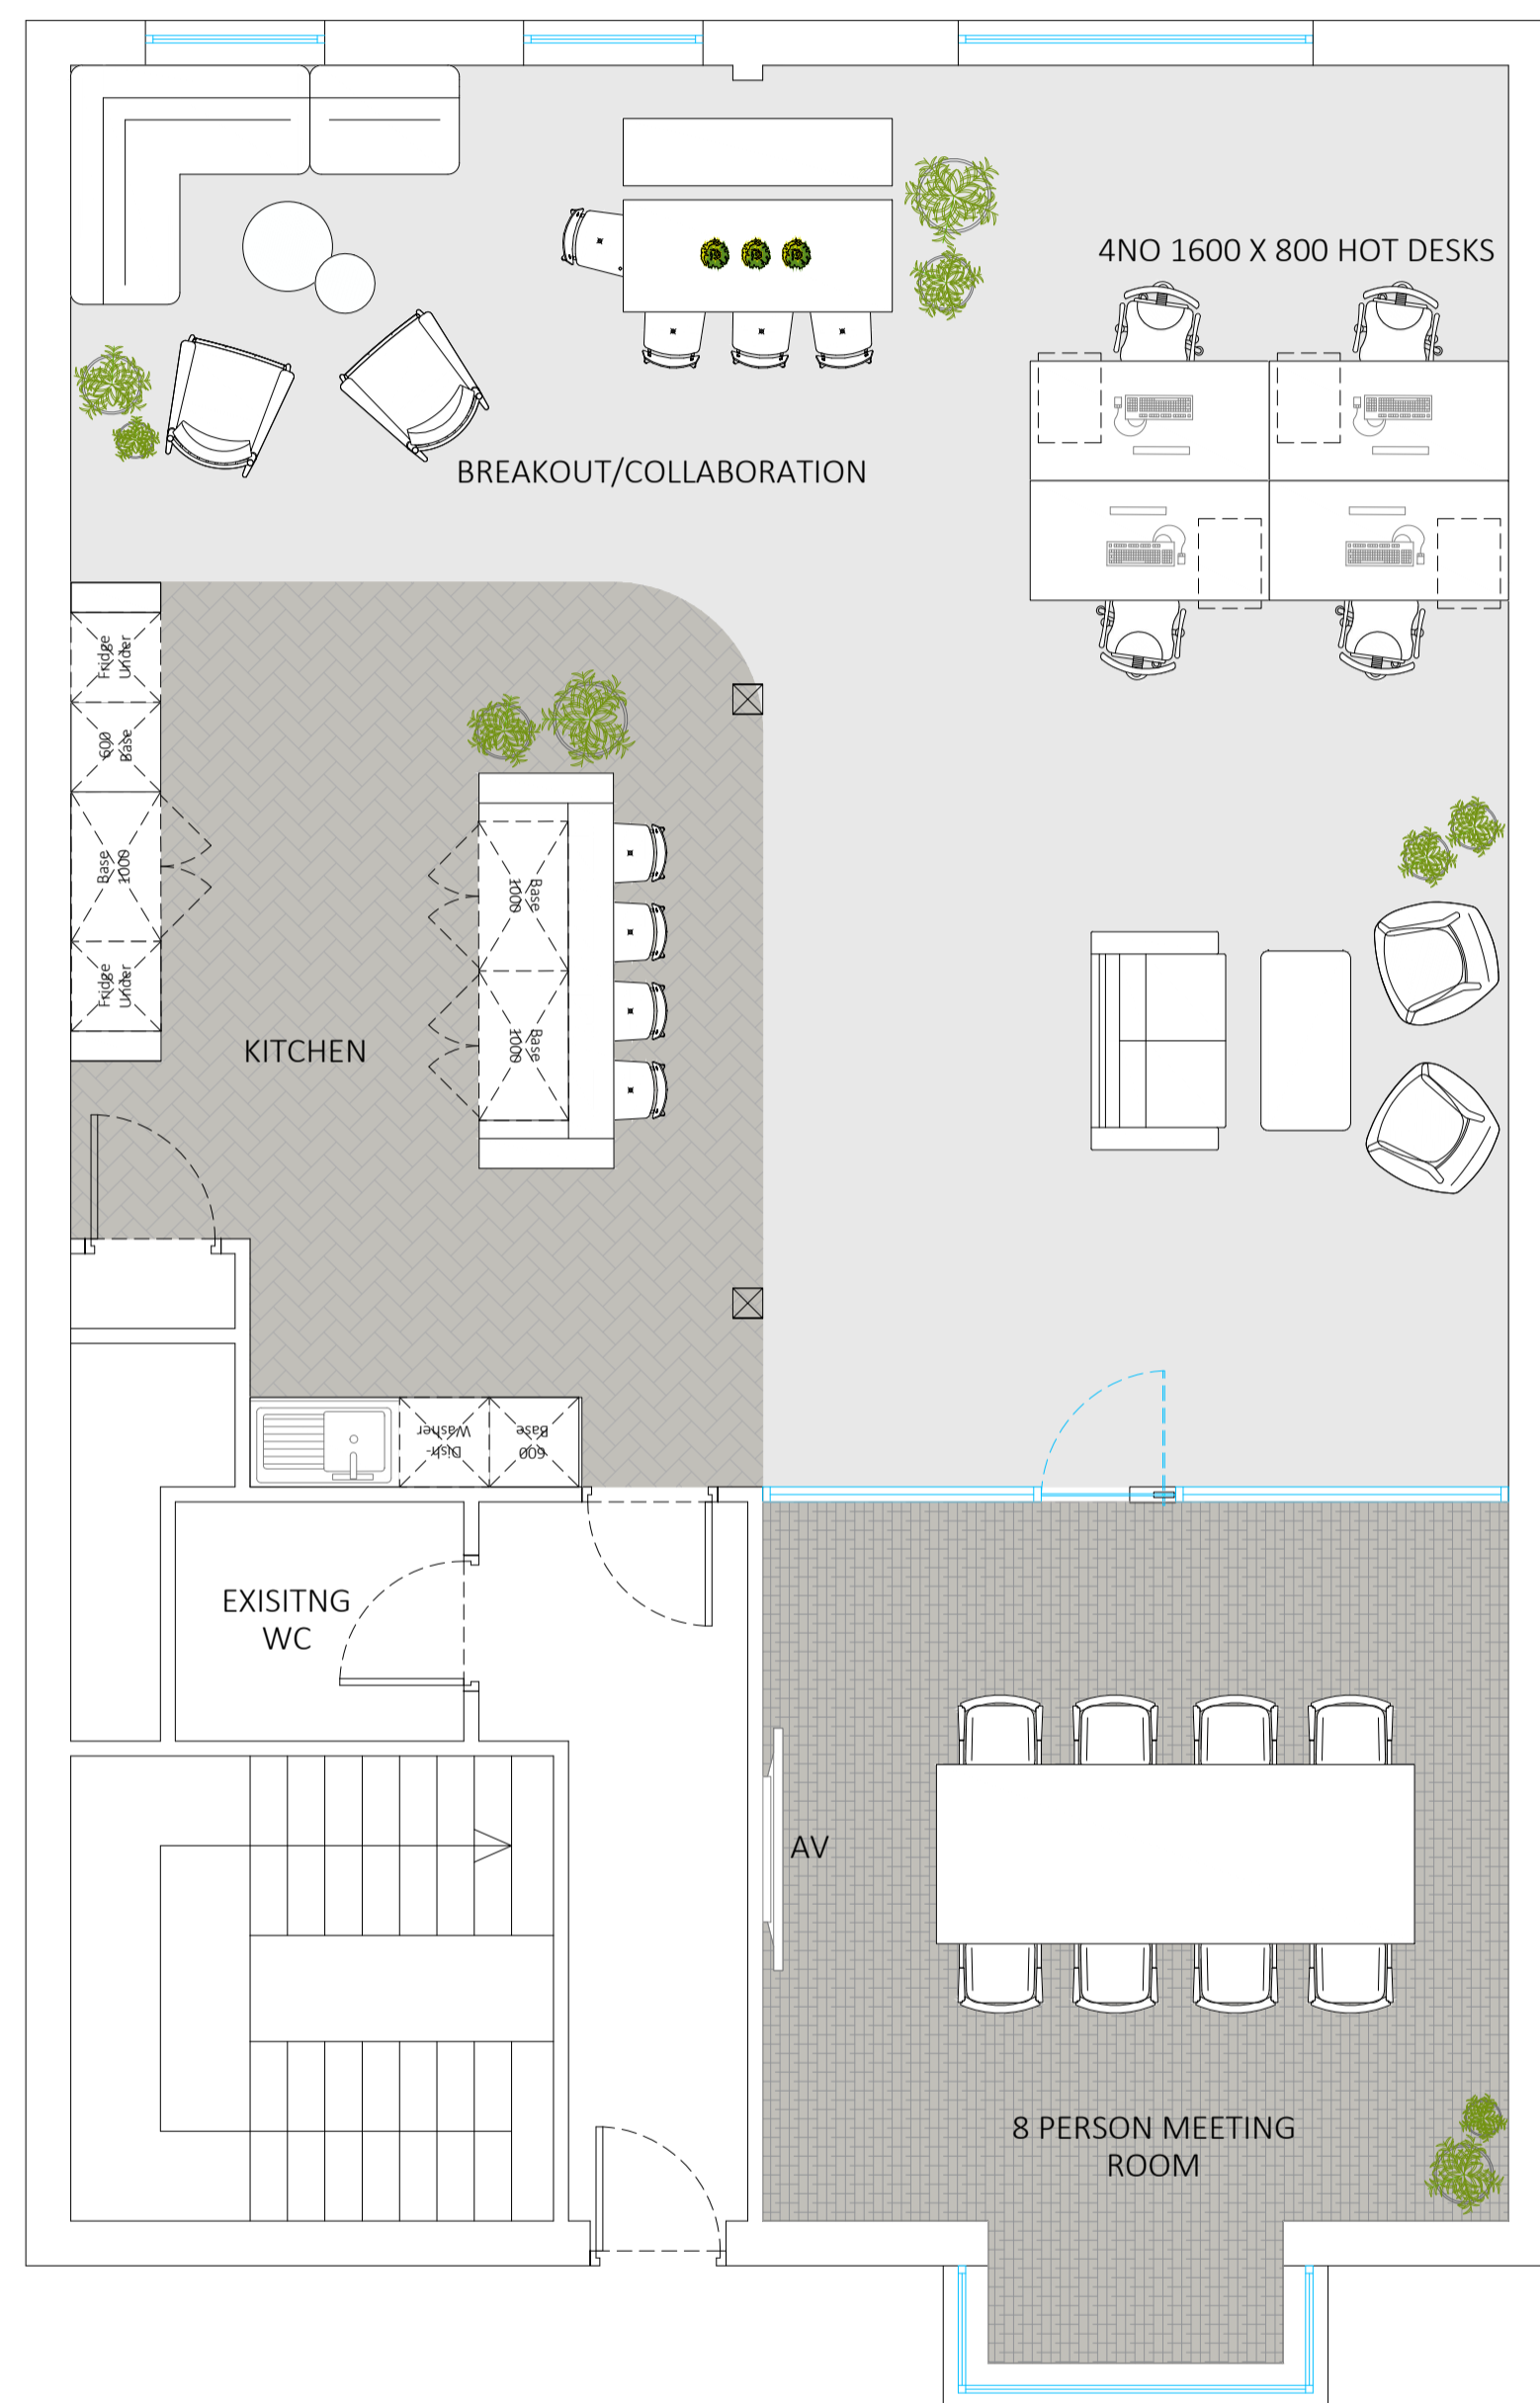

GROUND FLOOR

PROPOSED OFFICE LAYOUT

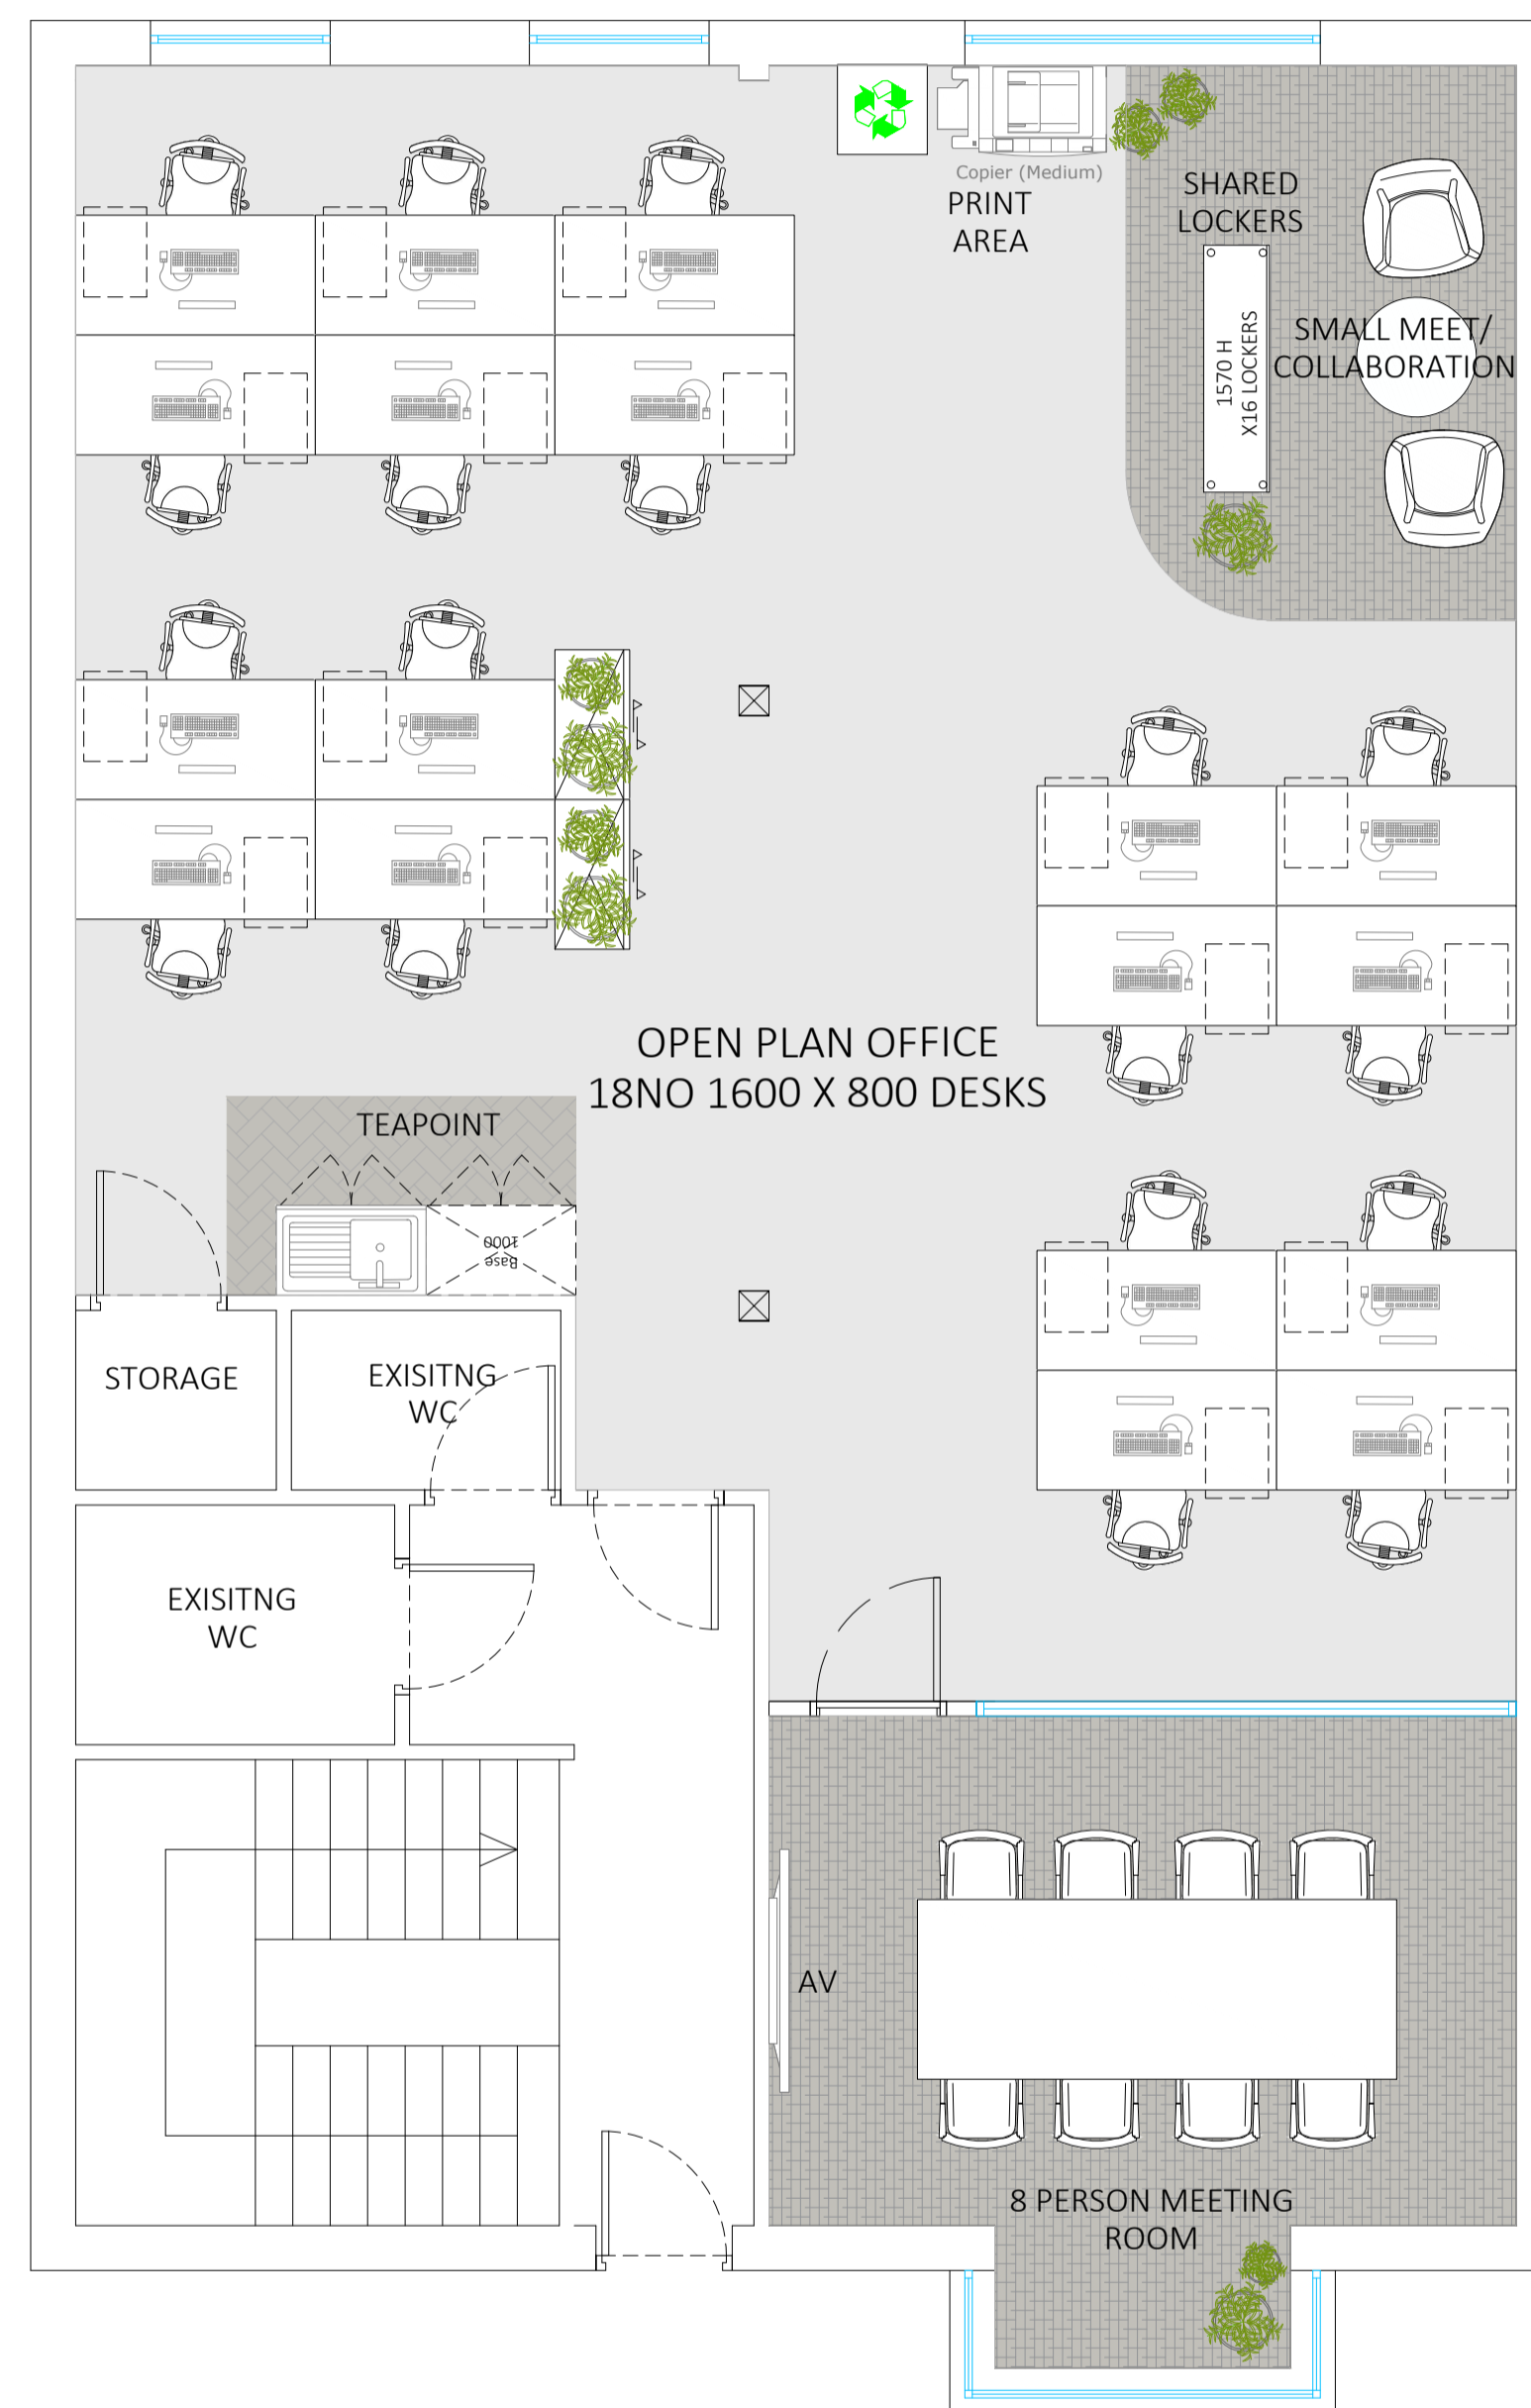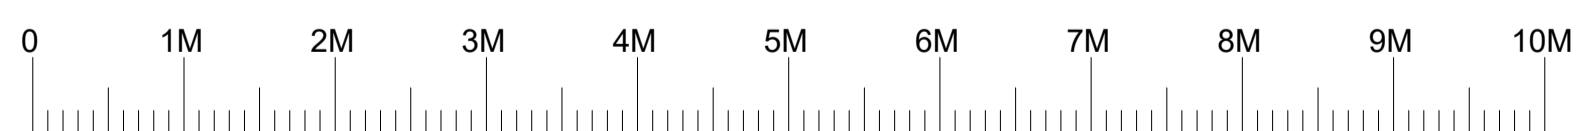

FIRST FLOOR

FOR COMMENT

REV	DESCRIPTION	DATE	Drawn / Check
*	CHANGES AS PER CLIENT'S COMMENTS	21.03.2024	EW/NB
*	FIRST ISSUE	19.03.2024	EW/NB

WB24_WW3097_06-00-REVA

PROPOSED LAYOUT

PURPOSE OF ISSUE	STATUS	SCALE @ A1	REVISION
FOR COMMENT	A	1:50	A
CLIENT	PROJECT	ADDRESS	
WARREING & COMPANY	OLYMPUS COURT	UNIT 7, OLYMPUS COURT WARWICK, CV34 6RE	

