




THIRD FLOOR

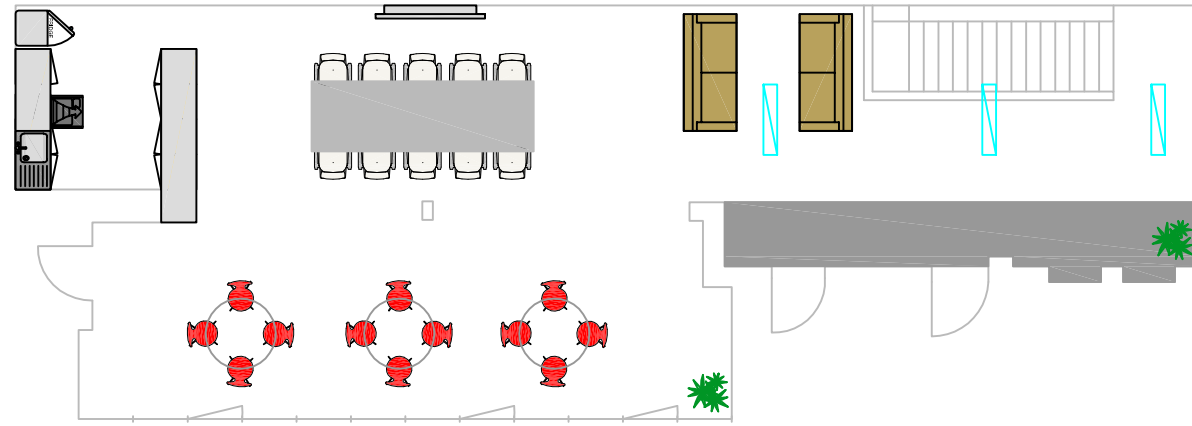

SECOND FLOOR

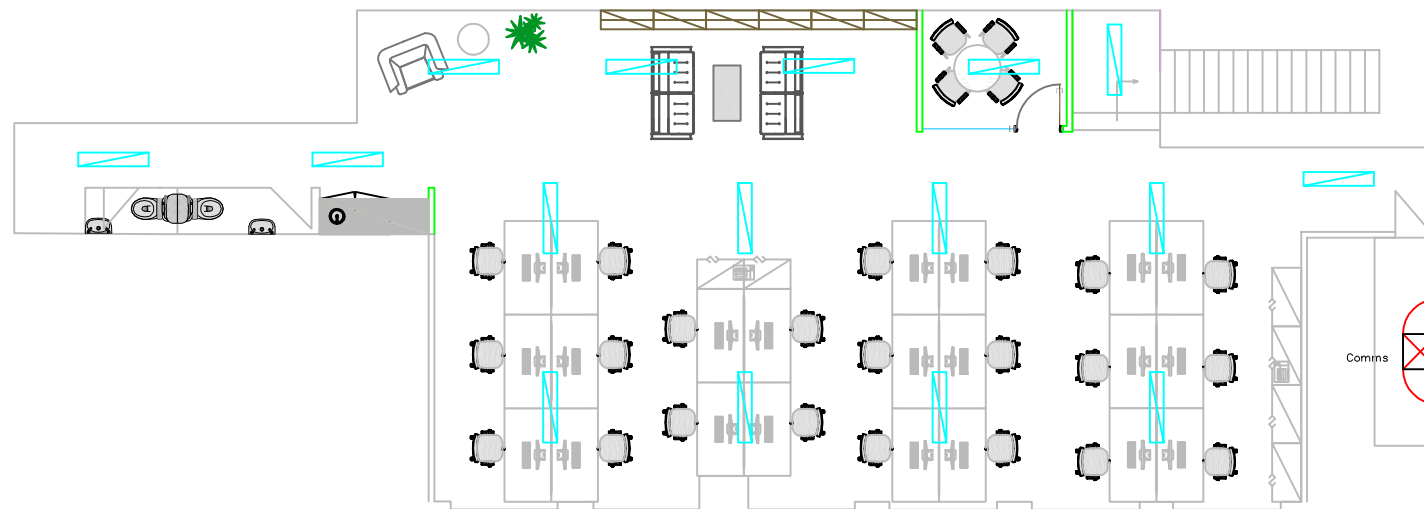

FIRST FLOOR

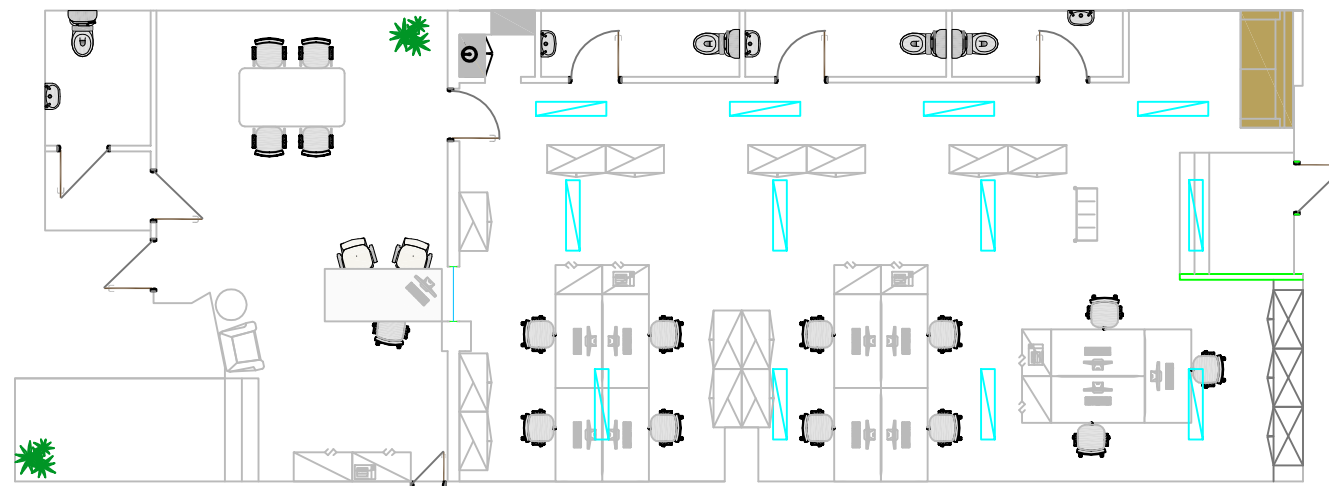

This drawing and the details contained therein are copyright and are not to be reproduced without the permission of iSpace. All dimensions relating to actual site conditions are to be checked on site prior to any works being commissioned or executed. Contractors are not to scale from this drawing and should refer any query in respect of dimensions to the designers.

information

revisions

client	Market Intelligence	job nr	--	date	23/2/12
project	---	scale	NTS	drawn by	MD
drawing description	GENERAL ARRANGEMENT	drawing no.		revision	C

iSpace
Corporate Interiors LTD

2nd FLOOR 79-89 PENTONVILLE ROAD LONDON N1 9LG
Telephone 0845 671 8260
Email info@ispaceinteriors.co.uk
Web www.ispaceinteriors.co.uk