










Do not scale from this drawing. All dimensions are to be checked on site. Any discrepancies must be reported to the Designer immediately. Drawings are subject to approval by statutory authorities.

CONSTRUCTION WORKS

-  EXISTING SOLID PARTITION
-  NEW SOLID PARTITION - SINGLE SKIN PLASTERBOARD
-  NEW SOLID PARTITION - DOUBLE SKIN PLASTERBOARD
-  NEW SOLID PARTITION, LOW LEVEL
-  NEW SOLID PARTITION WITH PLY
-  NEW GLAZED PARTITION
-  NEW GLAZED DOOR, SOLID FRAME
-  NEW GLASS DOOR, SOLID FRAME

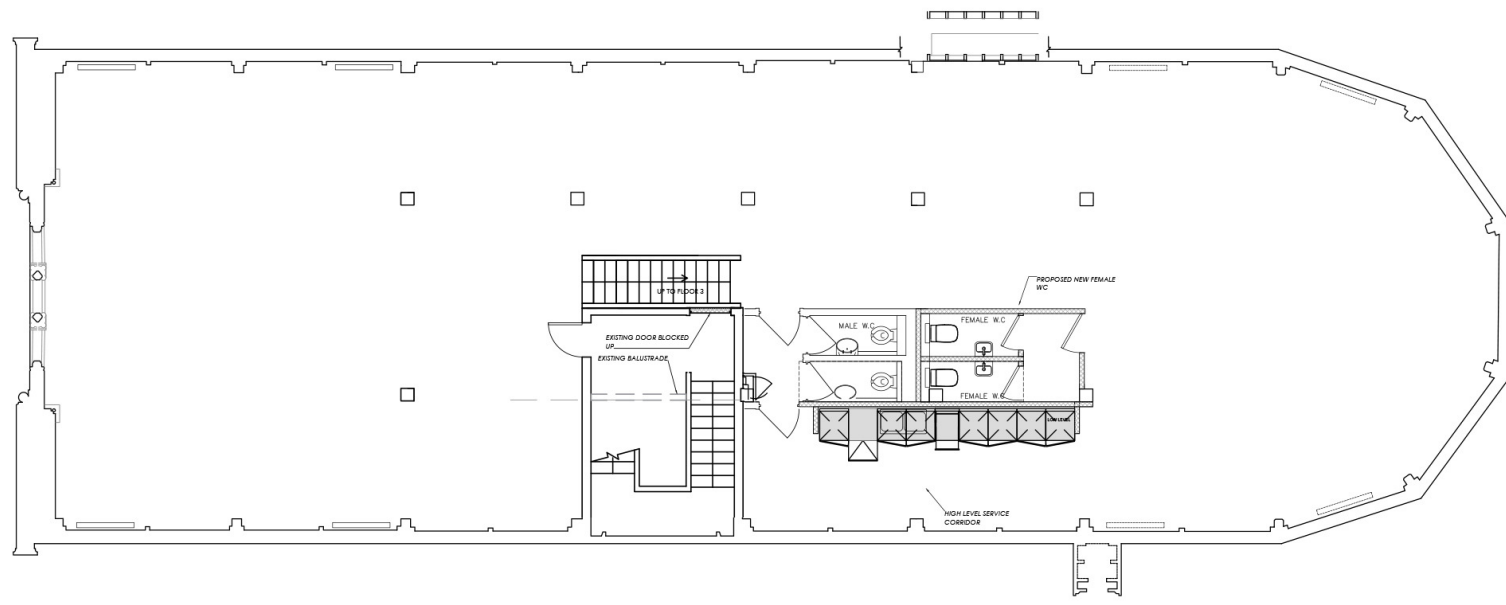

By: [Signature] Date: [Date]
 For: [Client Name] Review on following client instruction: [Text]

ORCHARD

Orchard Group, The Orchard Building, North Road, Haringey, London, N9 5SE
 T: 020 760 3666 F: 020 760 3677
 E: info@orchardgroup.co.uk W: www.orchardgroup.co.uk

THE CHAPEL
 JOHN ARCHER WAY
 THE CHAPEL
 LONDON

**SECOND FLOOR
 GENERAL ARRANGEMENT**

Revision		Description		Date	
No.	Date	By	Checked		
001				0517-053-GA-02	
002	12.10.18	GS	CC	1.1500M1	SG

Copyright of this drawing is held by Orchard. It is issued on the condition that it is not copied, reproduced or altered in any form or by any means without written consent from Orchard.