

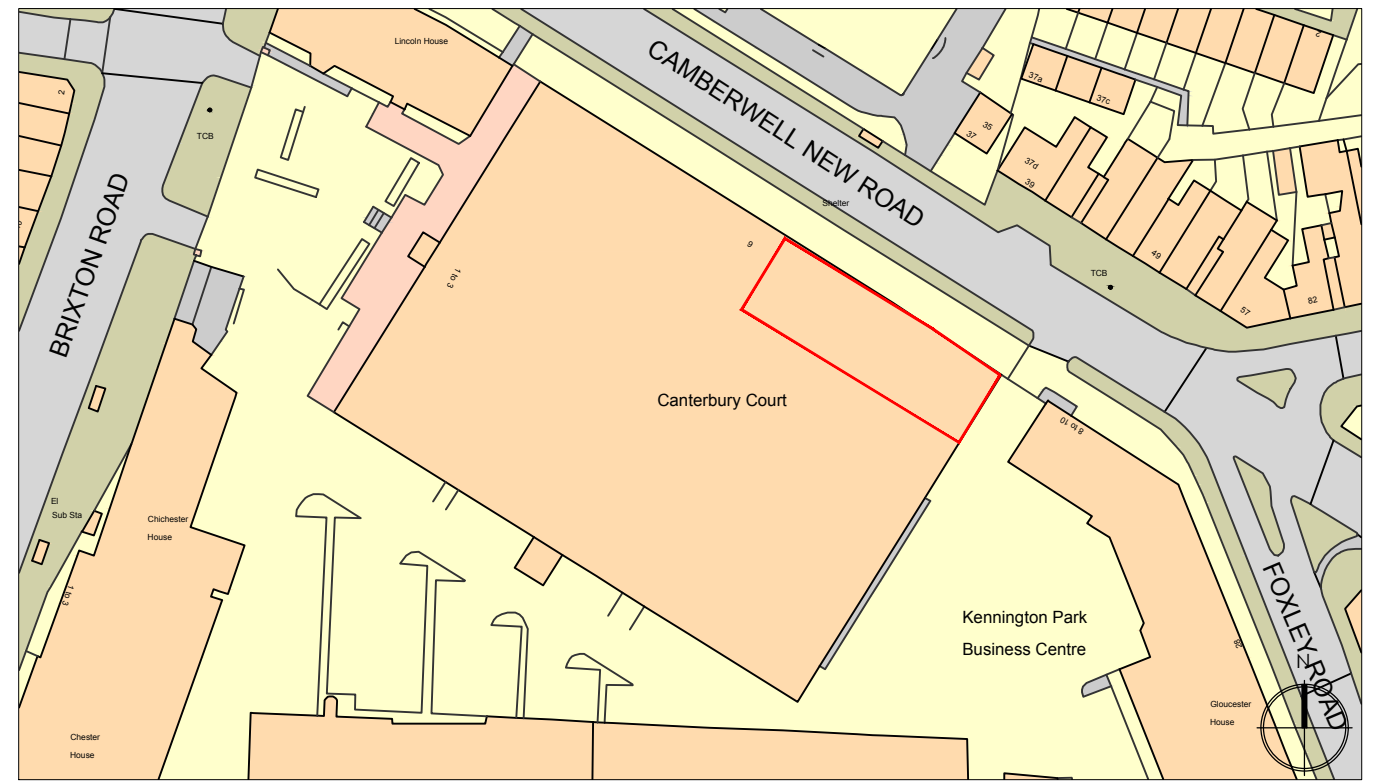


PLEASE NOTE: THIS IS AN A3 PLAN. IT SHOULD NOT BE ENLARGED OR SHRUNK TO FIT. WHEN PRINTING SET THE SCALE TO 'NONE'.

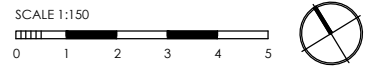

LOCATION PLAN SCALE 1:1250

CAMBERWELL NEW ROAD

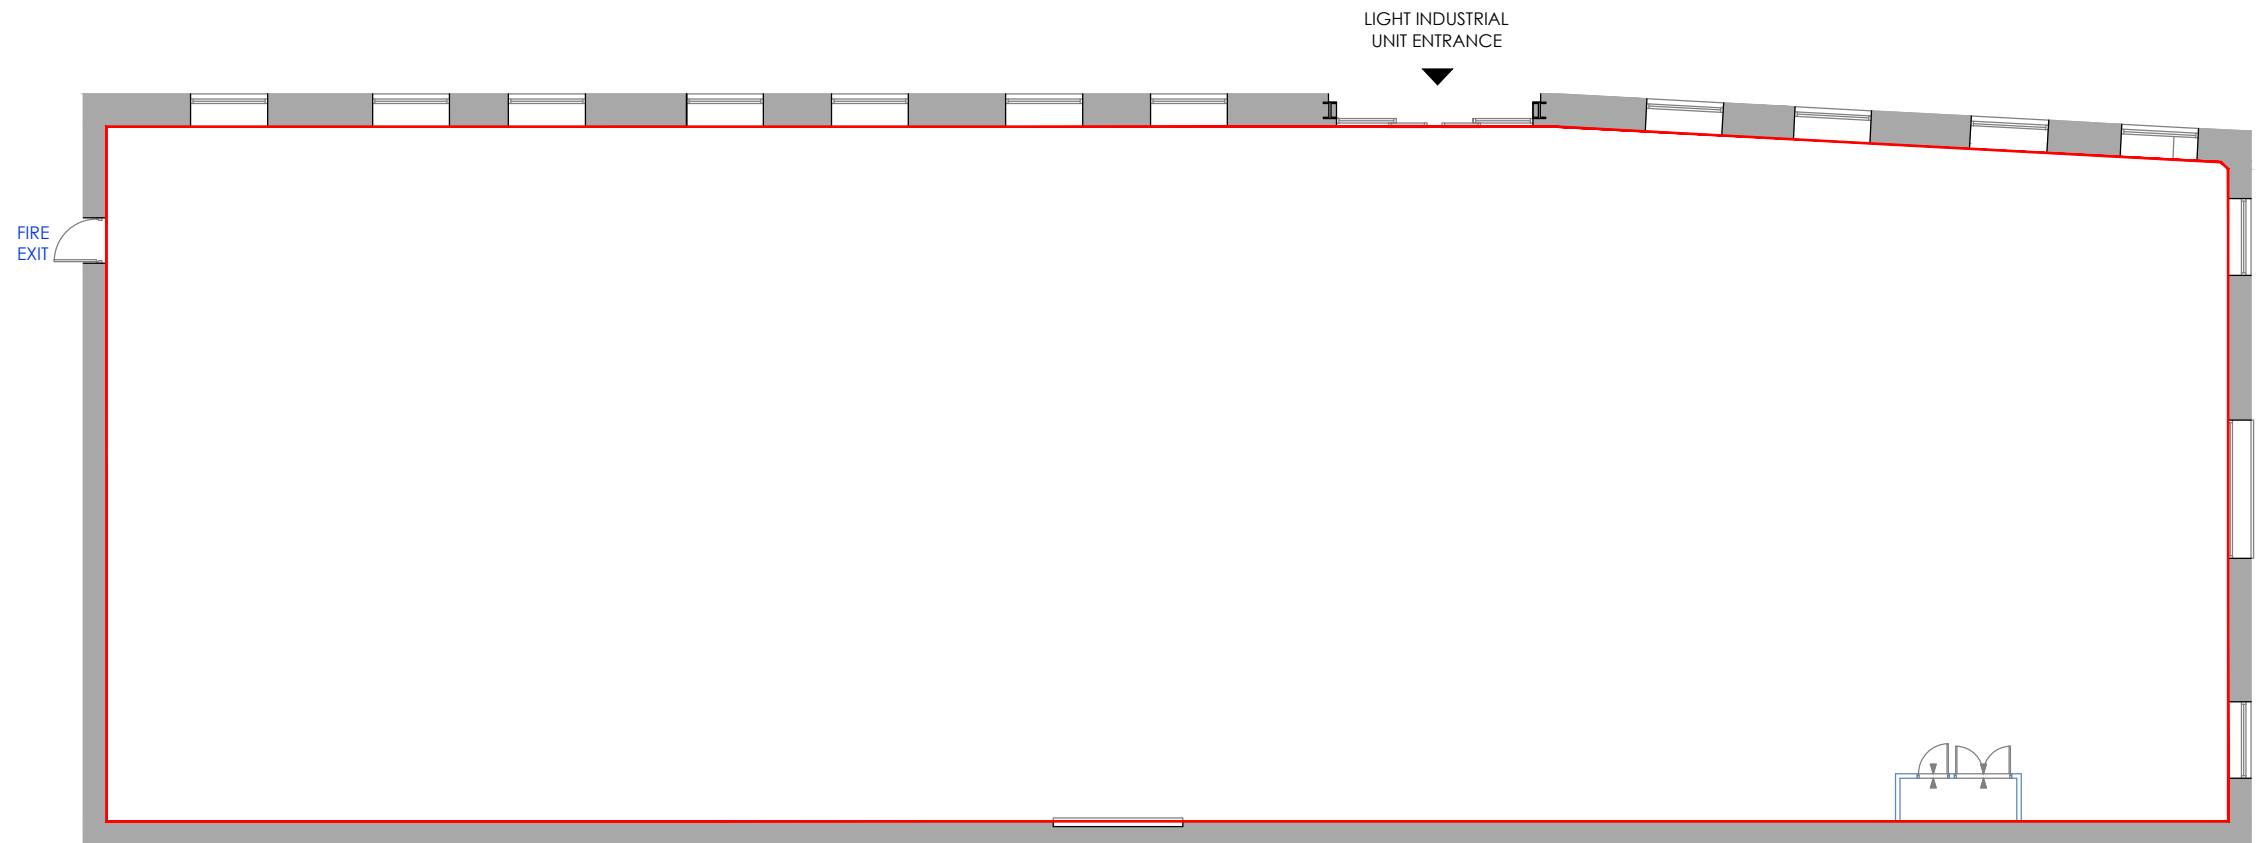

GROUND FLOOR

drawing address KENNINGTON PARK BUSINESS CENTRE, Camberwell New Road, LONDON, SW9 6DE	location/details GROUND FLOOR LEASE PLAN	date 29/06/23	scale 1/150
		dwg. no. PP8515-01	sheet A3

