




Proposed First Floor Plan

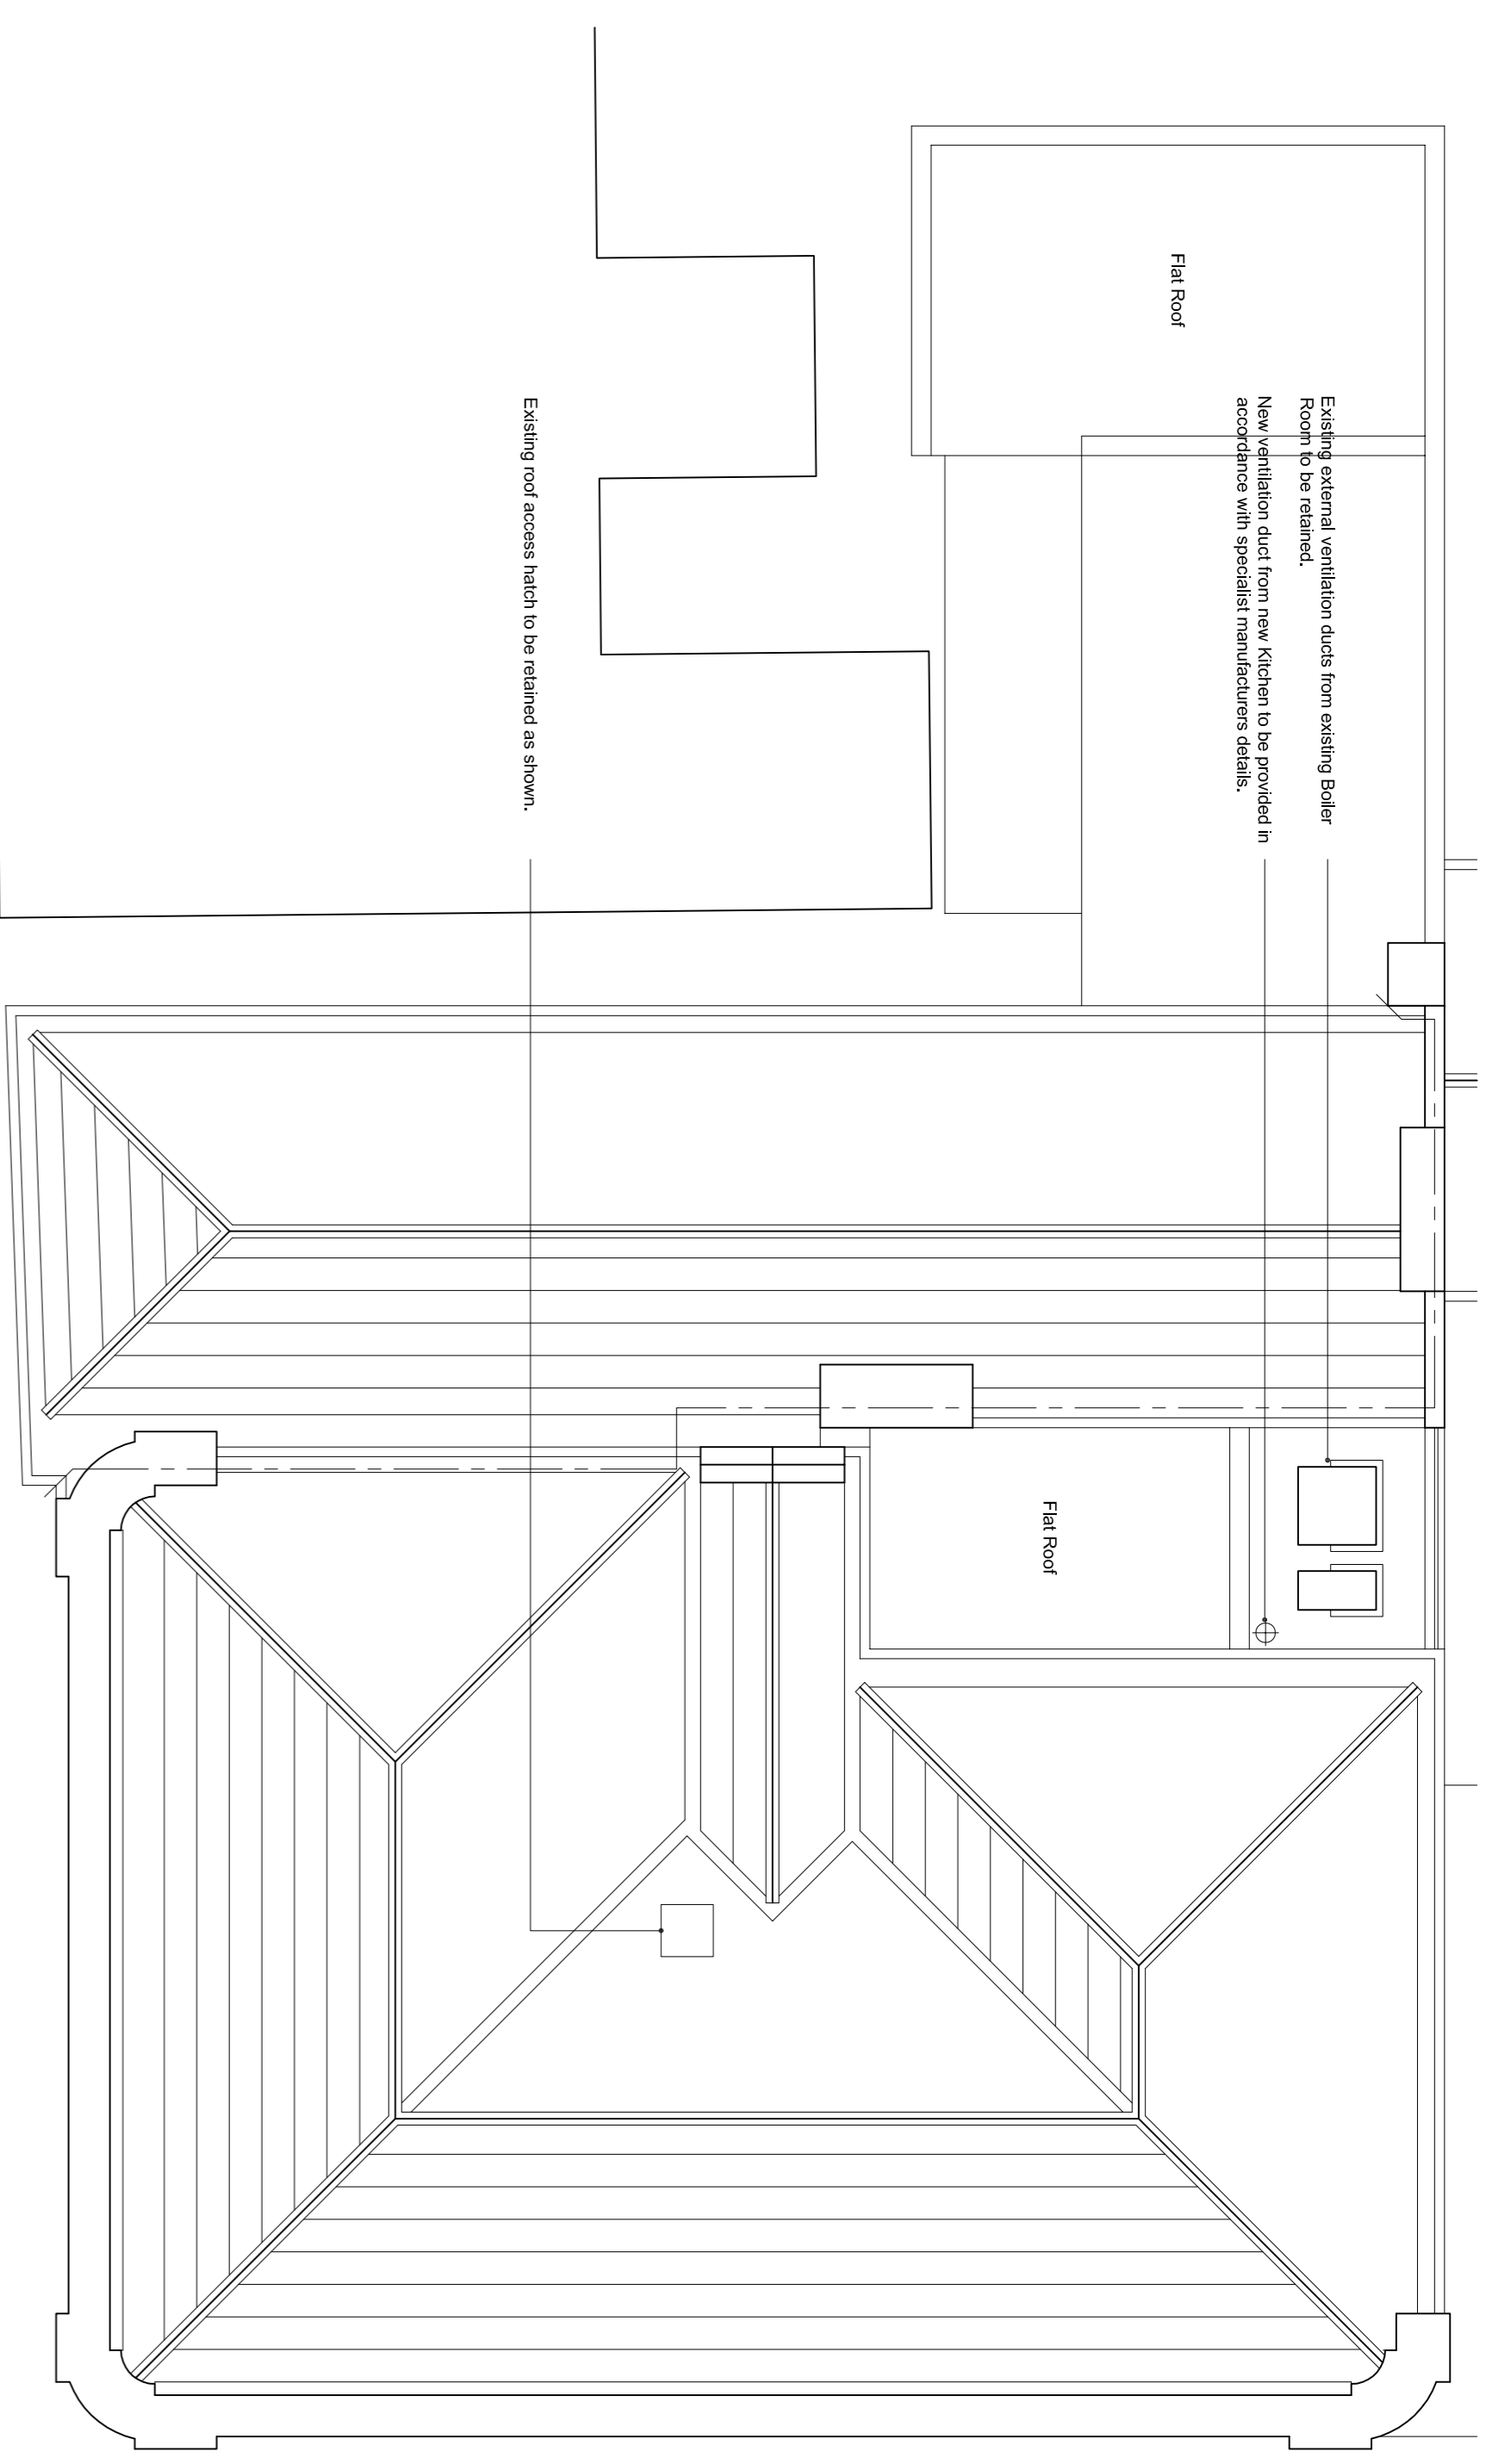

Proposed Roof Plan

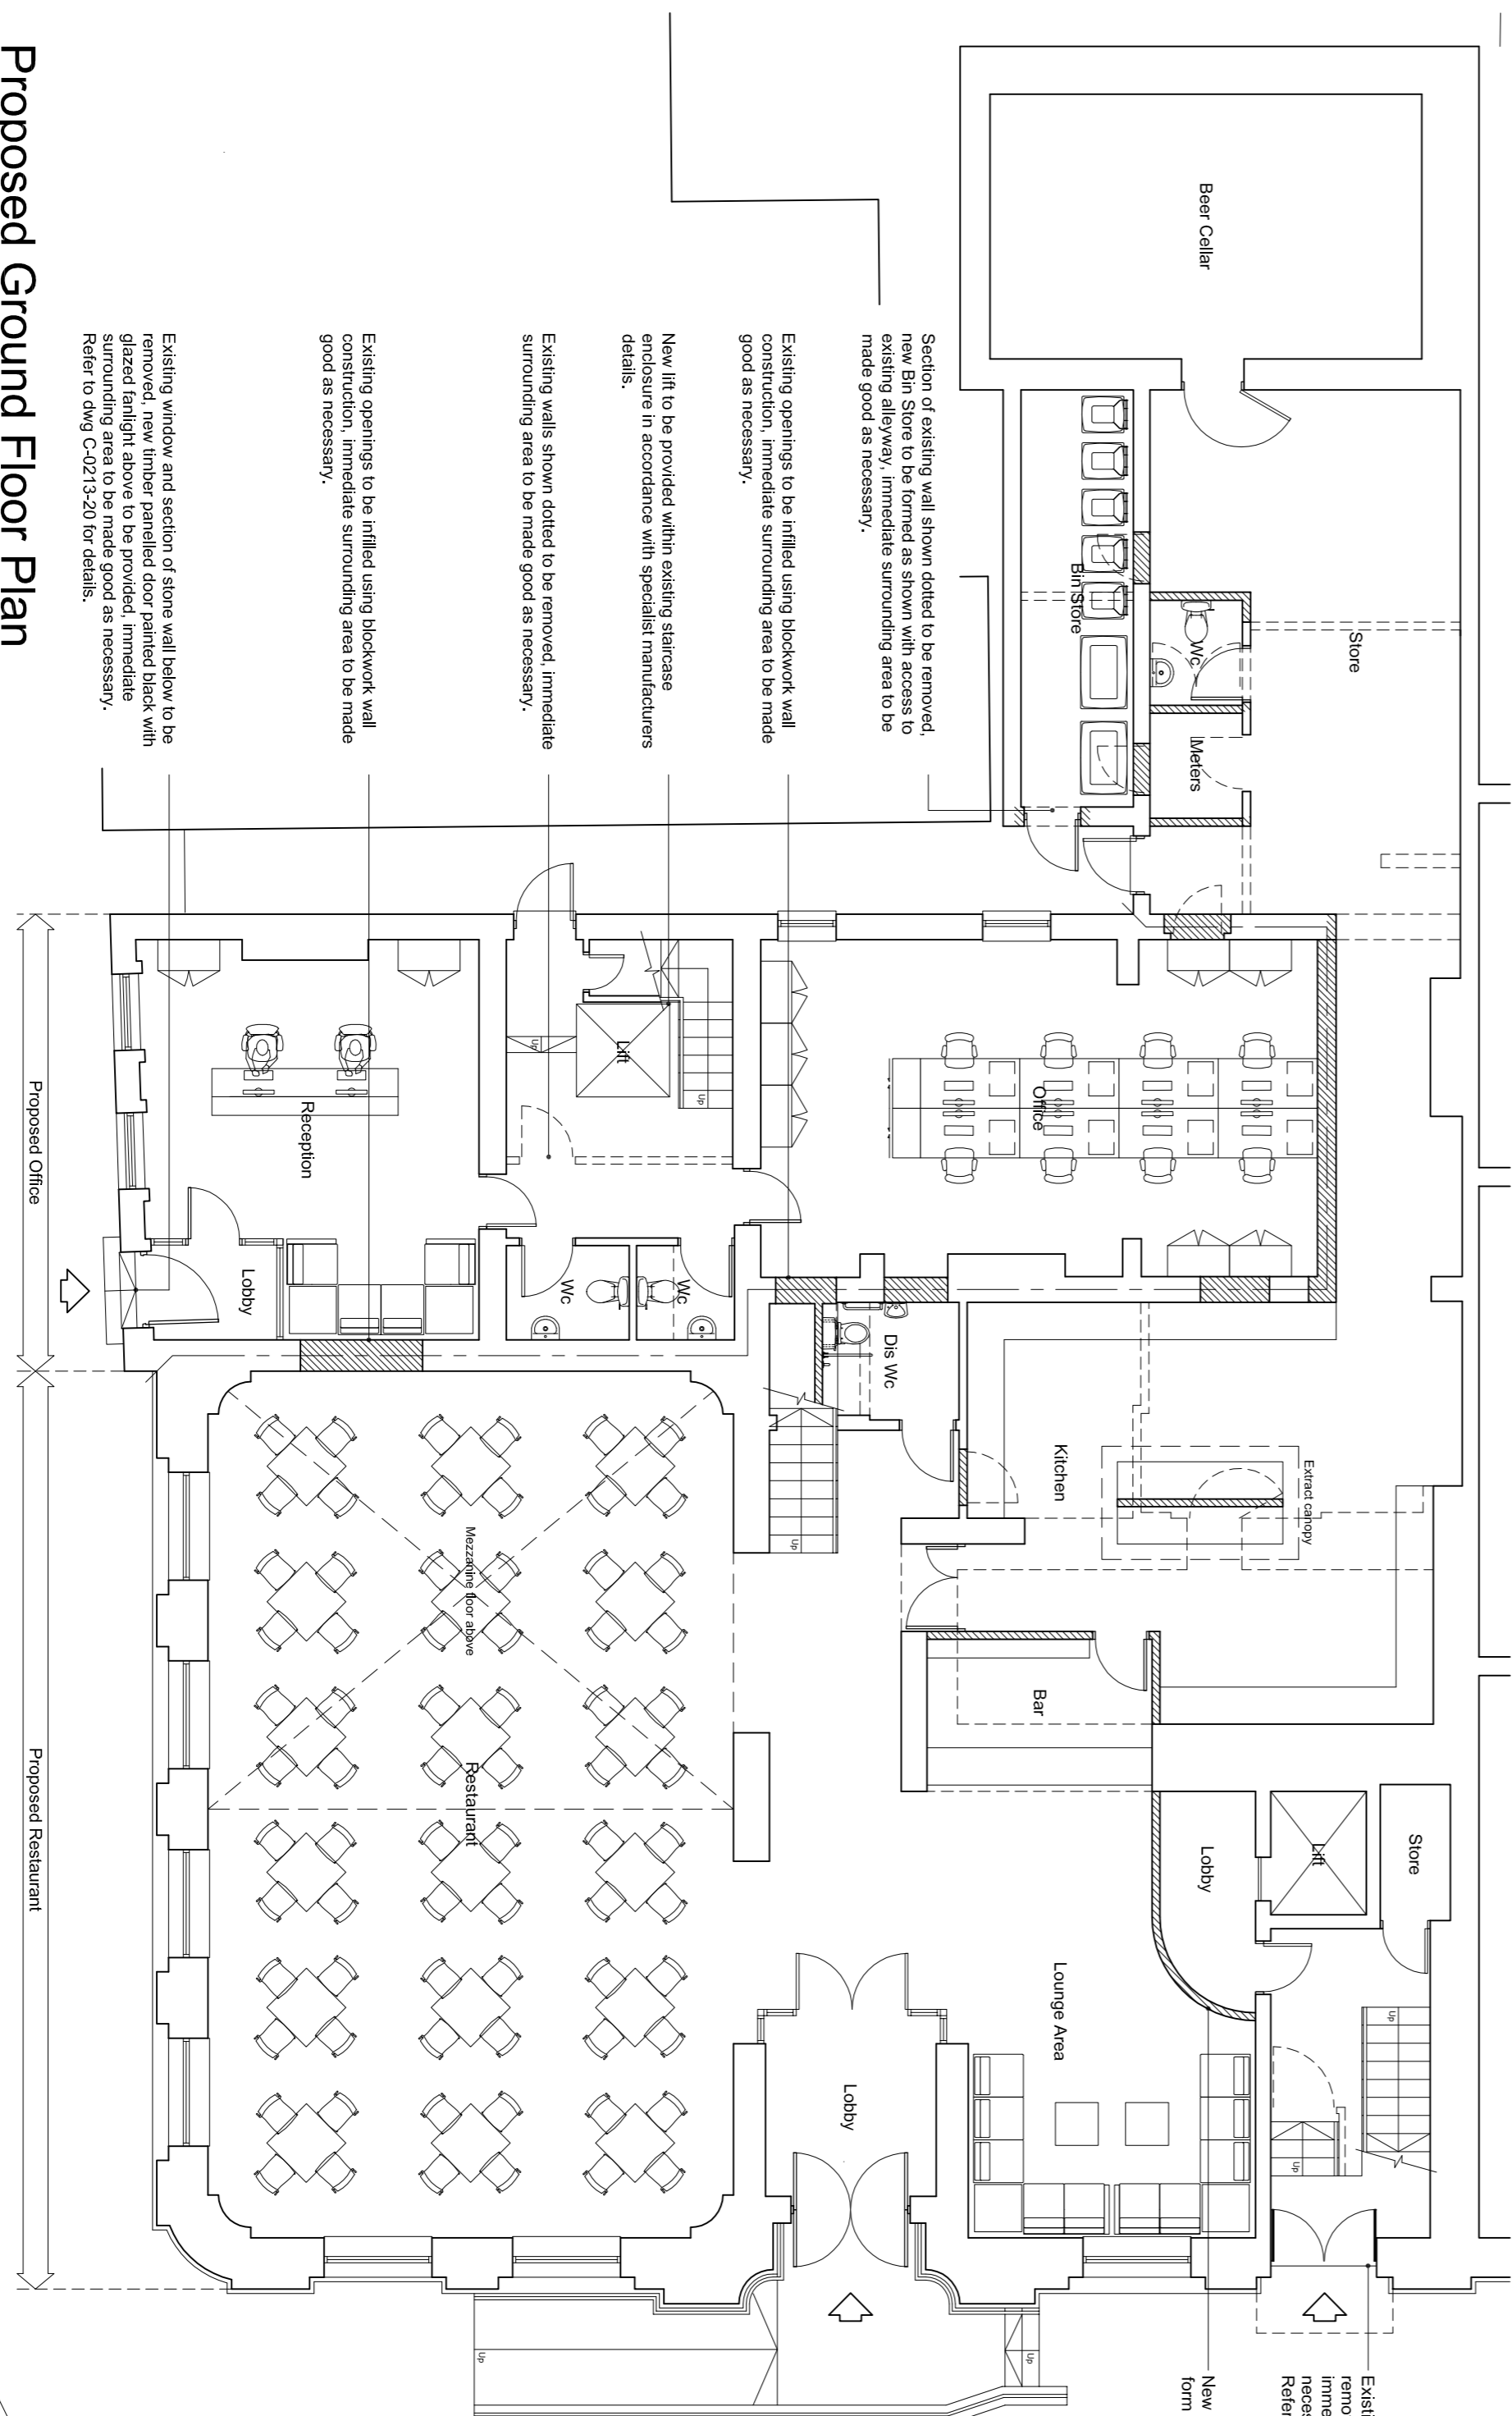

Proposed Ground Floor Plan

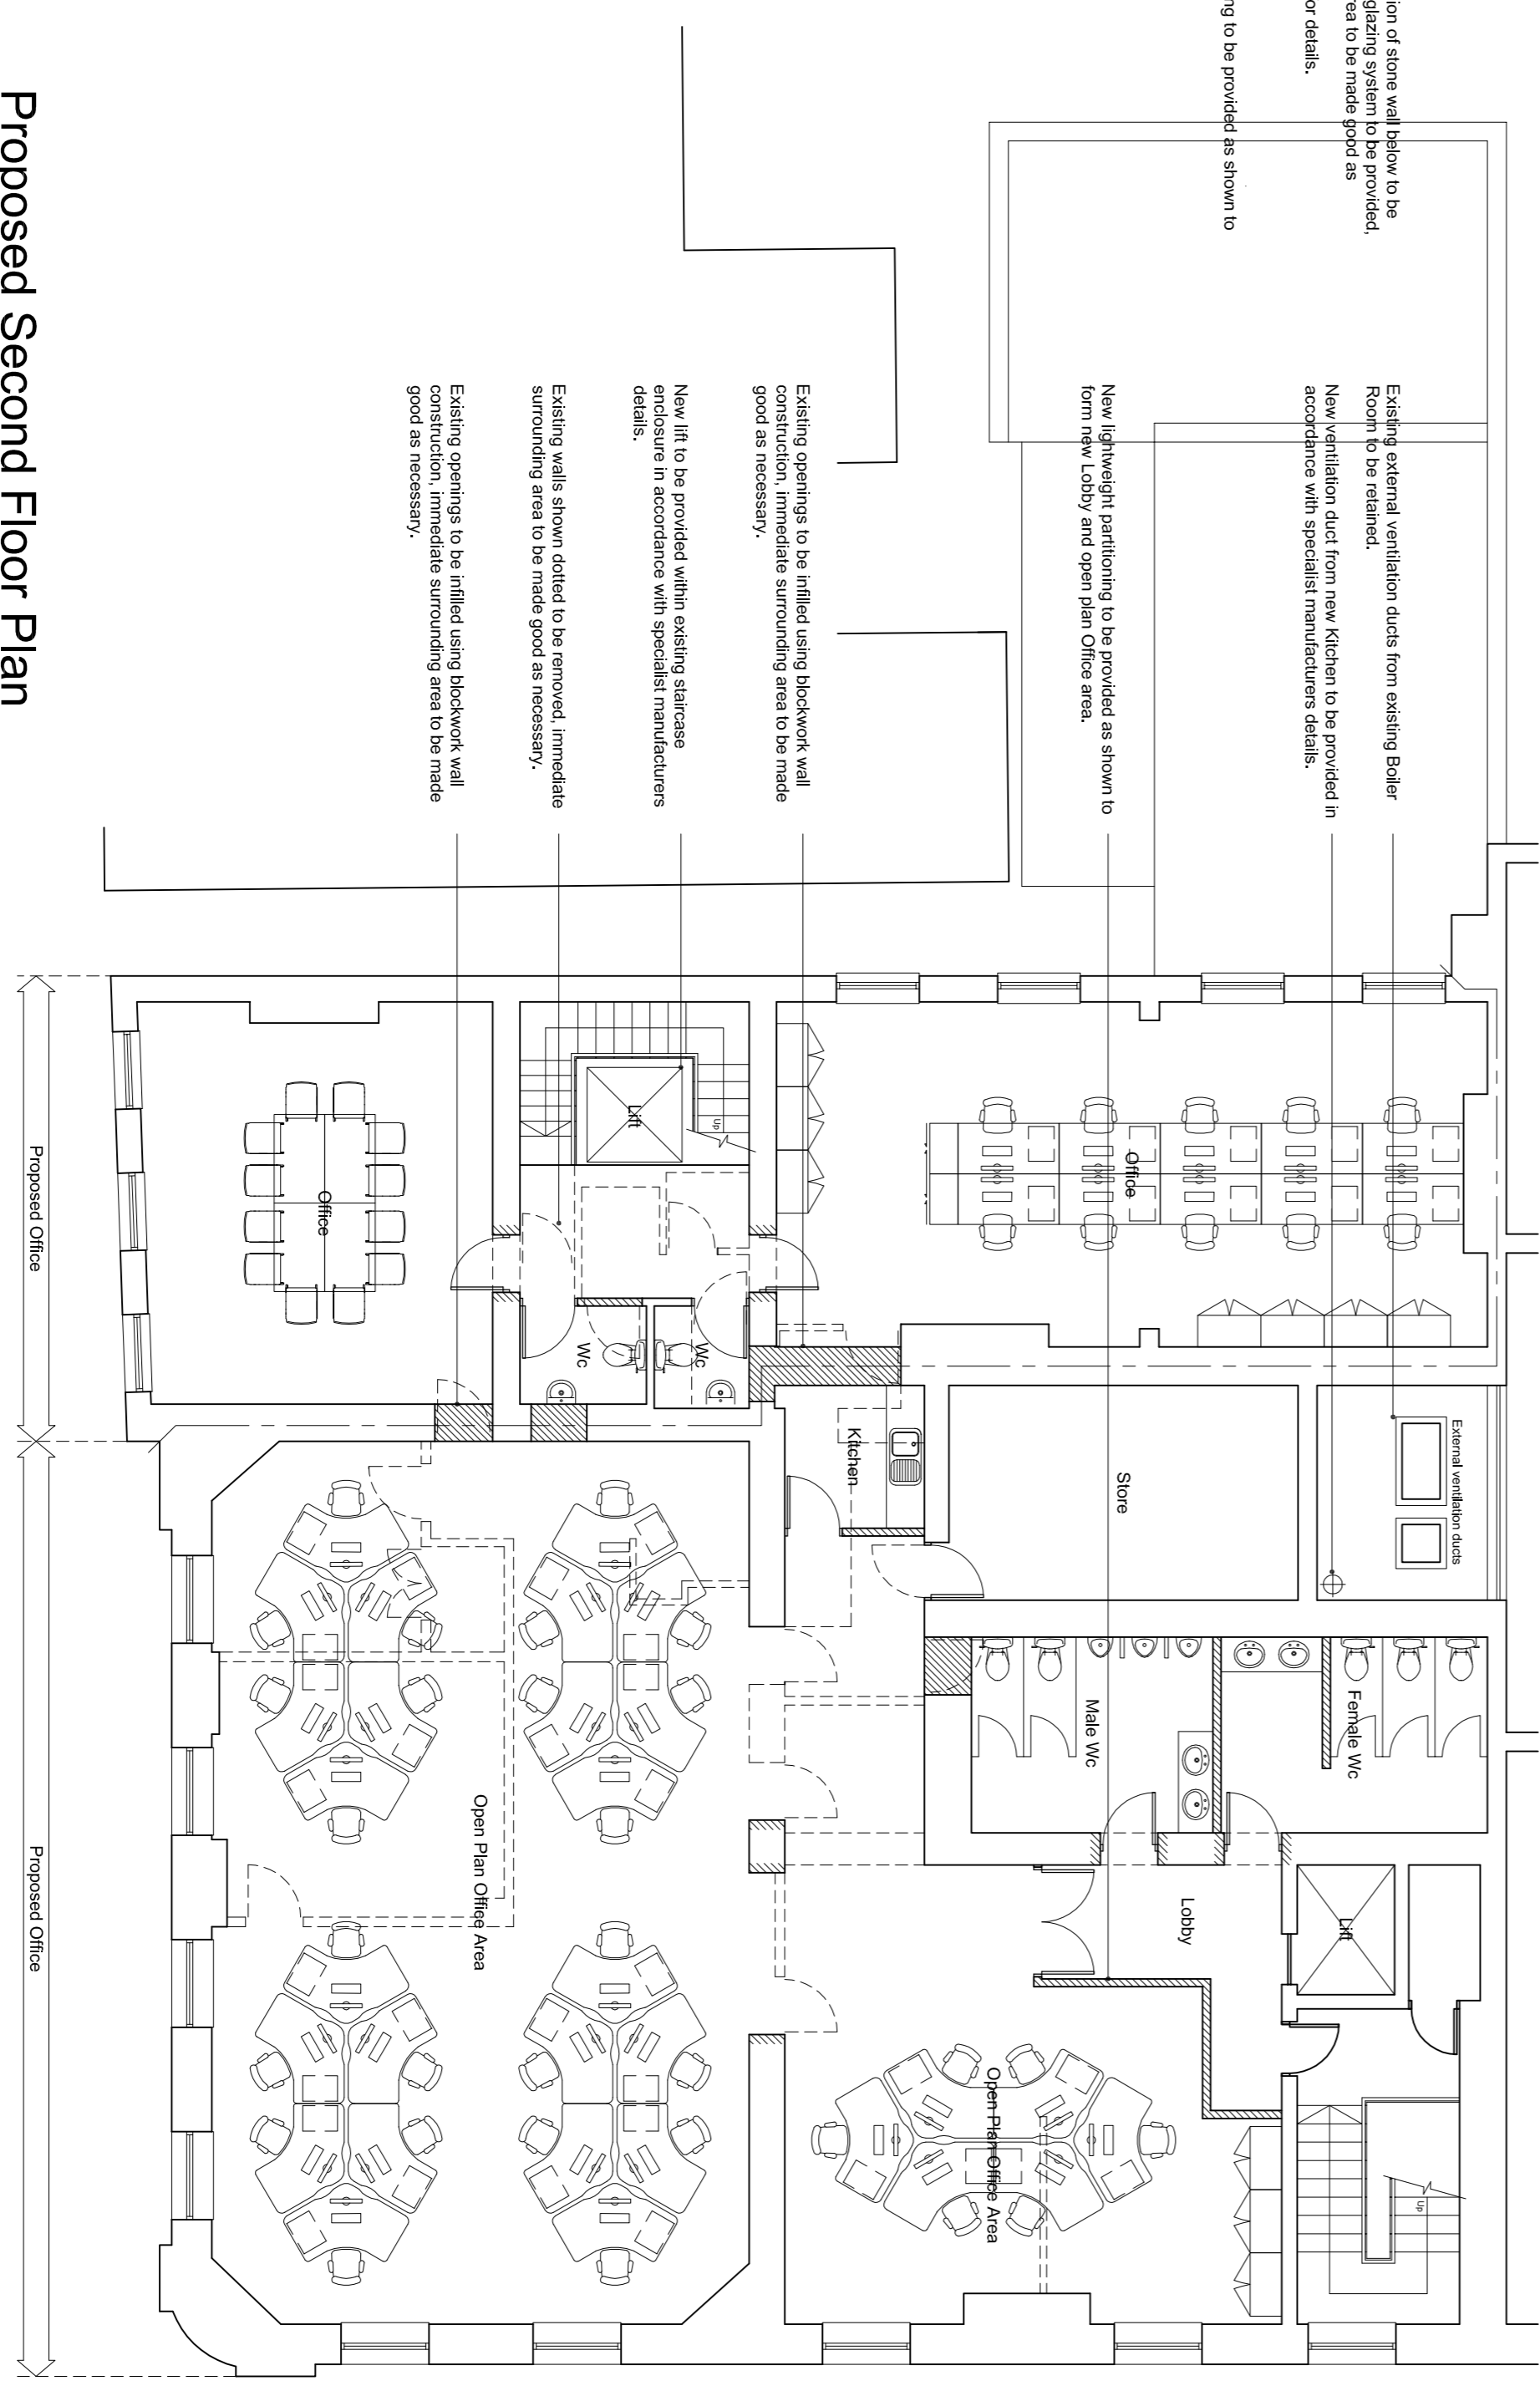

Proposed Second Floor Plan