





LOCATION PLAN
 Scale 1:1250 @ A4



Gnd Floor Overview - nts

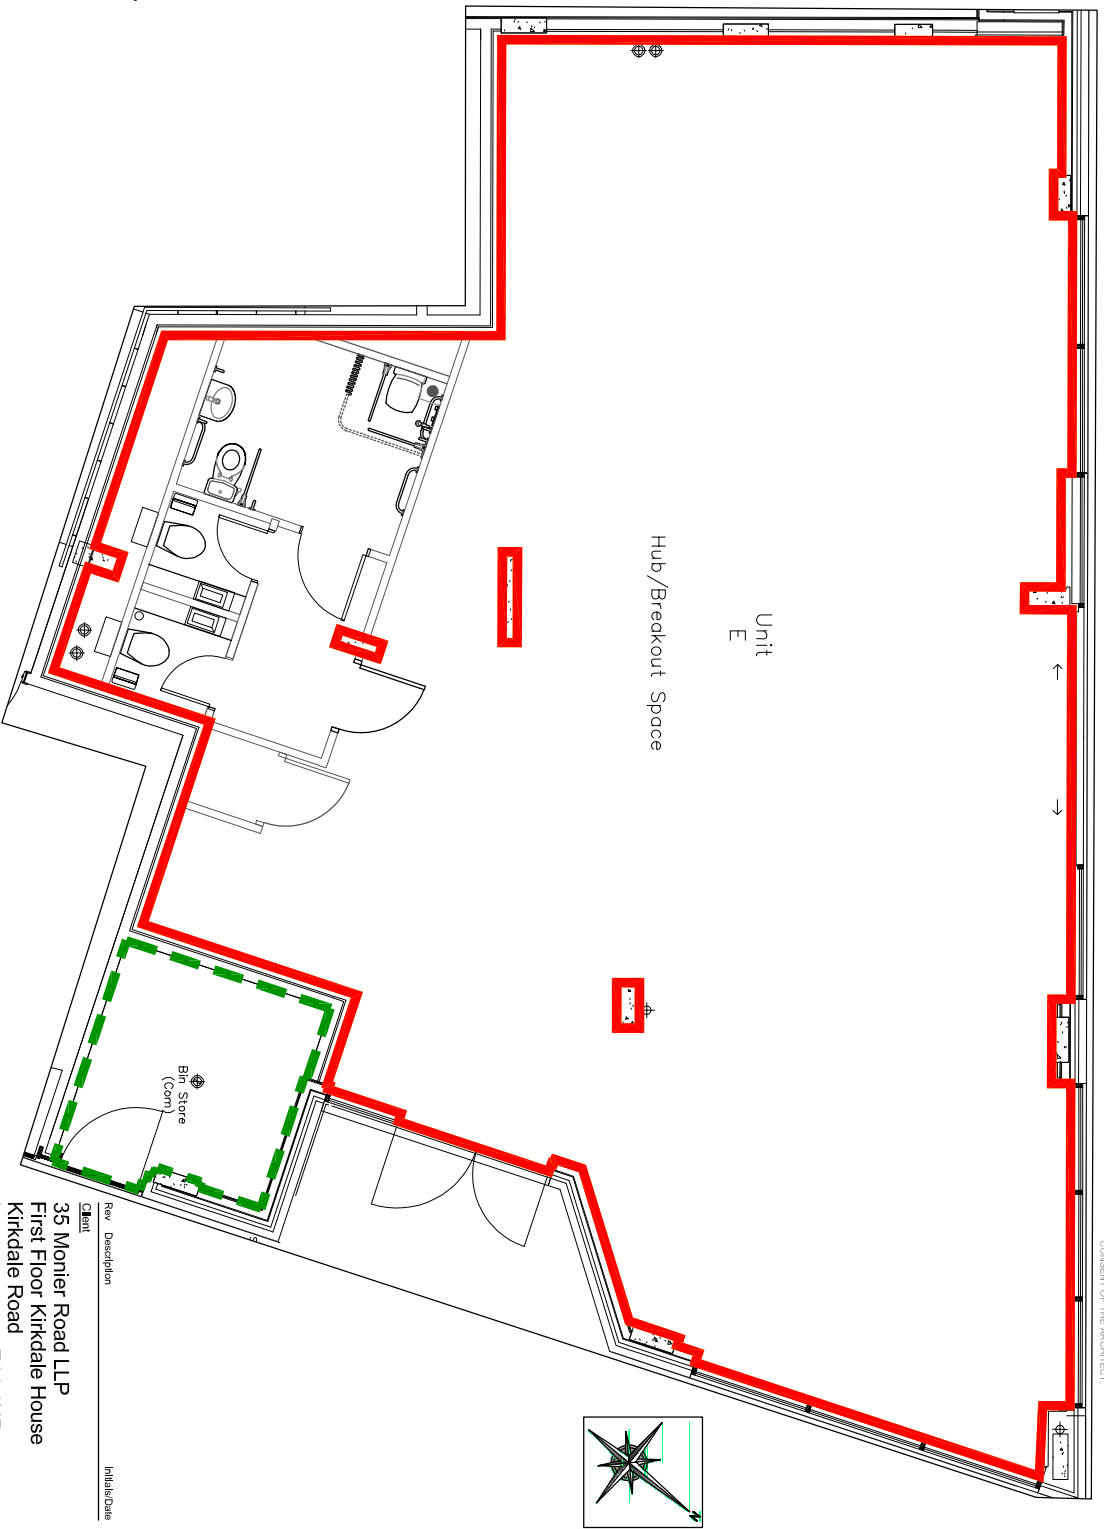

LEASE PLAN COMMERCIAL UNIT E

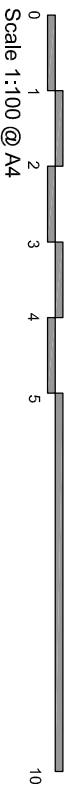

— Lease Boundary
 - - - Access

<p>Mura ESTATES</p> <p>Ironwood Works, Suite 4, 19 Willow Street, London - EC2A 4BP Tel: 0208 504 4900 opt1 enquiries@muraestates.com</p>	<p>CLP - E100</p>	<p>Client 35 Monier Road LLP First Floor Kirkdale House Kirkdale Road Leytonstone - E11 1HP</p>	<p>Initials/Date</p>
<p>Drawing Title Lease Plan - Commercial Unit E 75 Sneed Rd, London, E3 2NE</p>	<p>Scale 1:100 & 1:1250</p>	<p>Date 04.12.19</p>	<p>Drawn By mplr</p>
<p>Drawn By mplr</p>	<p>Scale 1:100 & 1:1250</p>	<p>Date 04.12.19</p>	<p>Initials/Date</p>