

Yorkshire (Head Office)  
22 Ryefield Business Park, Belton Road, Silsden  
West Yorkshire BD20 0EE Tel: 01535 651 818

Manchester Office  
Digital World Centre, The Quays,  
Manchester, M50 3UB. Tel: 0161 246 9852


Newcastle Office  
Northern Design Centre, Abbots Hill, Baltic Business  
Quarter, Gateshead, NE8 3DF. Tel: 0191 499 8510

Liverpool Office  
The Plaza, 100 Old Hall Street, Liverpool, L3 9QJ  
Tel: 0151 242 6768

www.ultimategroup.uk.com

© Copyright and design 2023 property of  
ULTIMATE

NB : DO NOT SCALE OFF THESE DRAWINGS. ALL DRAWINGS ARE  
SUBJECT TO CHECK DIMENSIONAL SURVEY PRIOR TO  
MANUFACTURE OF FF&E.  
ALL DRAWINGS SUBJECT TO PLANNING AND BUILDING  
CONTROL APPROVAL PROCESS.

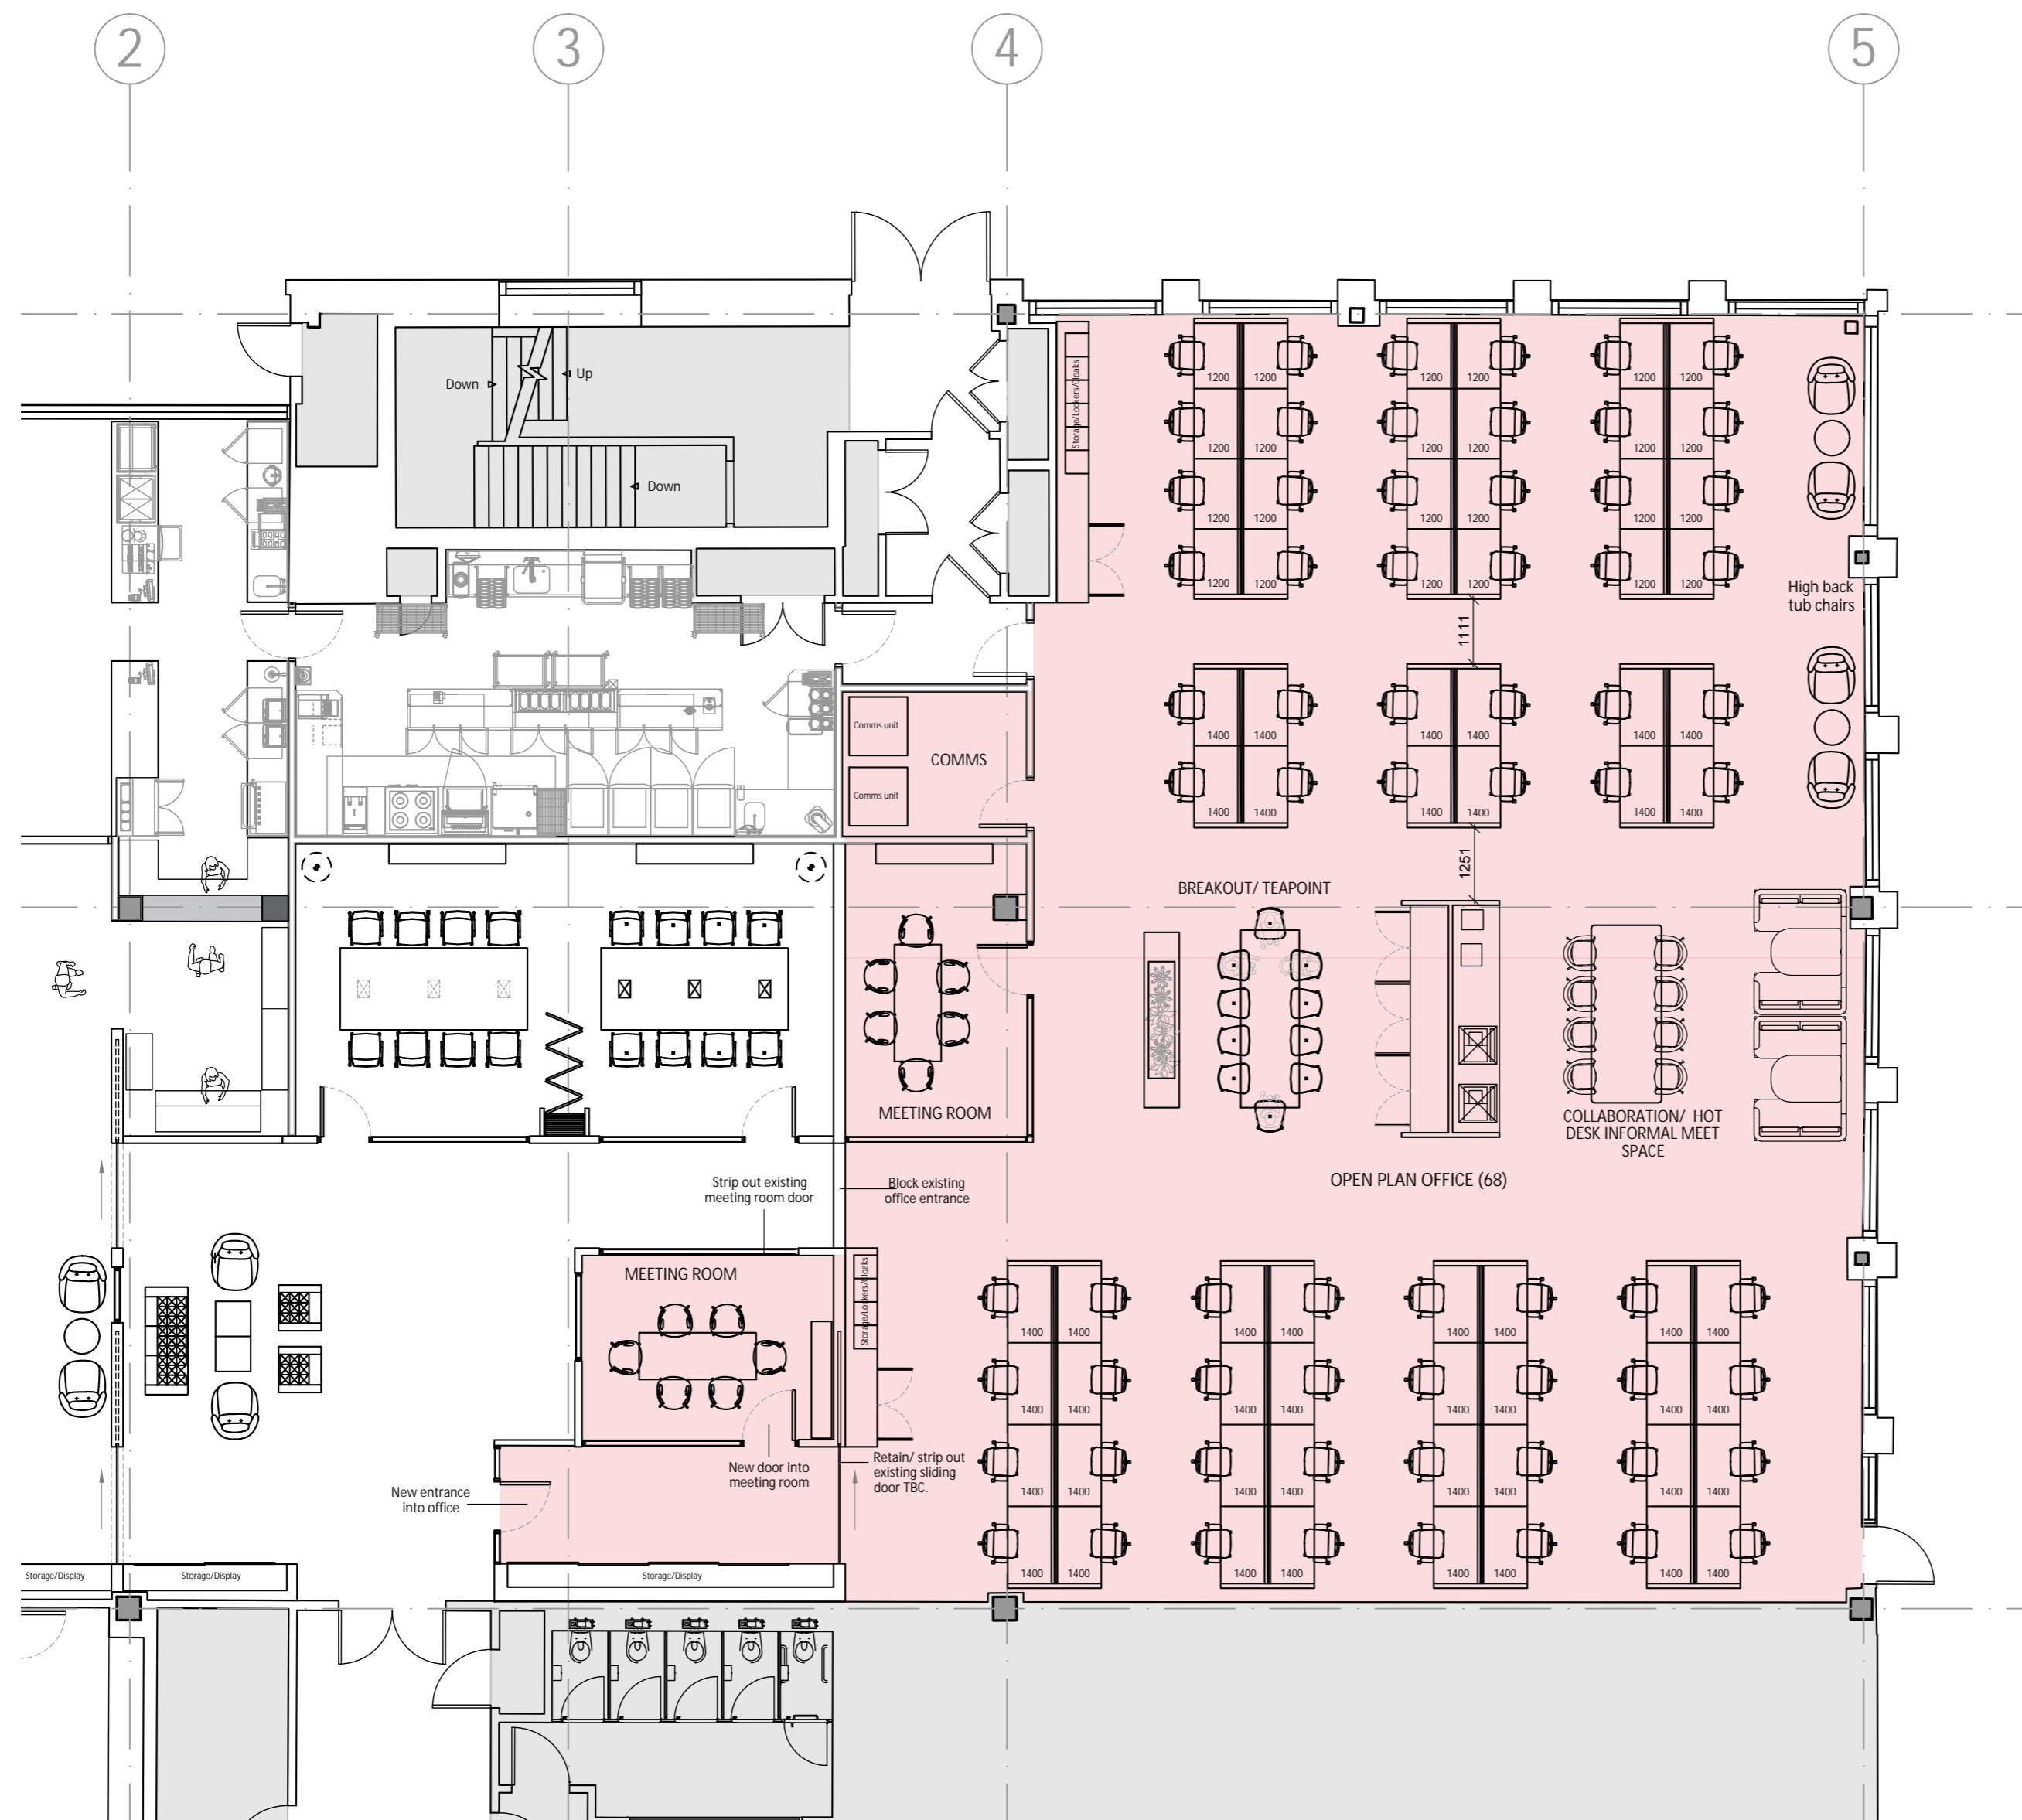

Revision	Date	Amendment Details	Drawn By

Client  
CEG  
Project  
CEG GROUND FLOOR OFFICE, KIRKSTALL FORGE  
Location  
LEEDS  
Drawing  
PROPOSED LAYOUT - OPTION 3  
Drawing Date    Drawing No.    Revision  
02.10.23        23105-003        /  
A2 Scale        Drawn By  
1:100            TT

Drawing Status    For Client Approval

Date Approved    Approved By

PROPOSED LAYOUT - OPTION 3