

Yorkshire (Head Office)
22 Ryefield Business Park, Belton Road, Silsden
West Yorkshire BD20 0EE Tel: 01535 651 818

Manchester Office
Digital World Centre, The Quays,
Manchester, M50 3UB. Tel: 0161 246 9852


Newcastle Office
Northern Design Centre, Abbots Hill, Baltic Business
Quarter, Gateshead, NE8 3DF. Tel: 0191 499 8510

Liverpool Office
The Plaza, 100 Old Hall Street, Liverpool, L3 9QJ
Tel: 0151 242 6768

www.ultimategroup.uk.com

© Copyright and design 2023 property of
ULTIMATE

NB : DO NOT SCALE OFF THESE DRAWINGS. ALL DRAWINGS ARE
SUBJECT TO CHECK DIMENSIONAL SURVEY PRIOR TO
MANUFACTURE OF FF&E.
ALL DRAWINGS SUBJECT TO PLANNING AND BUILDING
CONTROL APPROVAL PROCESS.

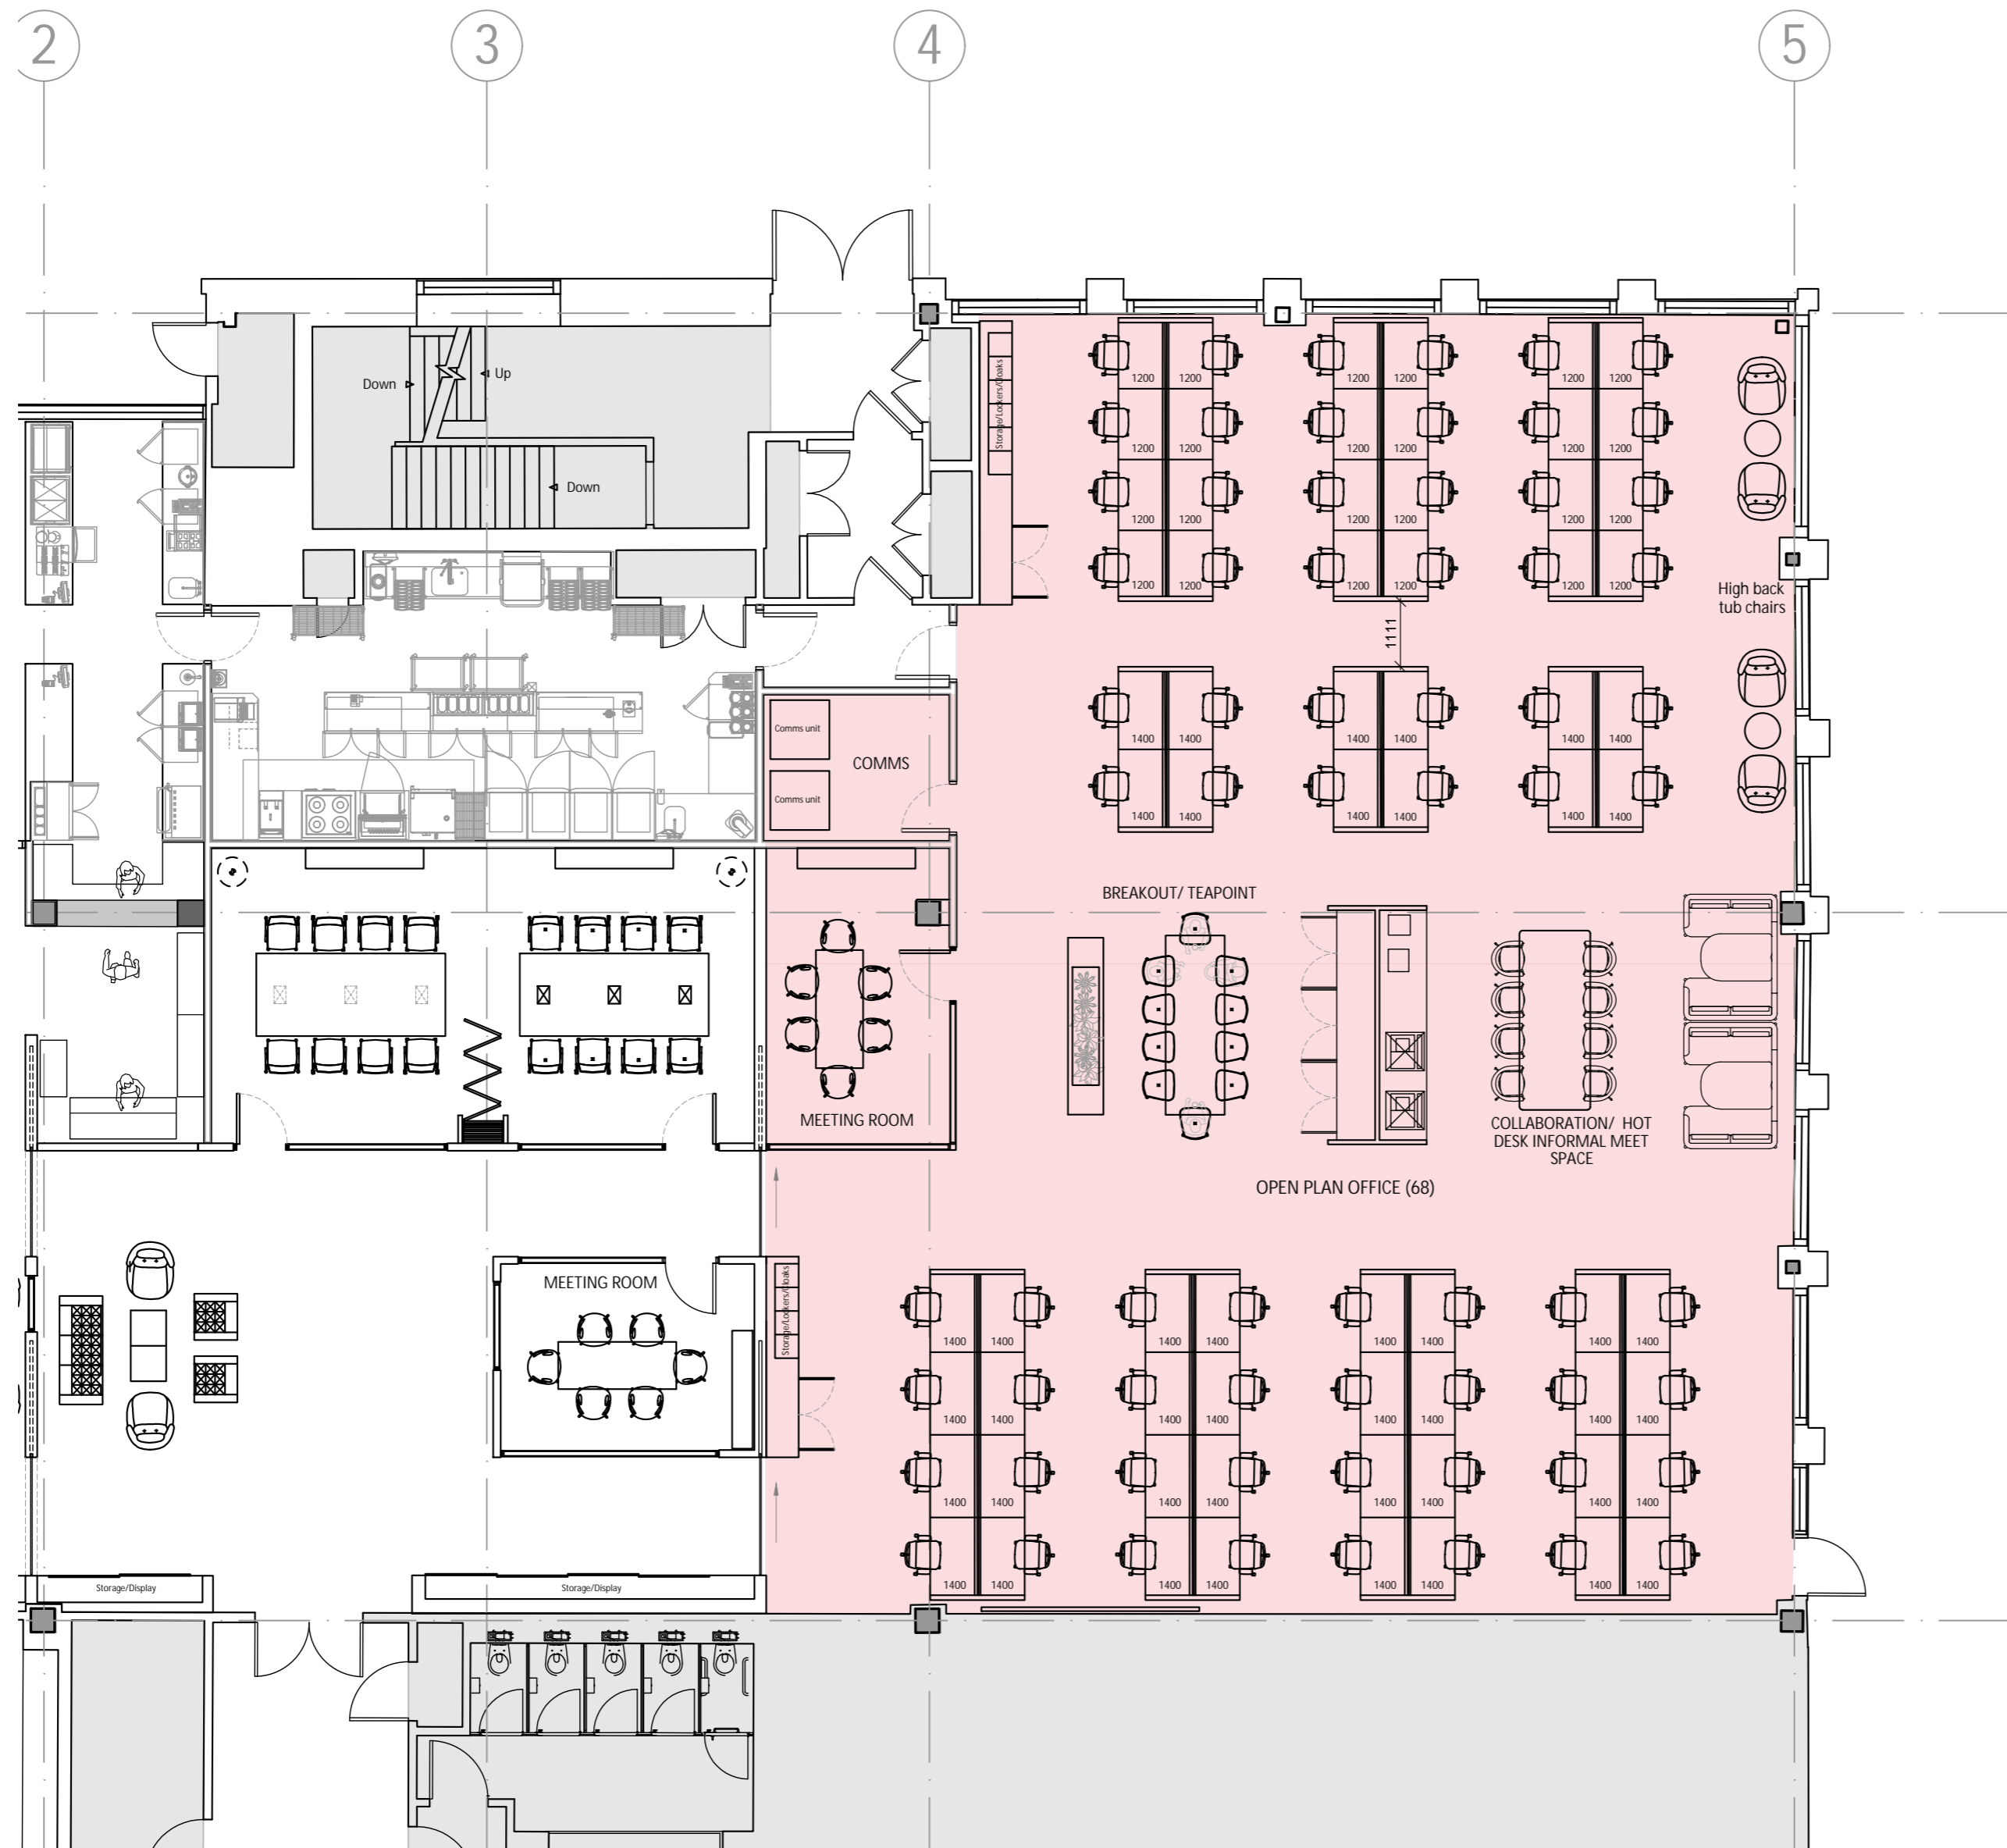

Revision	Date	Amendment Details	Drawn By

Client
CEG
Project
CEG GROUND FLOOR OFFICE, KIRKSTALL FORGE
Location
LEEDS

Drawing
PROPOSED LAYOUT - OPTION 2

Drawing Date	Drawing No.	Revision
02.10.23	23105-002	/

A2 Scale	Drawn By
1:100	TT

Drawing Status For Client Approval

Date Approved Approved By

PROPOSED LAYOUT - OPTION 2



OFFICE + HOTEL + LEISURE
EDUCATION + HEALTHCARE