

PLANNING ISSUE NOTES


Internal layouts shown for indicative purposes only.

Areas of landscape, external seating and street furniture are shown for illustrative purposes only, refer to Landscape Architect drawings for detailed proposals.

For detailed information on the proposed materials and finishes please refer to the Design & Access Statement.

REVISIONS

A	UPDATED PLANNING ISSUE	09/02/23 HS LPB
B	LINE OF FACADE UPDATED FOLLOWING DESIGN DISCUSSION WITH PLANNING.	15/06/23 LPB SL5

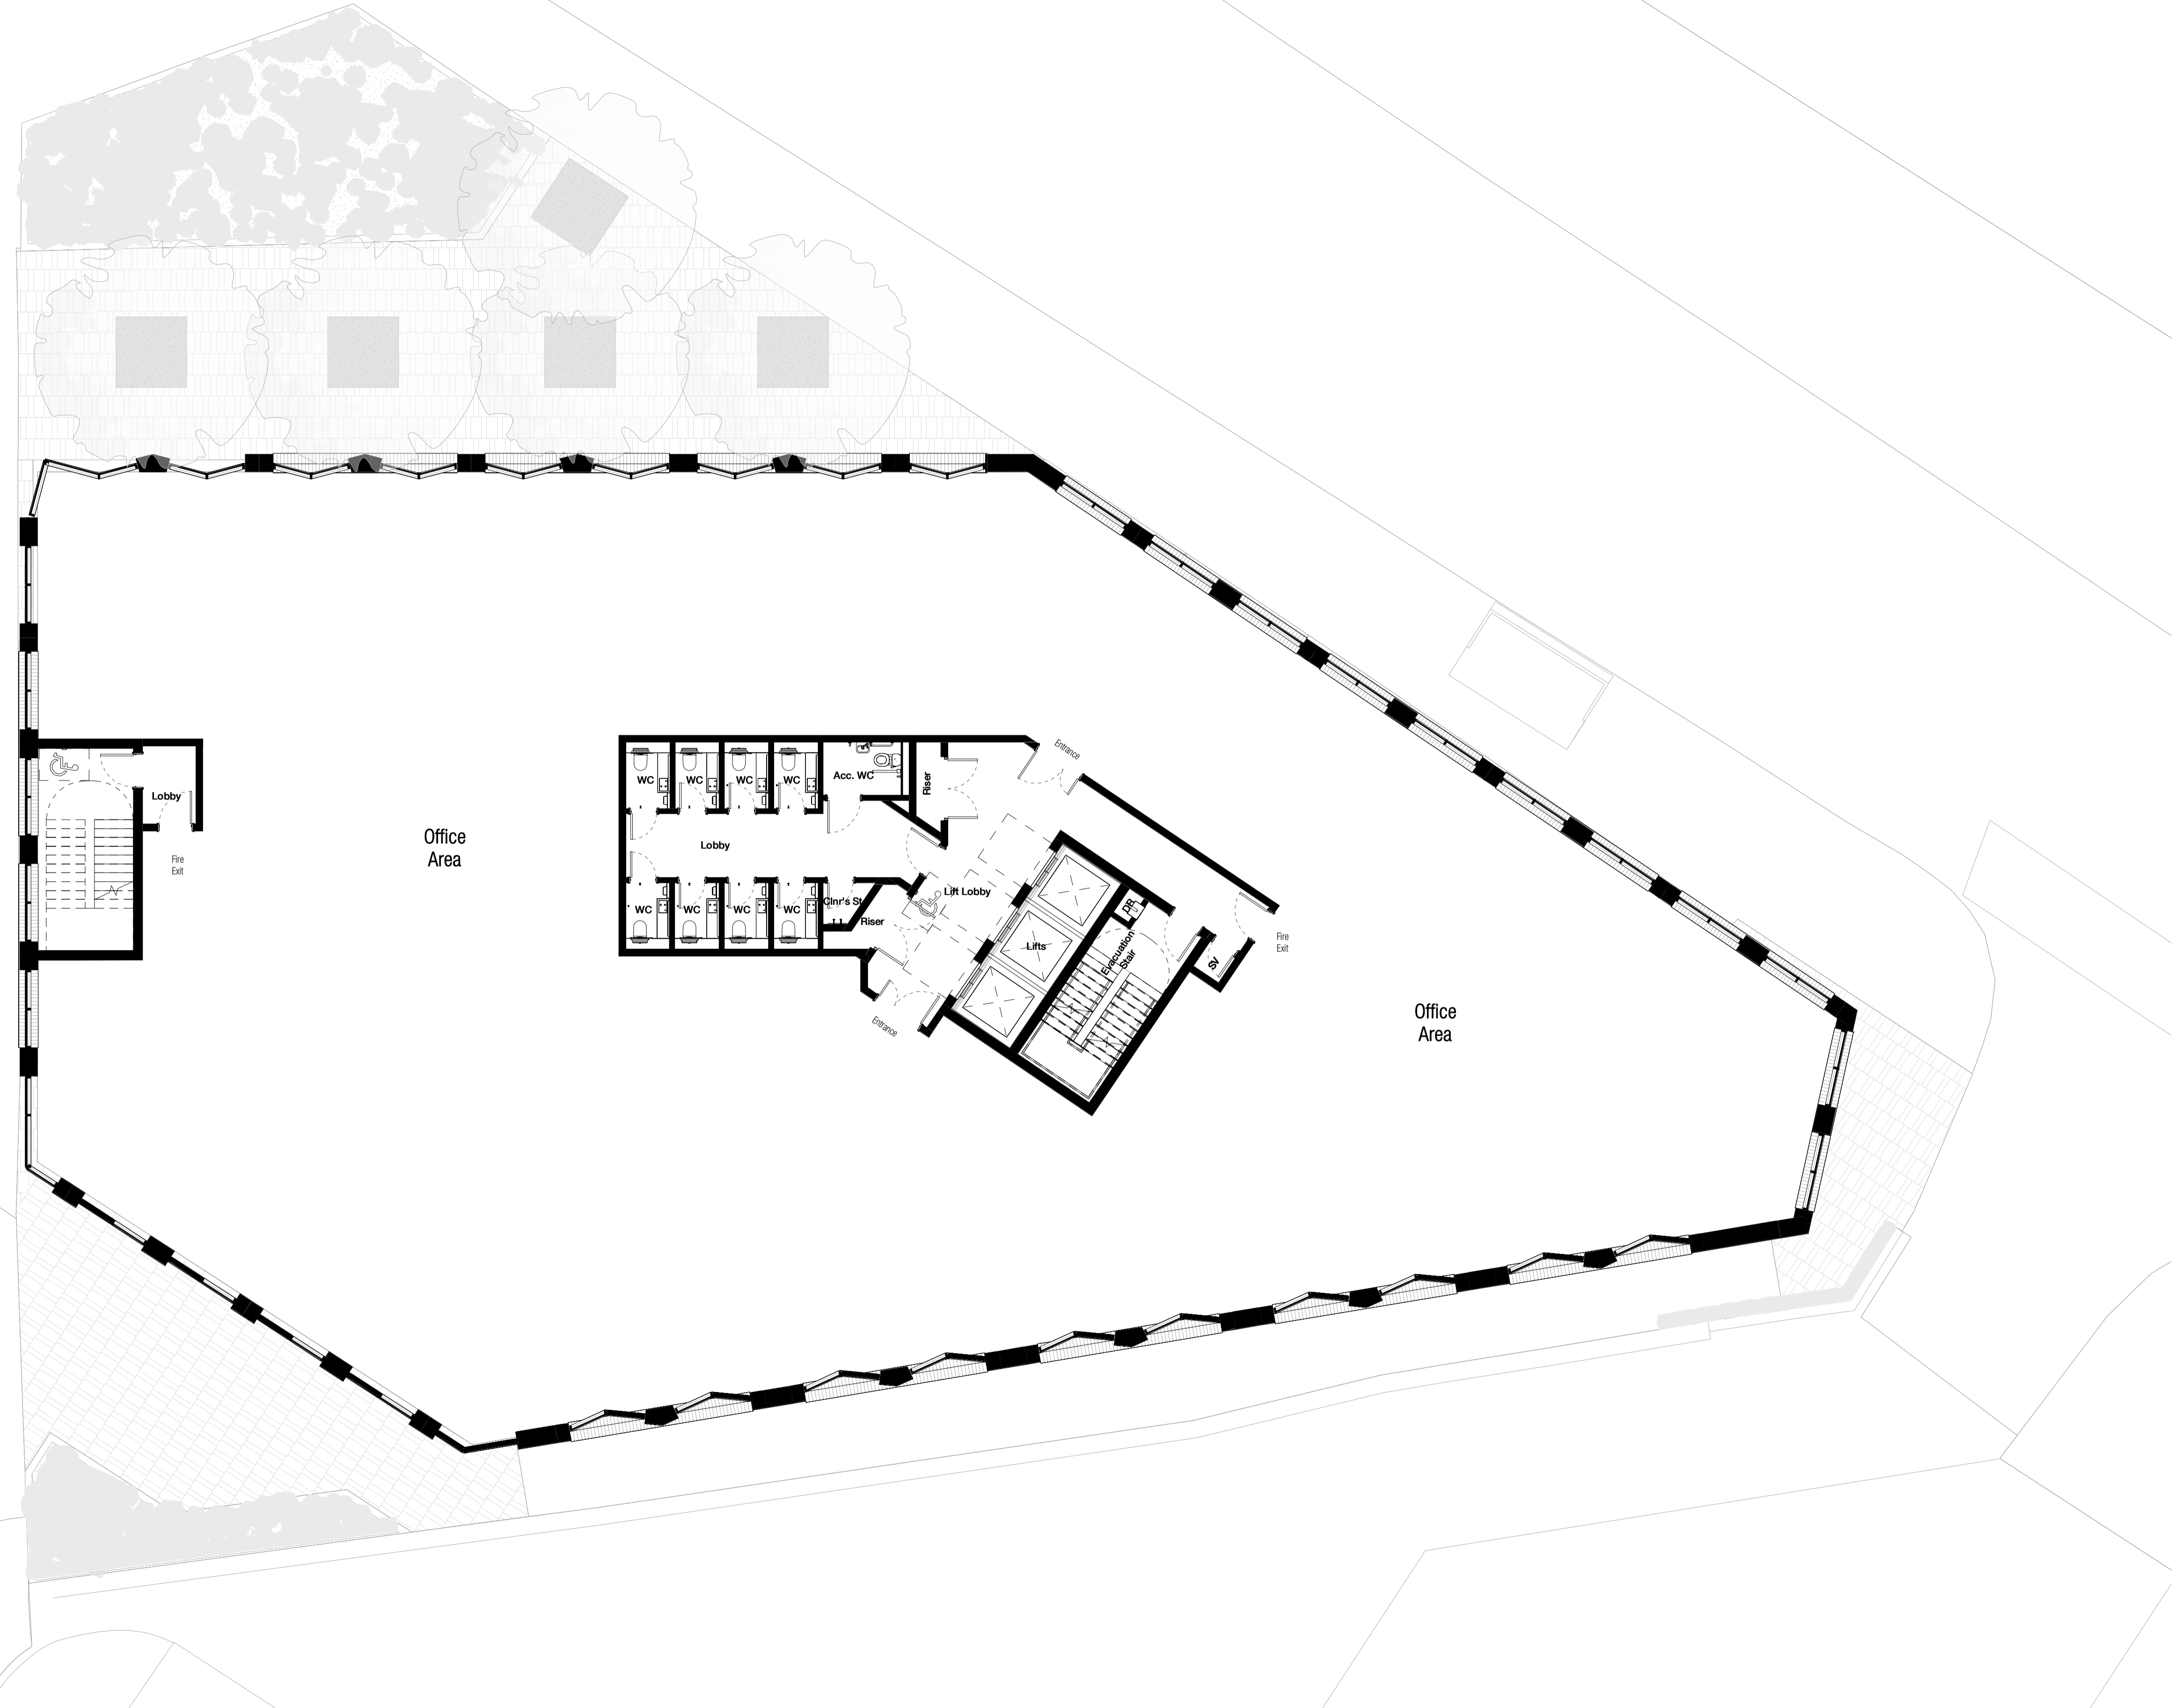

PROPOSED 6TH FLOOR PLAN
1 : 100



55 St Pauls Street | Leeds | LS1 2TE
0113 887 3100
www.dla-architecture.co.uk

PROJECT
WELLINGTON PLAZA
31 WELLINGTON STREET, LEEDS

TITLE
PROPOSED 6TH FLOOR PLAN

SCALE
As indicated @ A1

DATE
18/01/23

DRAWN
LB

REVIEWED
SS

DLA REF
2022-059

NUMBER
0208

REVISION
B

STATUS
PLANNING