

REVISIONS


A	LINE OF FACADE UPDATED FOLLOWING DESIGN DISCUSSION WITH PLANNING	15/06/23 LPB SL5
B	DRAWINGS UPDATED FOR NMA PLANNING ISSUE	21/11/23 HS LB

PLANNING ISSUE NOTES

Internal layouts shown for indicative purposes only.

Areas of landscape, external seating and street furniture are shown for illustrative purposes only, refer to Landscape Architect drawings for detailed proposals.

For detailed information on the proposed materials and finishes please refer to the Design & Access Statement.

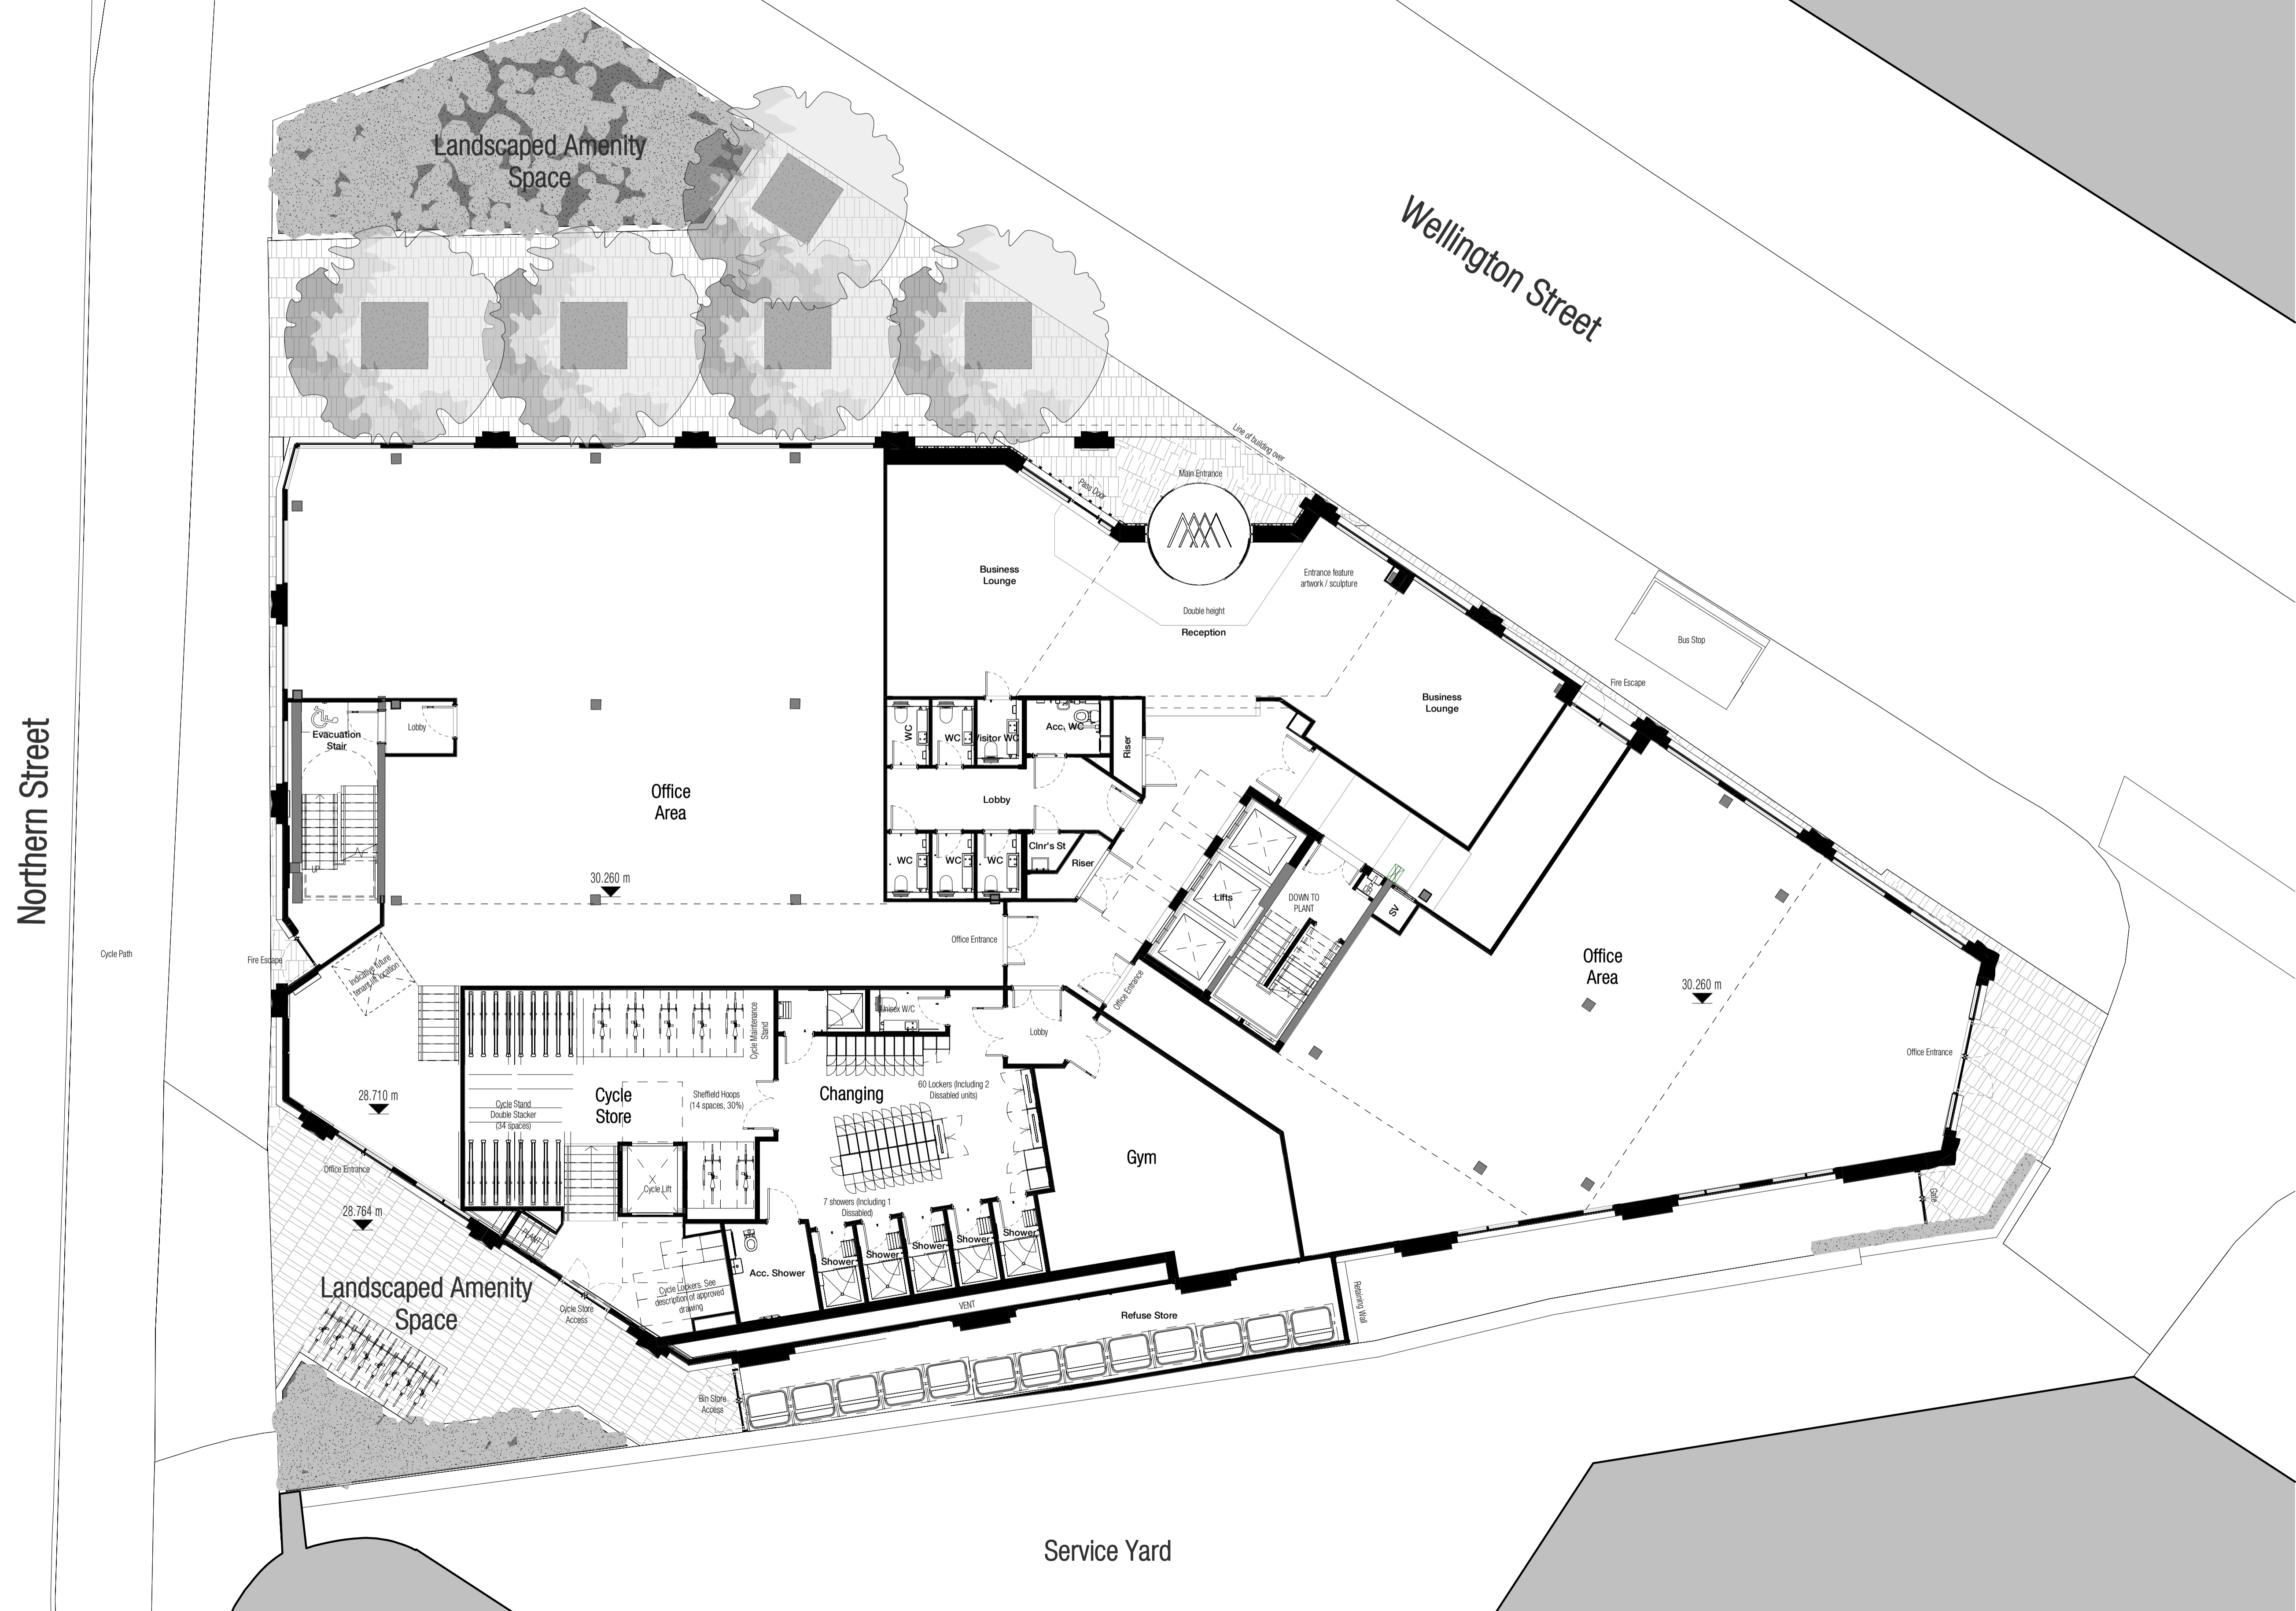

PROPOSED GROUND FLOOR PLAN

1 : 100

NORTH



dla
ARCHITECTURE

6 East Parade | Leeds | LS1 2AD
0113 887 3100
www.dla-architecture.co.uk

PROJECT
WELLINGTON PLAZA
31 WELLINGTON STREET, LEEDS

TITLE
PROPOSED GROUND FLOOR PLAN

SCALE
As indicated @ A1

DATE
18/01/23

DRAWN
LB

REVIEWED
SS

DLA REF
2022-059

NUMBER
0202

REVISION
B

DOCUMENT PURPOSE

