


Notes

(C) SoVibrant Limited 2017 - All rights reserved. Our terms and conditions are available on request.
All dimensions must be checked on site before commencing work. No dimensions to be scaled from this drawing.

Revisions

A 13.02.18 First issue JT

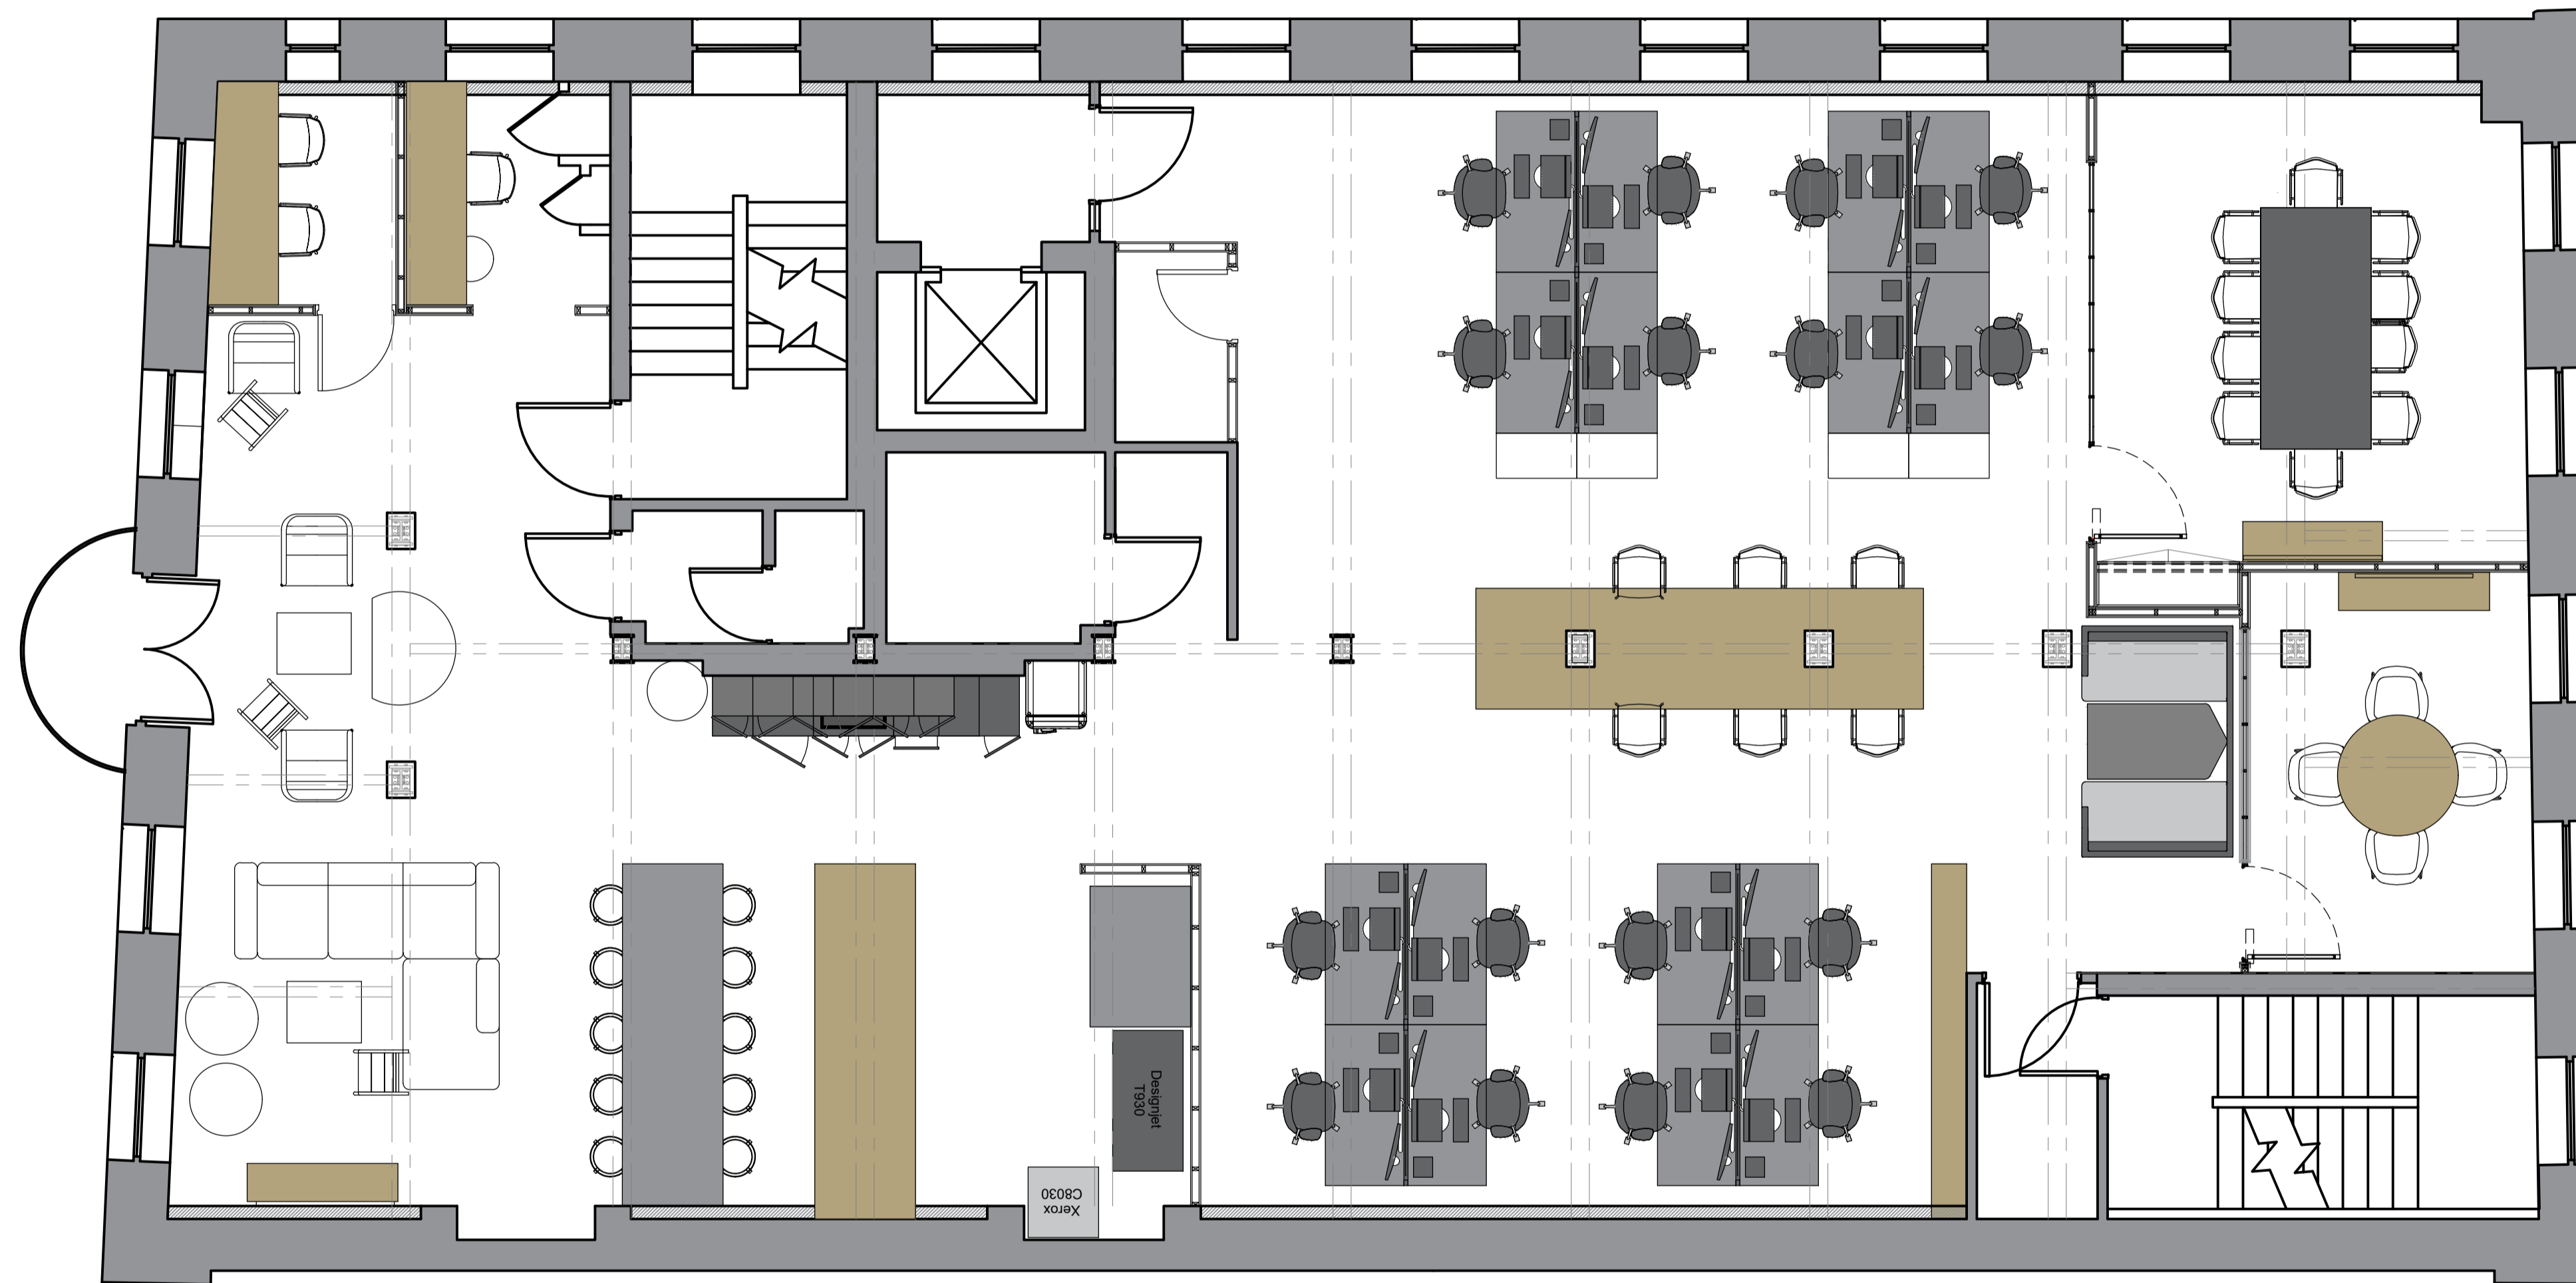

Proposed Furniture Specification



SoVibrant
Calls Landing
Leeds
Second Floor
Furniture Specification

Scale
1:50@A1
Drawn By / Checked By
PP/JT
Drawing Number
SOV-IN-FS-001

A

FOR TENDER

SoVibrant Ltd
The Innovation Centre
Hornbeam House
Hornbeam Park
Harrogate
England
HG2 8QT

+44 (0) 1423 789 388
www.sovibrant.co.uk

Z:\SOVIBRANT GLOBAL\SOV_PROJECTS\SoVibrant Relocation\SOV001_Calls Landing\02_Interiors\Working Drawings\02_Working Drawings