


PLEASE NOTE:

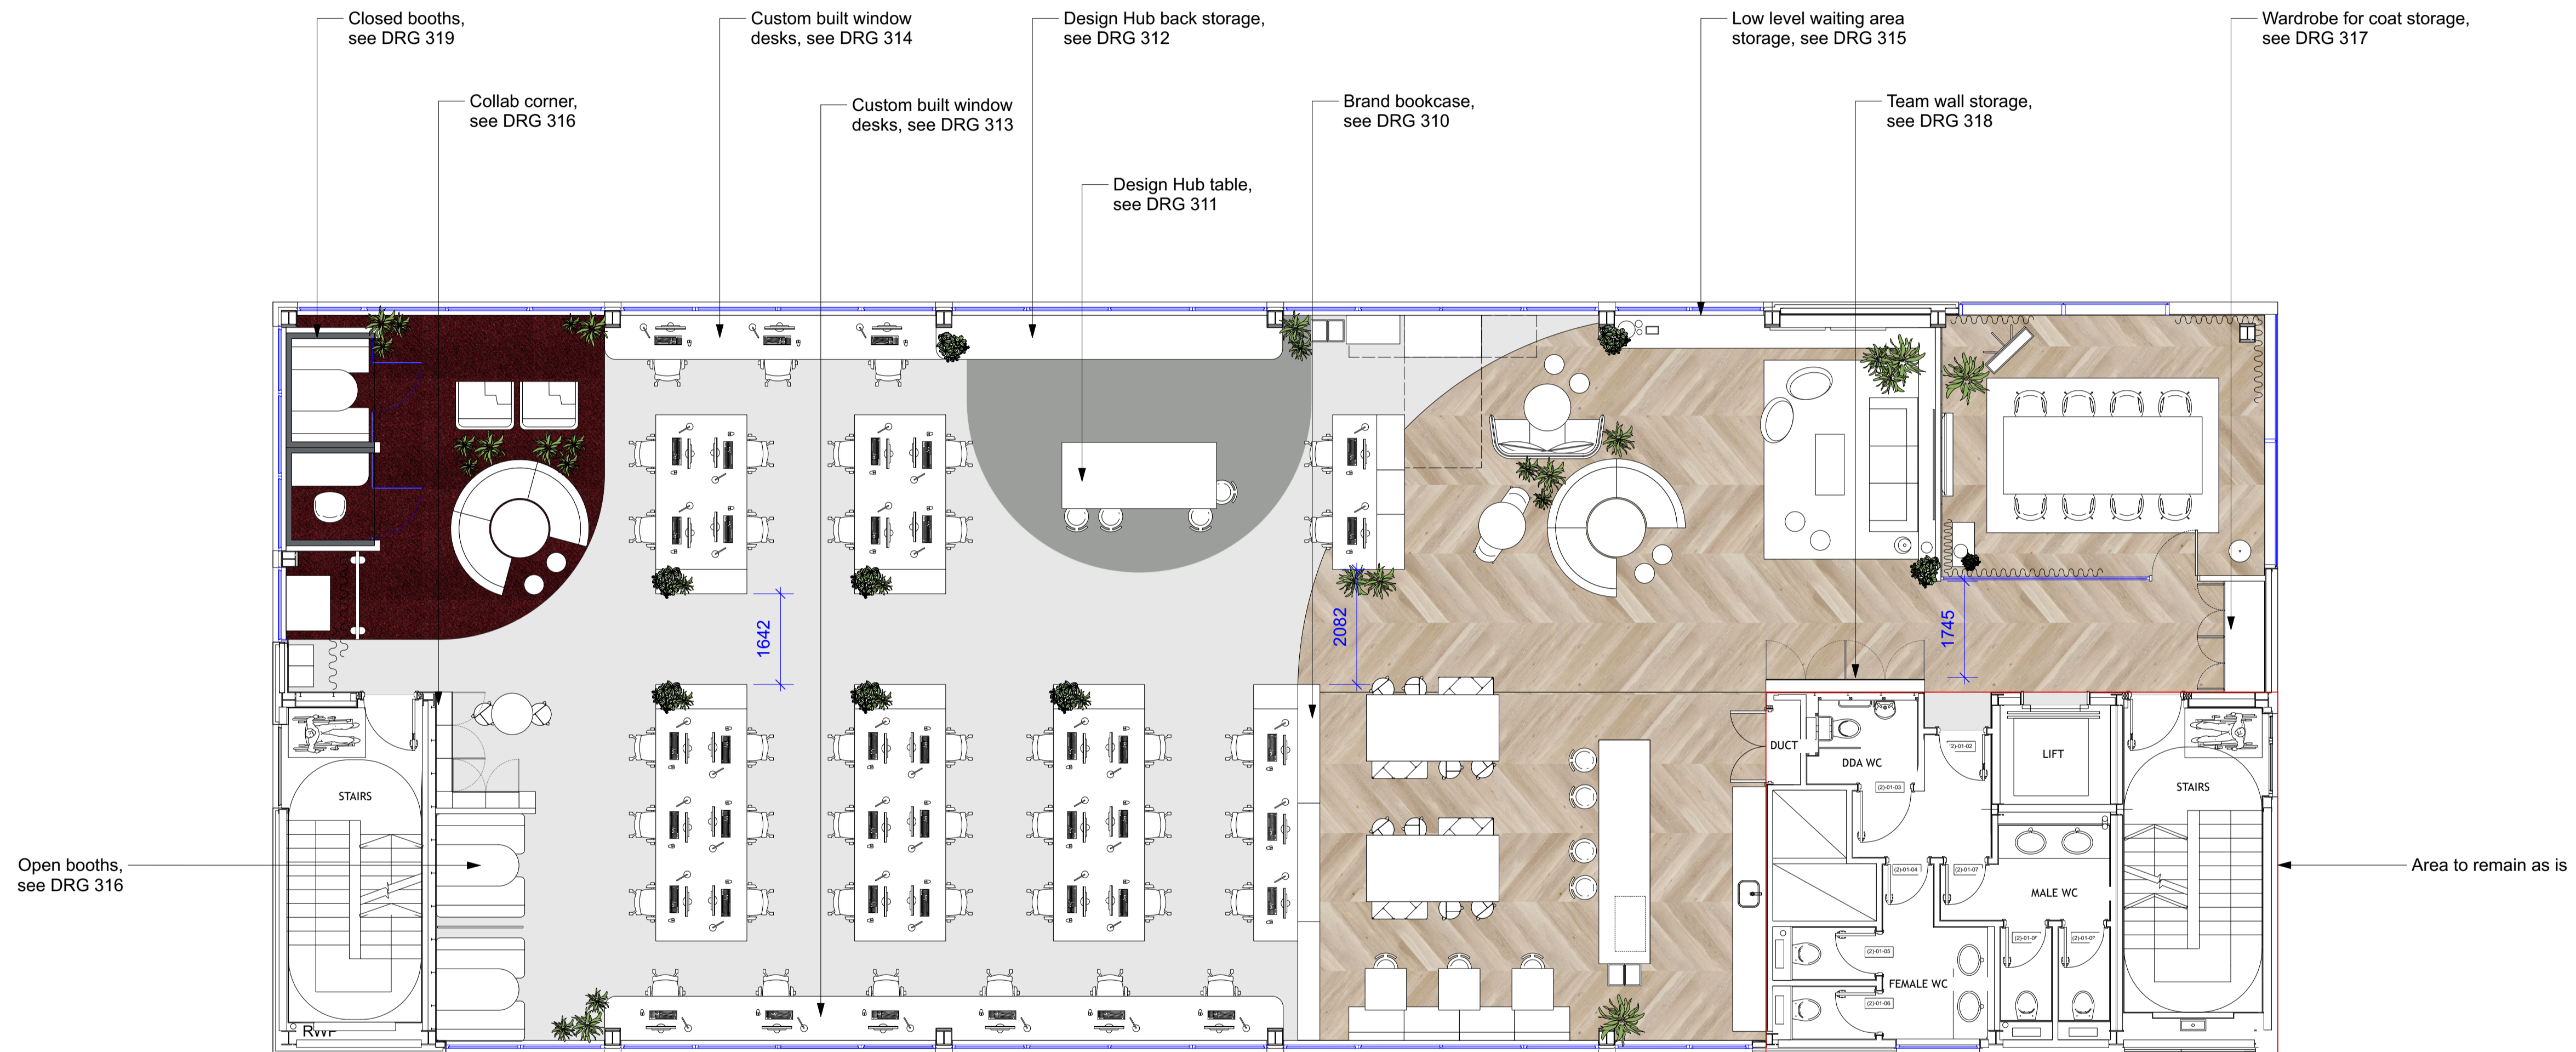

**1 GENERAL ARRANGEMENT**  
Scale: 1:75

All drawings issued within this pack are Design Intent drawings only.  
 All dimensions shown are in millimeters and for Design Intent purposes only. The Contractor is to undertake full site survey prior to fit out and manufacture with all discrepancies being highlighted immediately to the Design Team.  
 The Contractor is to provide full Setting out/Construction drawings prior to fit out works for Approval. Drawings are to include all Junction and Jointing details ensuring all fixings are concealed where able.  
 The Contractor is to ensure that where structural fixings are required all structural elements/loadings are verified by a qualified Structural Engineer.  
 New construction timber is to be treated with a suitable preservative in compliance with C.P.98 & Building Regulations.  
 Where details, material or workmanship are not detailed they are to be built in accordance with relevant good building practices. All works are to comply with current Building Regulations, British and EU Standards.

**DISCLAIMER:**  
 This drawing is the property of The One Off Ltd. Copyright is reserved by them and the drawing is issued on the condition that it is not copied, reproduced or disclosed to any unauthorised person, wholly or in part, without the consent in writing of The One Off Ltd. Do not scale off drawing. All dimensions to be verified prior to manufacture and construction by contractor. Any discrepancies to be reported immediately. Any alterations must be notified to TOO and a record must be kept. TOO will not be responsible for any alterations made to this drawing.

**REVISIONS:**

A	19/11/2021	Quiet corner amended based on survey - closed booth walls and quantity, furniture, comms area layout	MF
B	24/11/2021	General amends to layout	MF

Client:	REDROW	Job N°:	12796
Job:	SOUTHERN OFFICE	Dwg. Series:	100
Dwg Type:	PLANS	Dwg N°:	111
Dwg Title:	GENERAL ARRANGEMENT PLAN	Page:	1
Issue Code:	I	Drawn By:	MF
Checked By:	AP	Scale:	1:75
Date:	09/11/21	Revision:	B

Client Approval: I approve these drawings for: size, material specification, functionality & aesthetics. Date: \_\_\_\_\_

Issue Codes: I = Information, T = Tender, CA = Client approved

**The One Off\_ To scale when printed at A1**