



FURNITURE KEY	
	PROPOSED FURNITURE
	EXISTING FURNITURE TO BE RETAINED

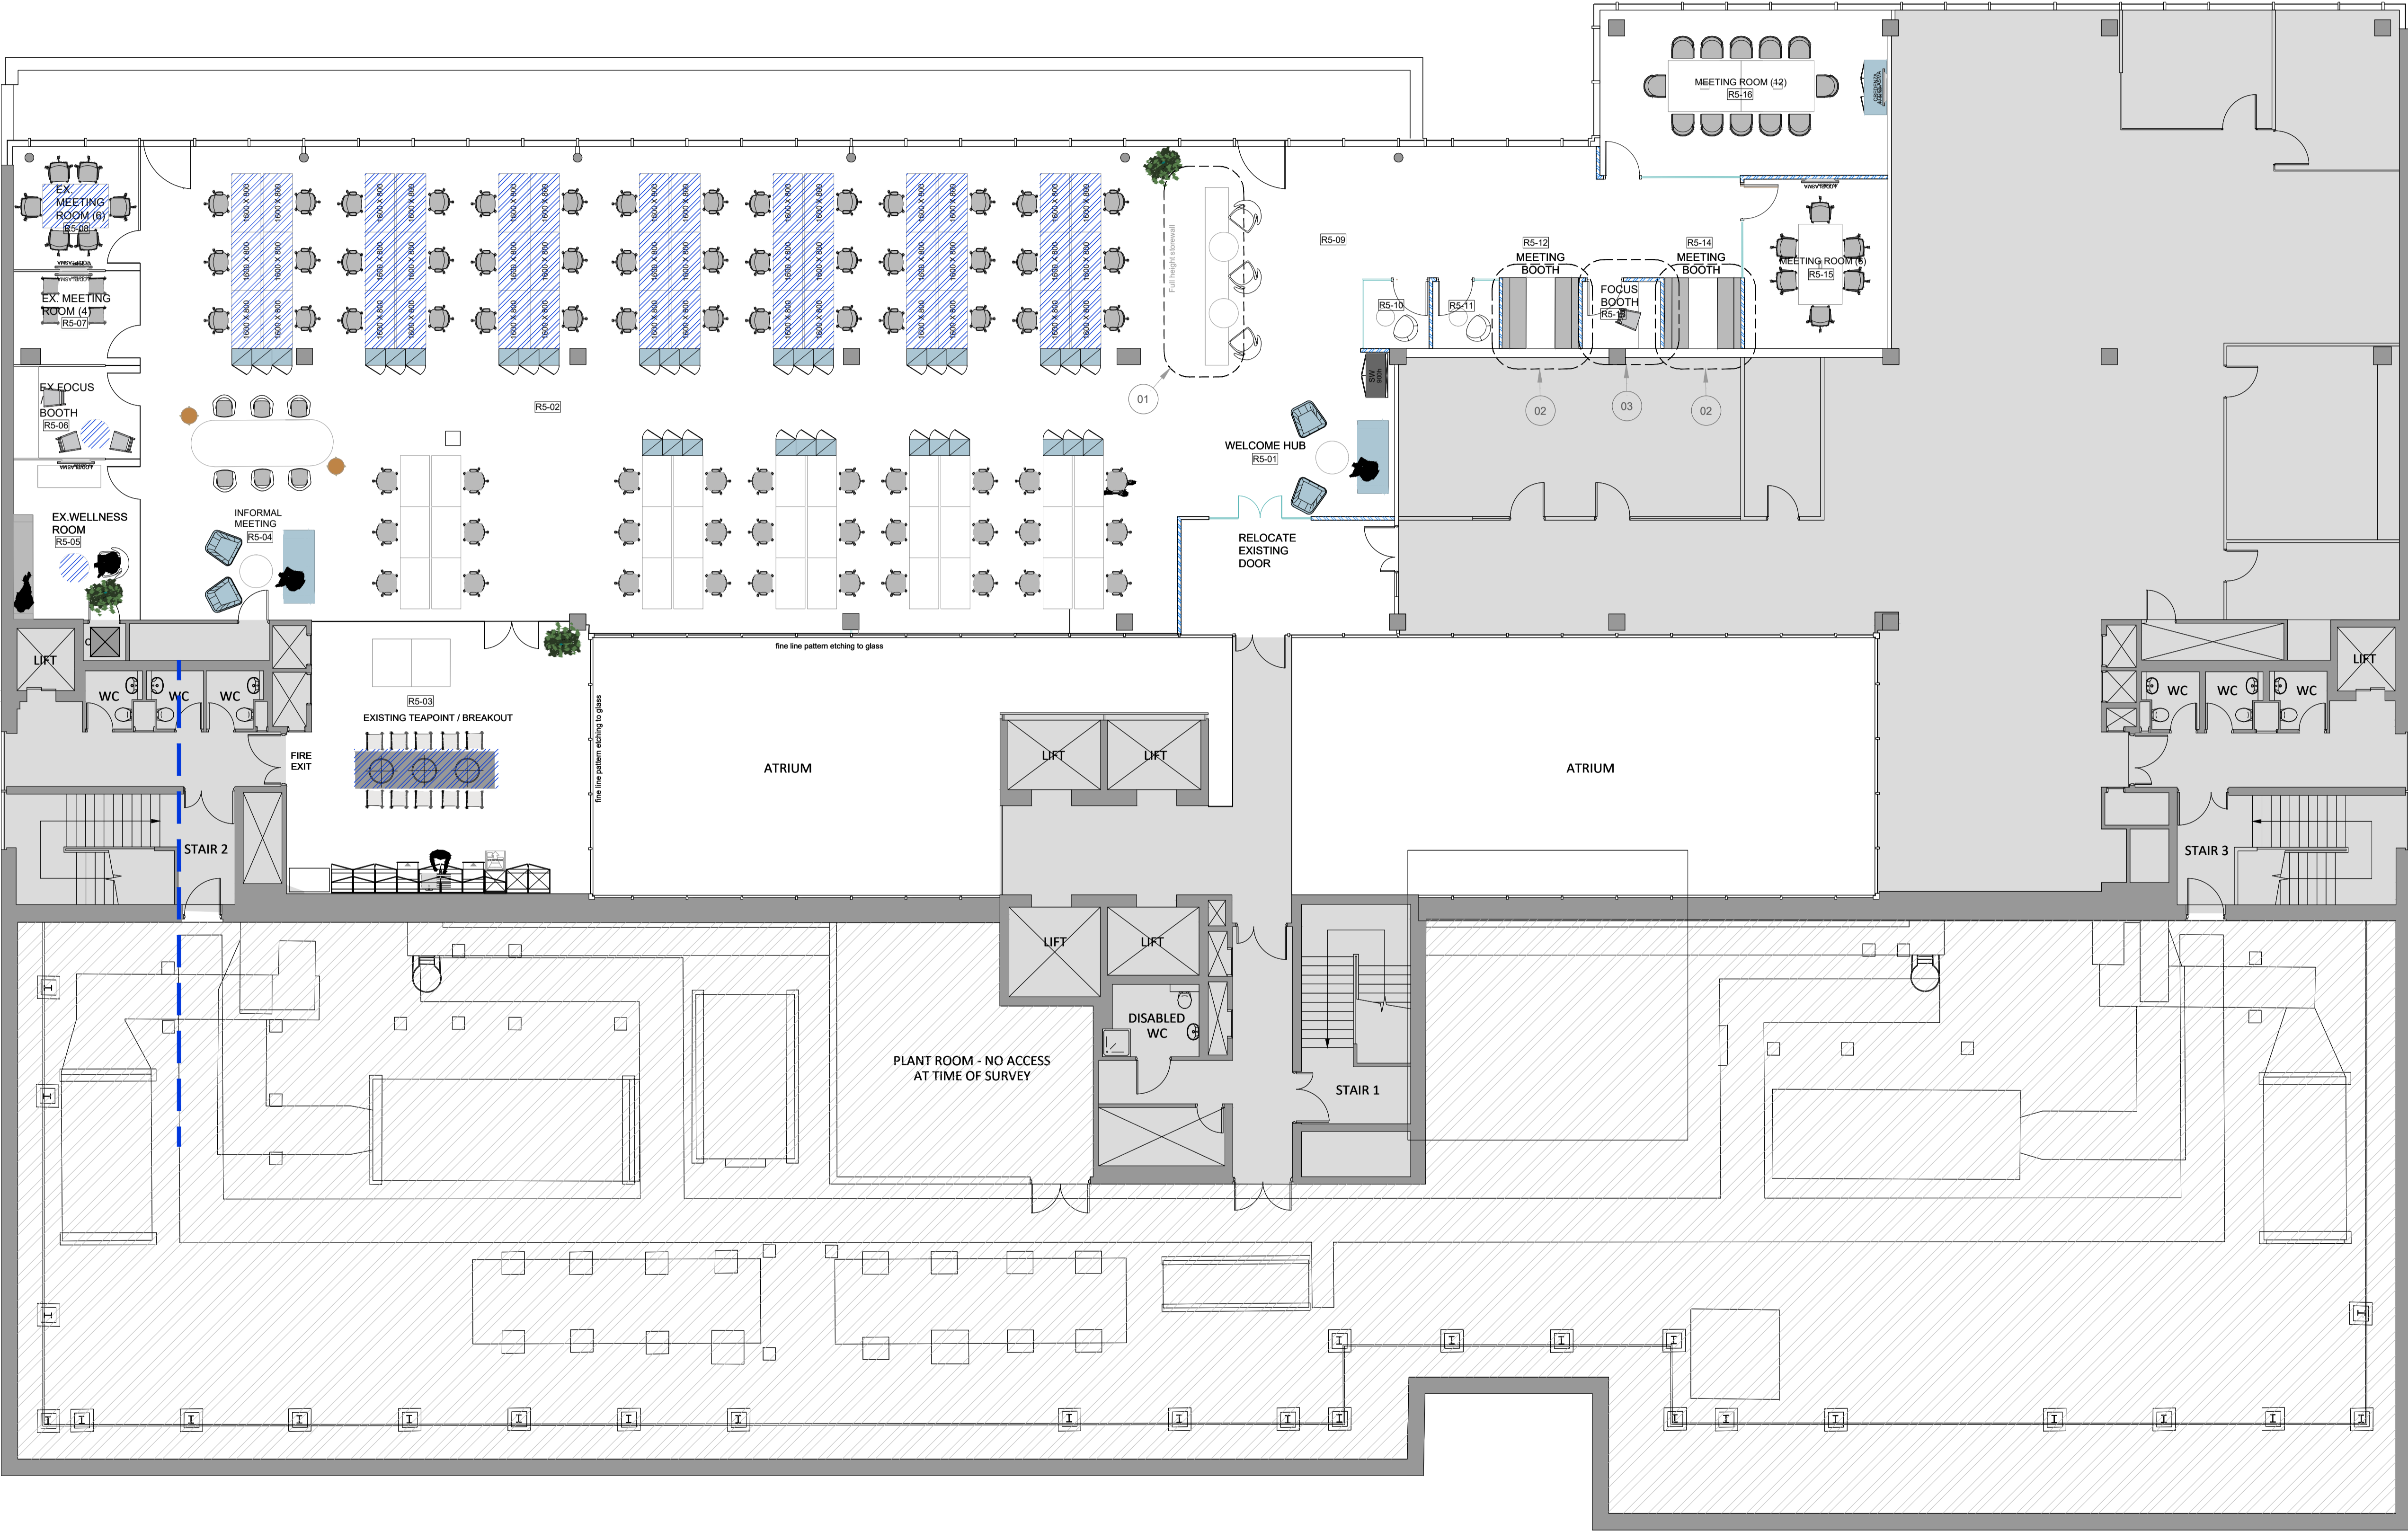

SCHEDULE OF AREAS:	
Welcome Hub / Work Lounge	1
8 Person Touchdown Bench	1
6 Person Meeting Booth	2
1-1 Meeting Room	1
Focus Room	1
5 Person Touchdown Bench	1
Coffee Point	1
12 Person Meeting Room	1
6 Person Meeting Room	1
Phone Booth	2
Touchdown / Hot Desking	8
Open Plan Desks (1600 x 800)	44
8 Person Project Space	1
Total Open Plan Desktop Working	62
4 Person Meeting Room	1
5 Person Meeting Room	1
6 Person Meeting Room	1
Wellness Room	1
Indoor Garden	1
Teapoint / Breakout	1
Print Area	1
Comm Room / Store	1
Coats	2
Total Lockers	56

TOTAL AREA = 7,130 SQ FT / 662 SQ MTRS

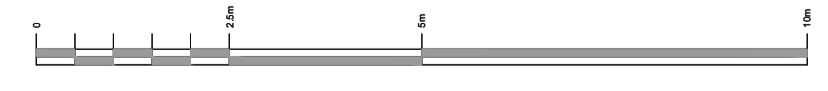

GENERAL ARRANGEMENT

05

DRAWING SCALE 1:100 @ A1

NOTE.
INDICATIVE DESIGN INTENT LAYOUT SUBJECT TO
BUILDING CONTROL REVIEW AND APPROVAL

DENTON

DAVIDSON HOUSE
FORBURY SQUARE
READING, RG1 3EU

SCALE 1:100 @ A1	PROJECT NUMBER 10893	FLOOR NUMBER 05
DRAWN BY FDS	DRAWING TYPE GA	REVISION A

A: All dimensions to be verified on site & any discrepancies on the drawings or divergence between drawings to be immediately reported to the Project Manager before starting the work concerned in hand. Submitting the work or producing stop drawings.

B: Work to be signed dimensions only (unless where full size details are provided).

C: Do not vary any work shown on the drawings without obtaining prior approval from the project Manager or Designer.

D: Any additional information required should be requested from the Project Manager or Designer before commencement of work on site.

A First Issue 20.06.21 FDS

SCHRODERS

GENERAL ARRANGEMENT
FIFTH FLOOR