


Note: Existing setting out and construction based upon record information.
All critical details and dimensions to be checked on site prior to progressing to construction.
ALL AREAS ARE APPROX. / TO BE VALIDATED ON SITE.

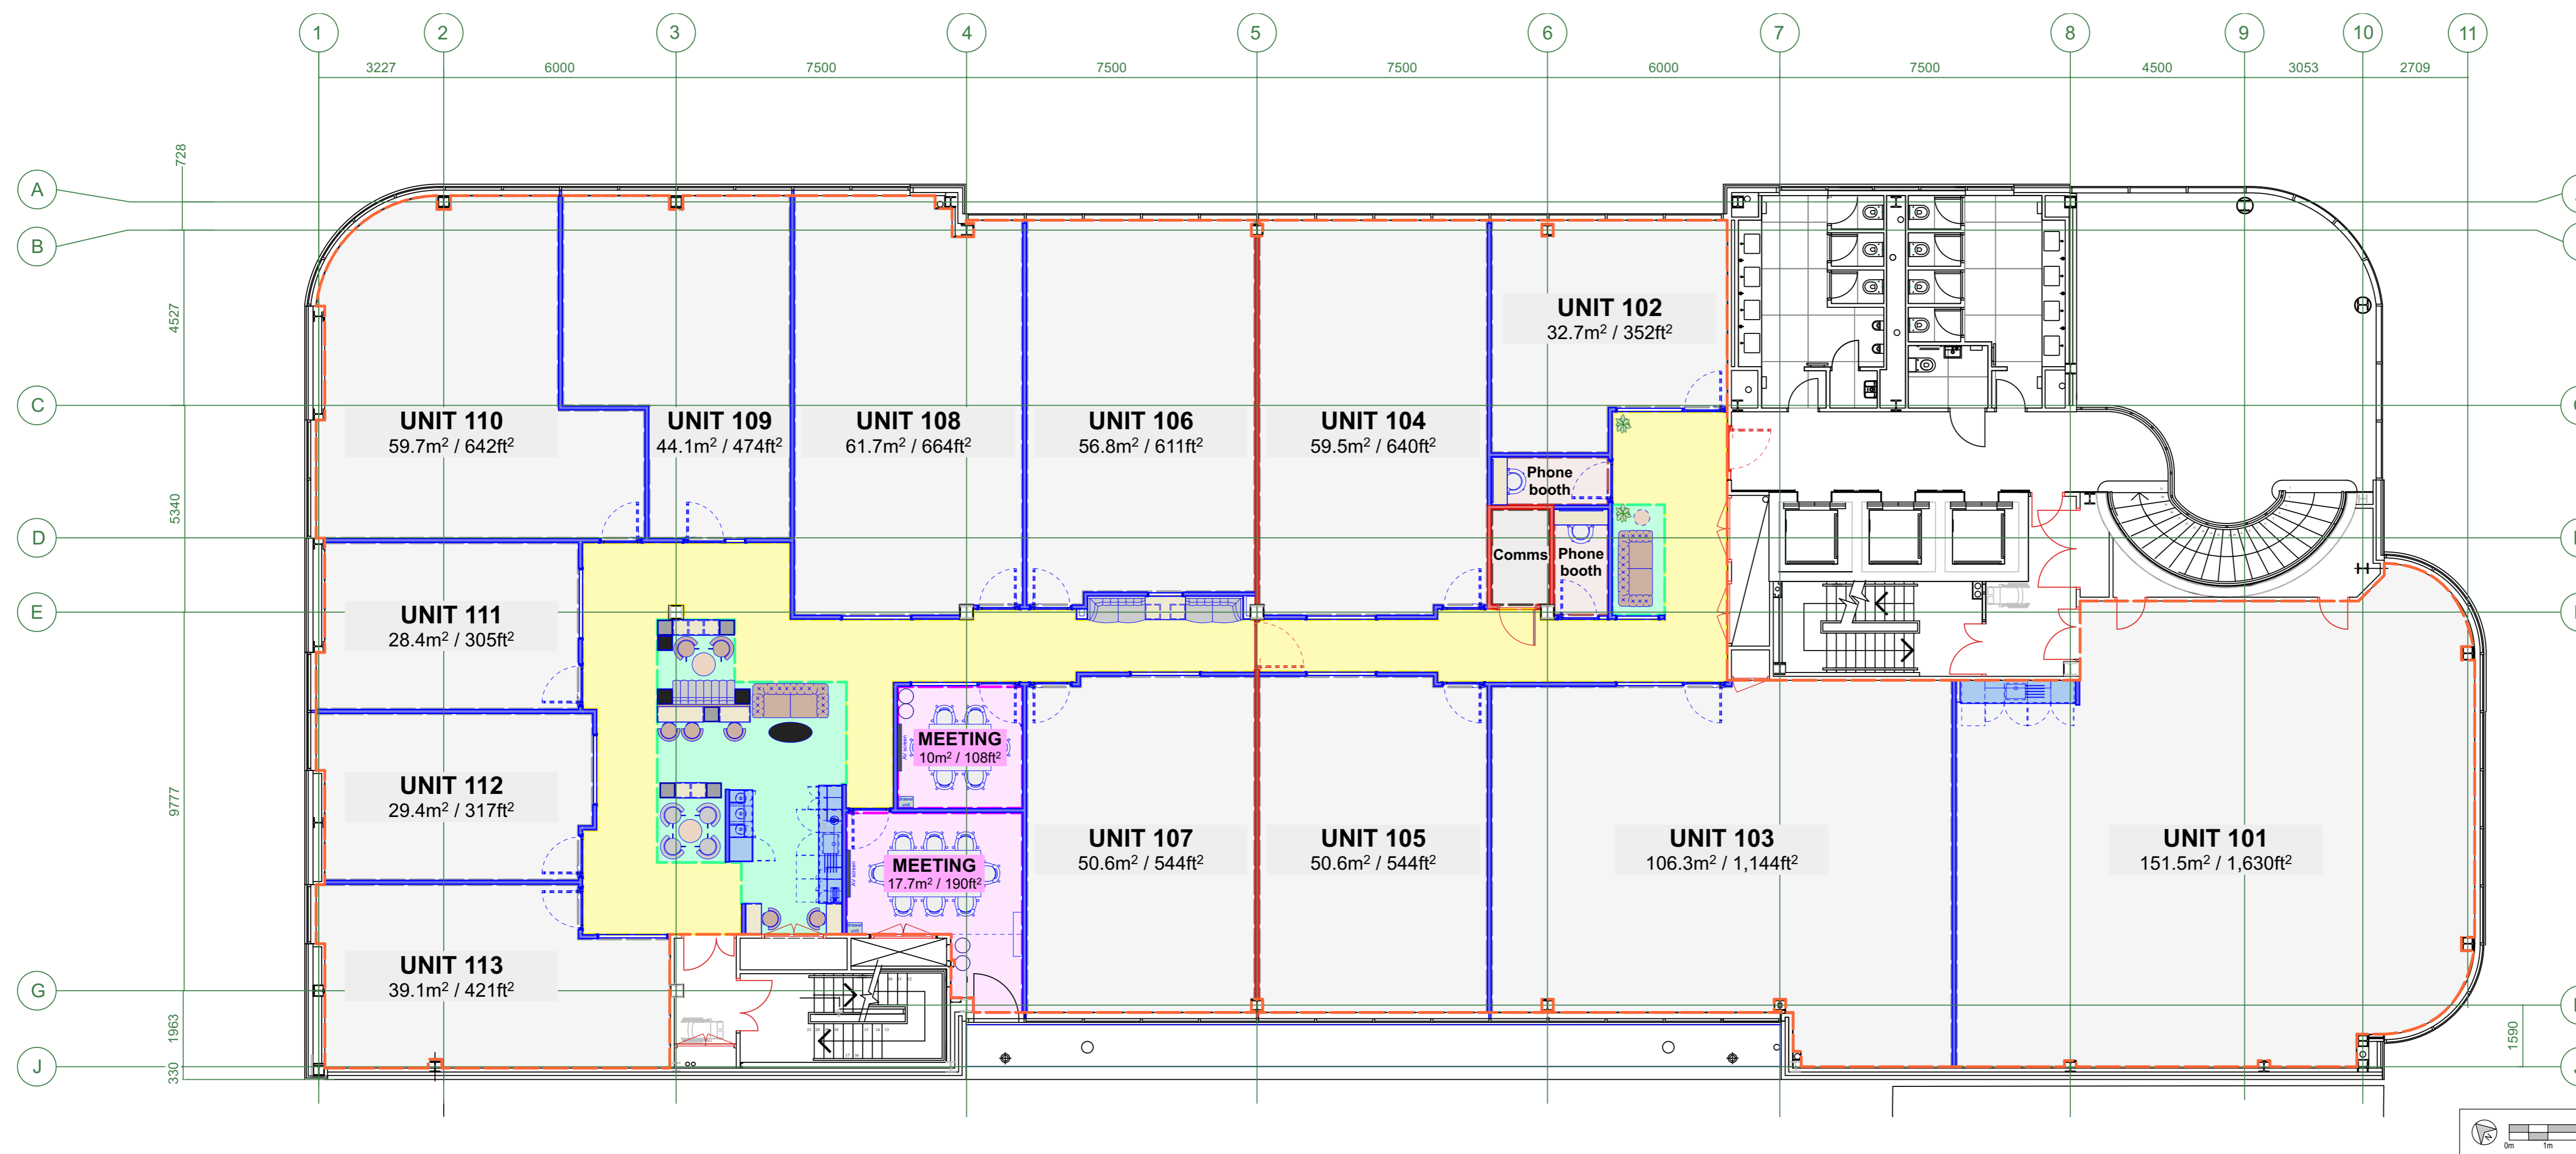

Rev	Date	Description	By	Appr
A	17/01/24	Updated to reflect latest client requirements.	HM	HM

synergy architects

Synergy Architects Ltd
 8 Euston Place, Leamington Spa
 Warwickshire, CV32 4LN
 T: 01926 450391
 F: 01926 889086
 www.synergyarchitects.co.uk



Project			
Swan Court 11 Worples Road, London SW19 4JS			
Drawing			
First Floor Proposed GA Plan With Areas			
Scale	Date	By	Approved
1:100 @ A1	29/08/2023	HM	HM
Job No.	Drawing No.	Revision	
SA862	C02	A	

Copyright Synergy Architects Limited. The information contained in this document may not be used, reproduced or distributed, in whole or in part, without the written consent of Synergy Architects. Only parties to which this document has been intentionally issued by Synergy Architects may use the information. Synergy Architects will not accept responsibility for any consequence of its unauthorised use.