

notes
Do not scale from this drawing. All dimensions are to be checked on site. Any discrepancies must be reported to the Designer immediately.

OCCUPANCY:


- 30 WORKSTATIONS
- 1 PRIVATE OFFICES
- 1 MEETING ROOM
- 1 VIEWING ROOM

STORAGE WALL RELOCATED

HOT DESK
(1400X800mm TABLE & 2 CHAIRS)

INFORMAL MEETING SPACE
& ADDITIONAL HOT DESKING
(Ø900mm TABLE & 4 CHAIRS)

EXISTING SOFT SEATING & STORAGE TO REMAIN

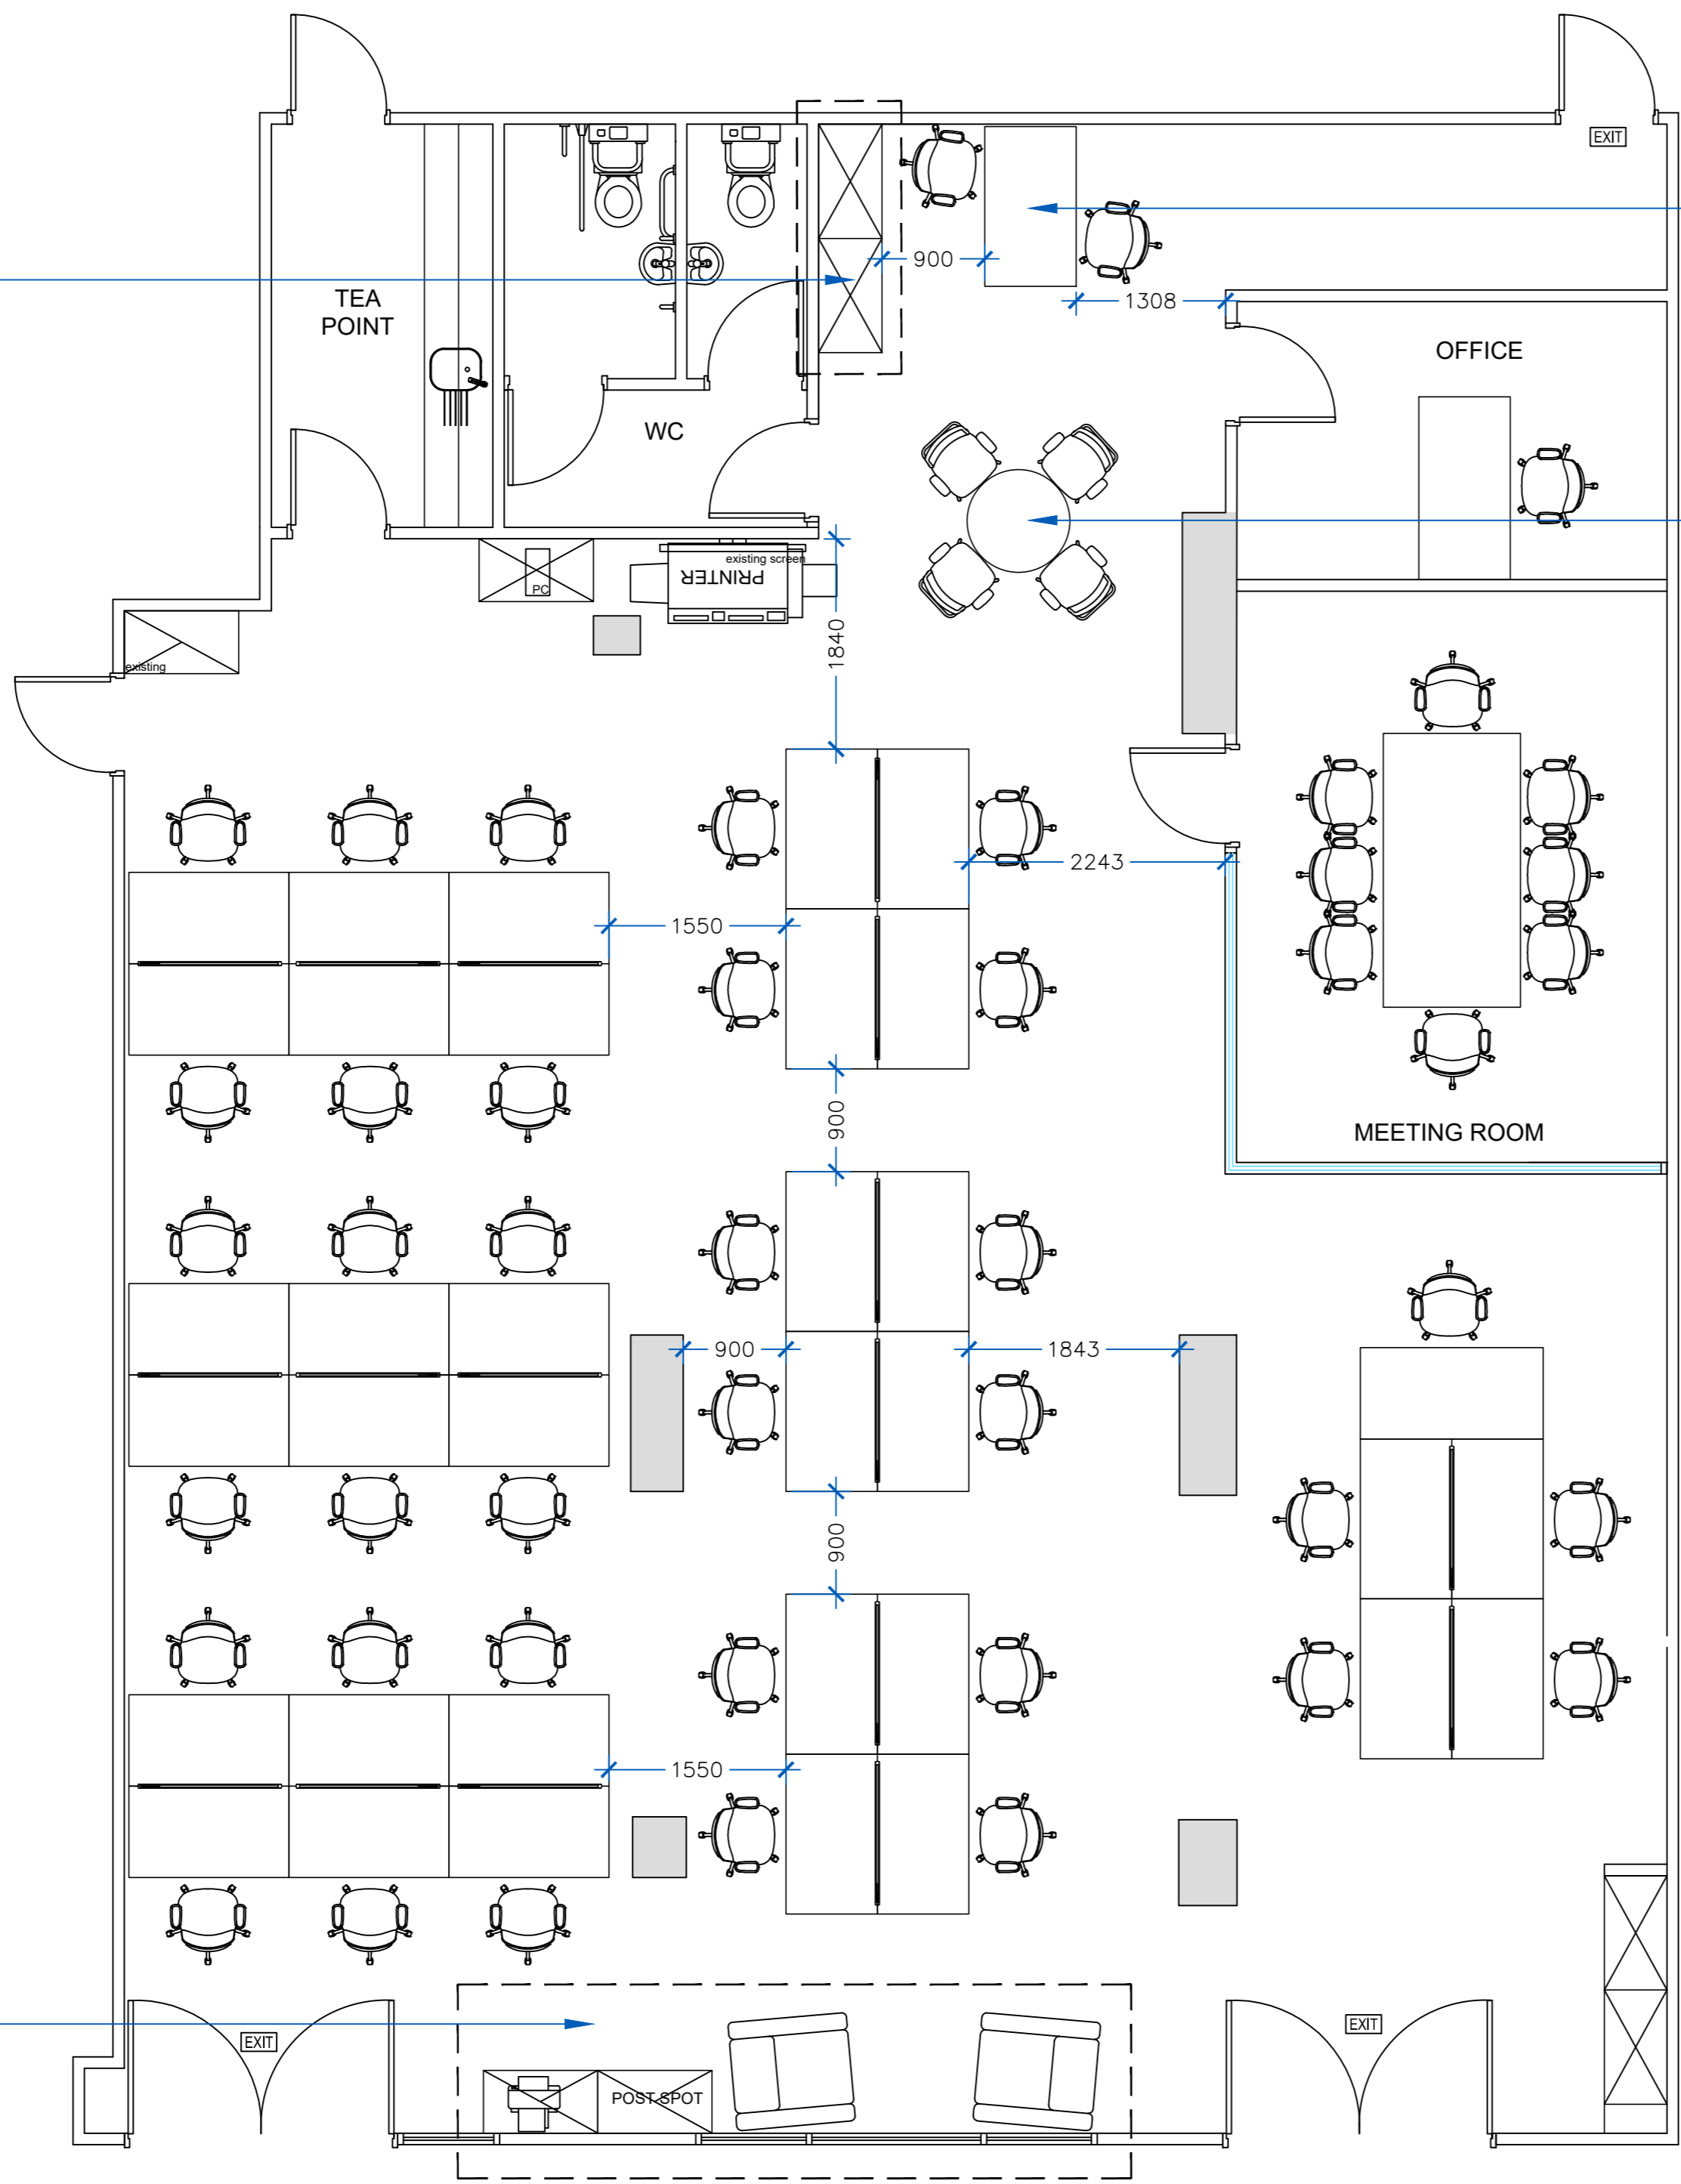

rev	date	note	by	checked
F	07.11.17	GLASS PARTITION RELOCATED	AC	SG
E	01.10.17	FEASIBILITY FOR 35 SEATS	AC	SG
D	13.04.15	SOFT SEATING & HOT DESKS REVISED. ADD GLASS WALL	DW	SG
C	02.04.15	REMOVE NEW WC, ROTATE DESKS	RS	SG
B	30.05.14	REMOVE PRINTER, ADD WHITE BOARD & EX WALL SCRIN	RS	SG
A	04.04.14	ADD 1 DESK, REDUCE STORAGE UNITS	RS	SG



Orchard House, Threshelfords Business Park, Inworth Road, Feering, Essex, CO5 9E
T: 020 7061 9866 | F: 020 7061 9877
E: info@orchardgroup.org.uk | W: www.orchardgroup.org.uk

client
BRANDING SCIENCE

project
**9b COMPASS HOUSE
SMUGGLERS WAY
LONDON SW18 1DB**

drawing
**GROUND FLOOR
PROPOSED LAYOUT
option 1**

status	drawing no.				
PRELIMINARY	OB405				
date	job no.	revision	scale	drawn	checked
APRIL'14	OB405	E	1:50(A2)	AC	SG

Orchard Group ©
Copyright of this drawing is held by Orchard. It is issued on the condition that it is not copied, reproduced or disclosed to any third party without written consent from Orchard.