

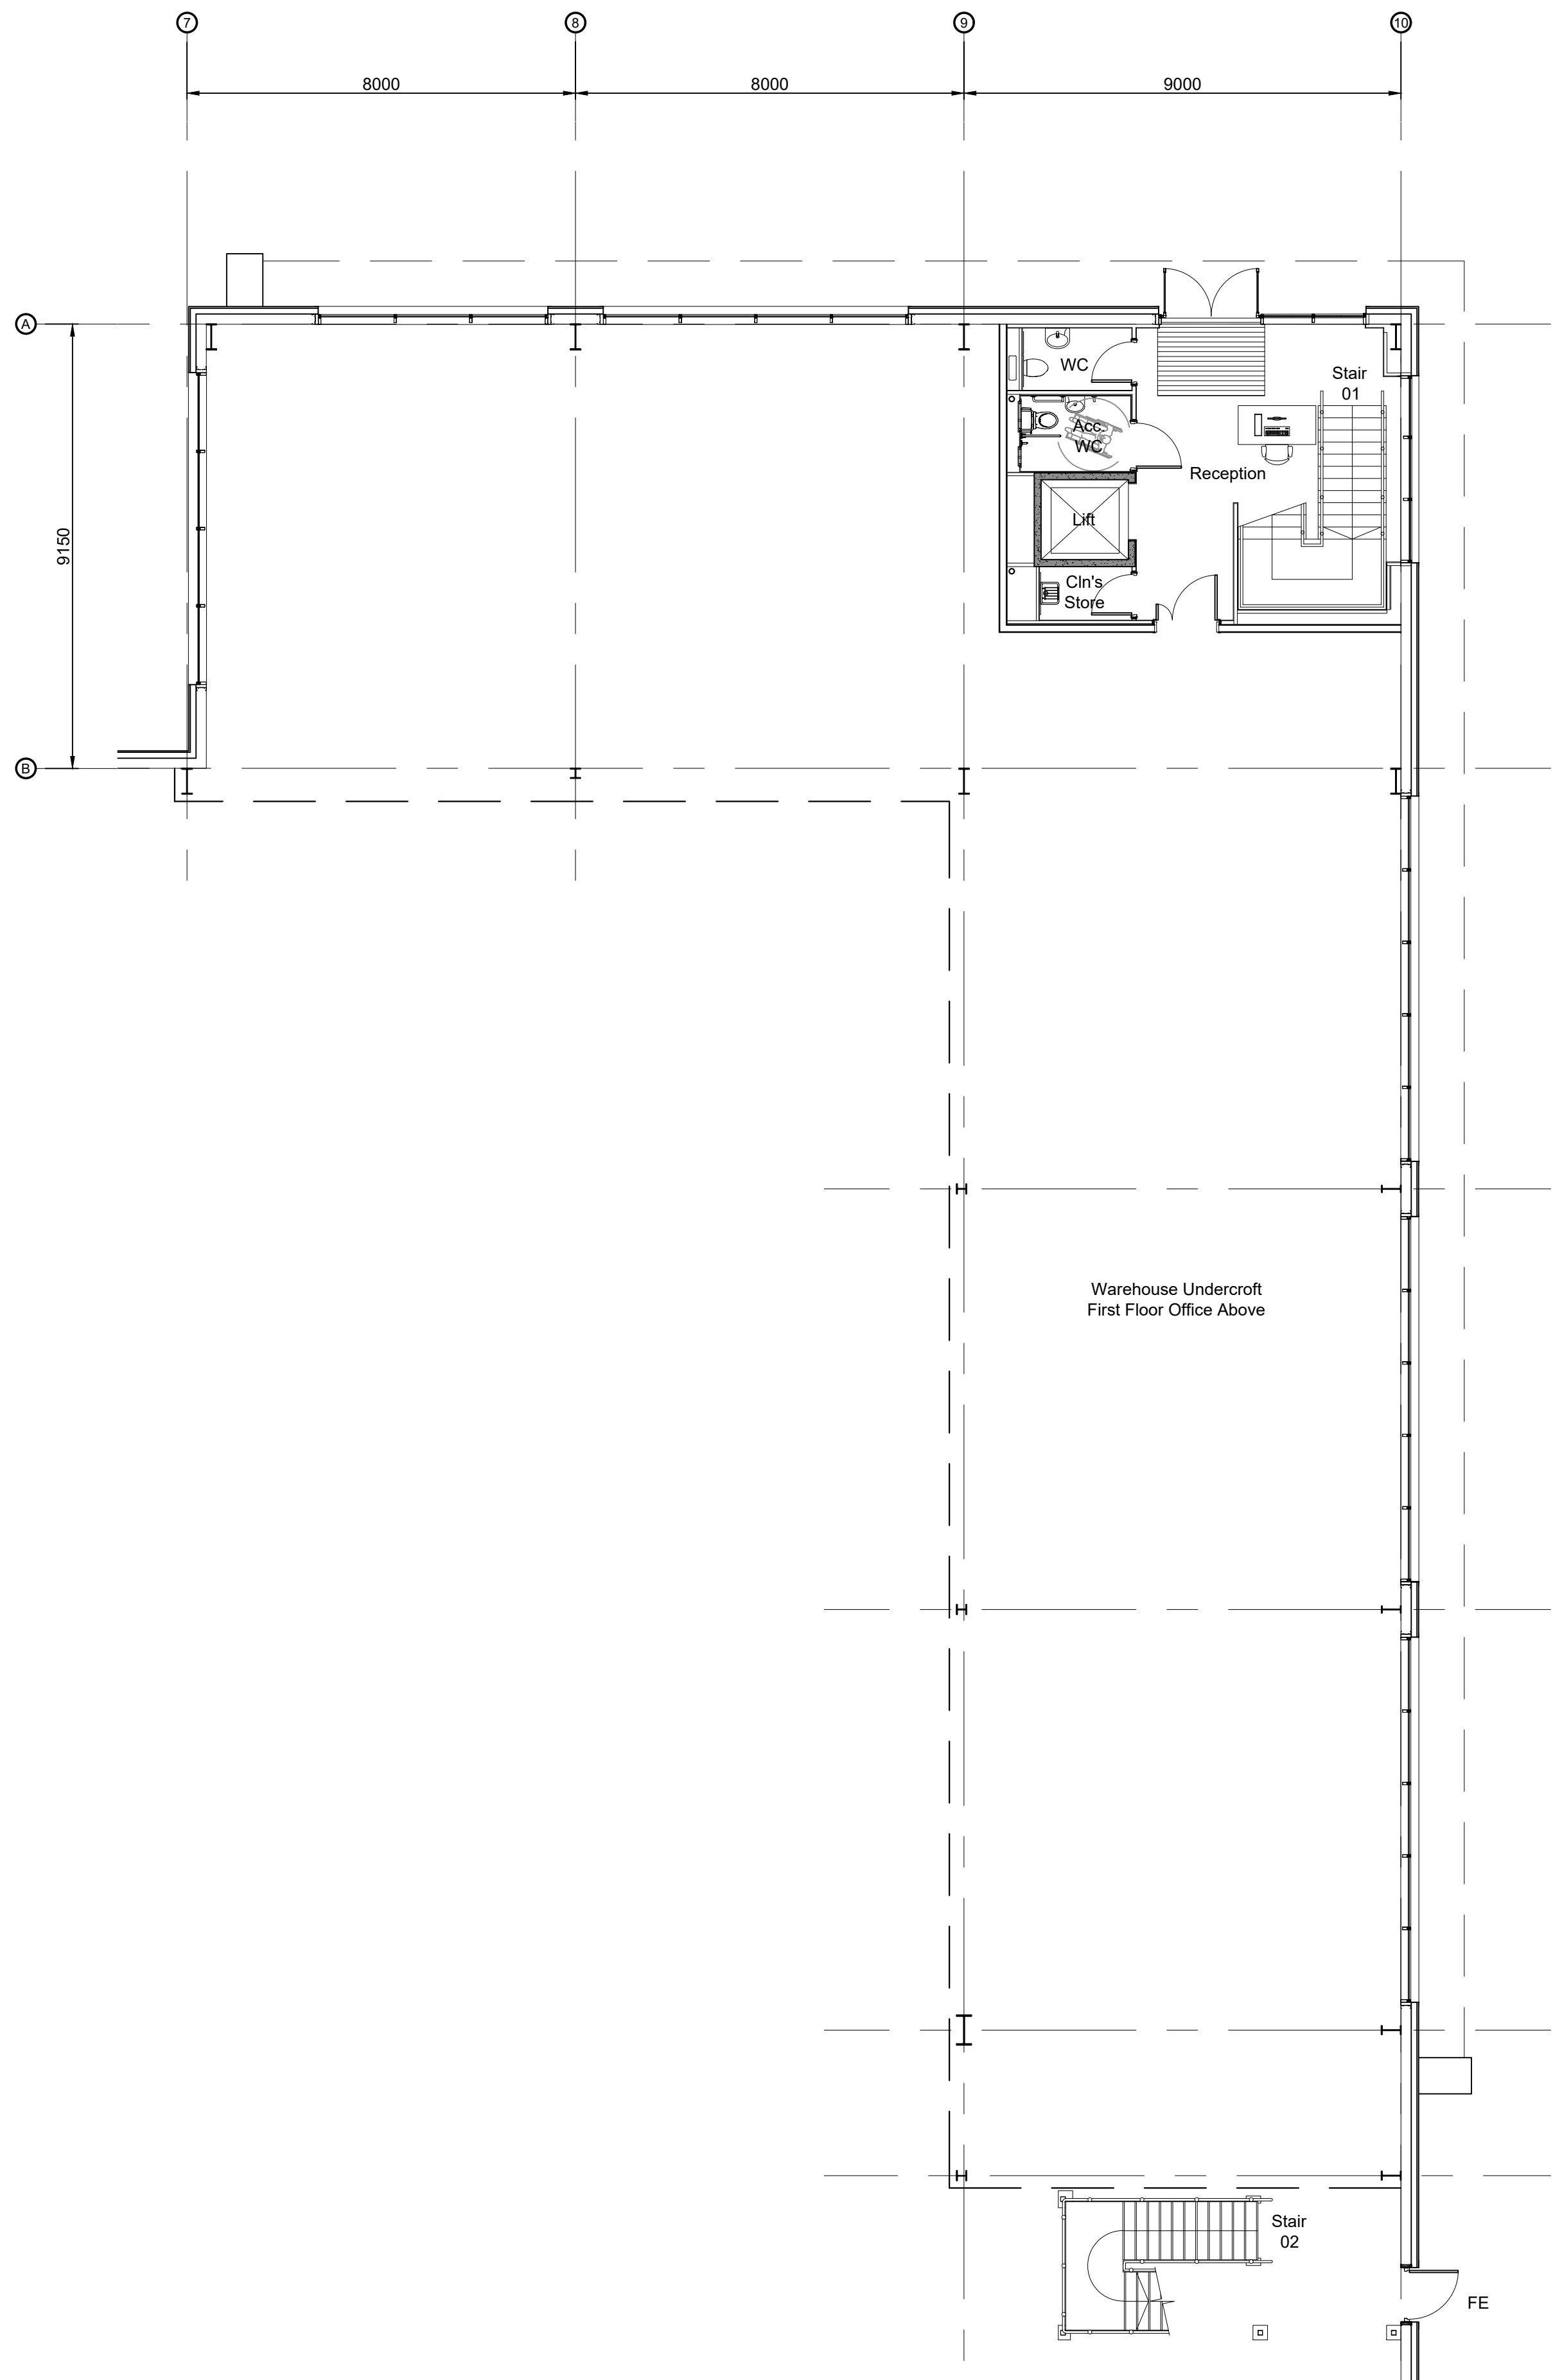



- Dimensions are in millimeters, unless stated otherwise.
 - Scaling of this drawing is not recommended.
 - It is the recipient's responsibility to print this document to the correct scale.
 - All relevant drawings and specifications should be read in conjunction with this drawing.

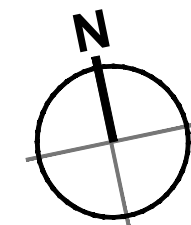

Ground Floor Core & Undercroft
 Scale 1:100

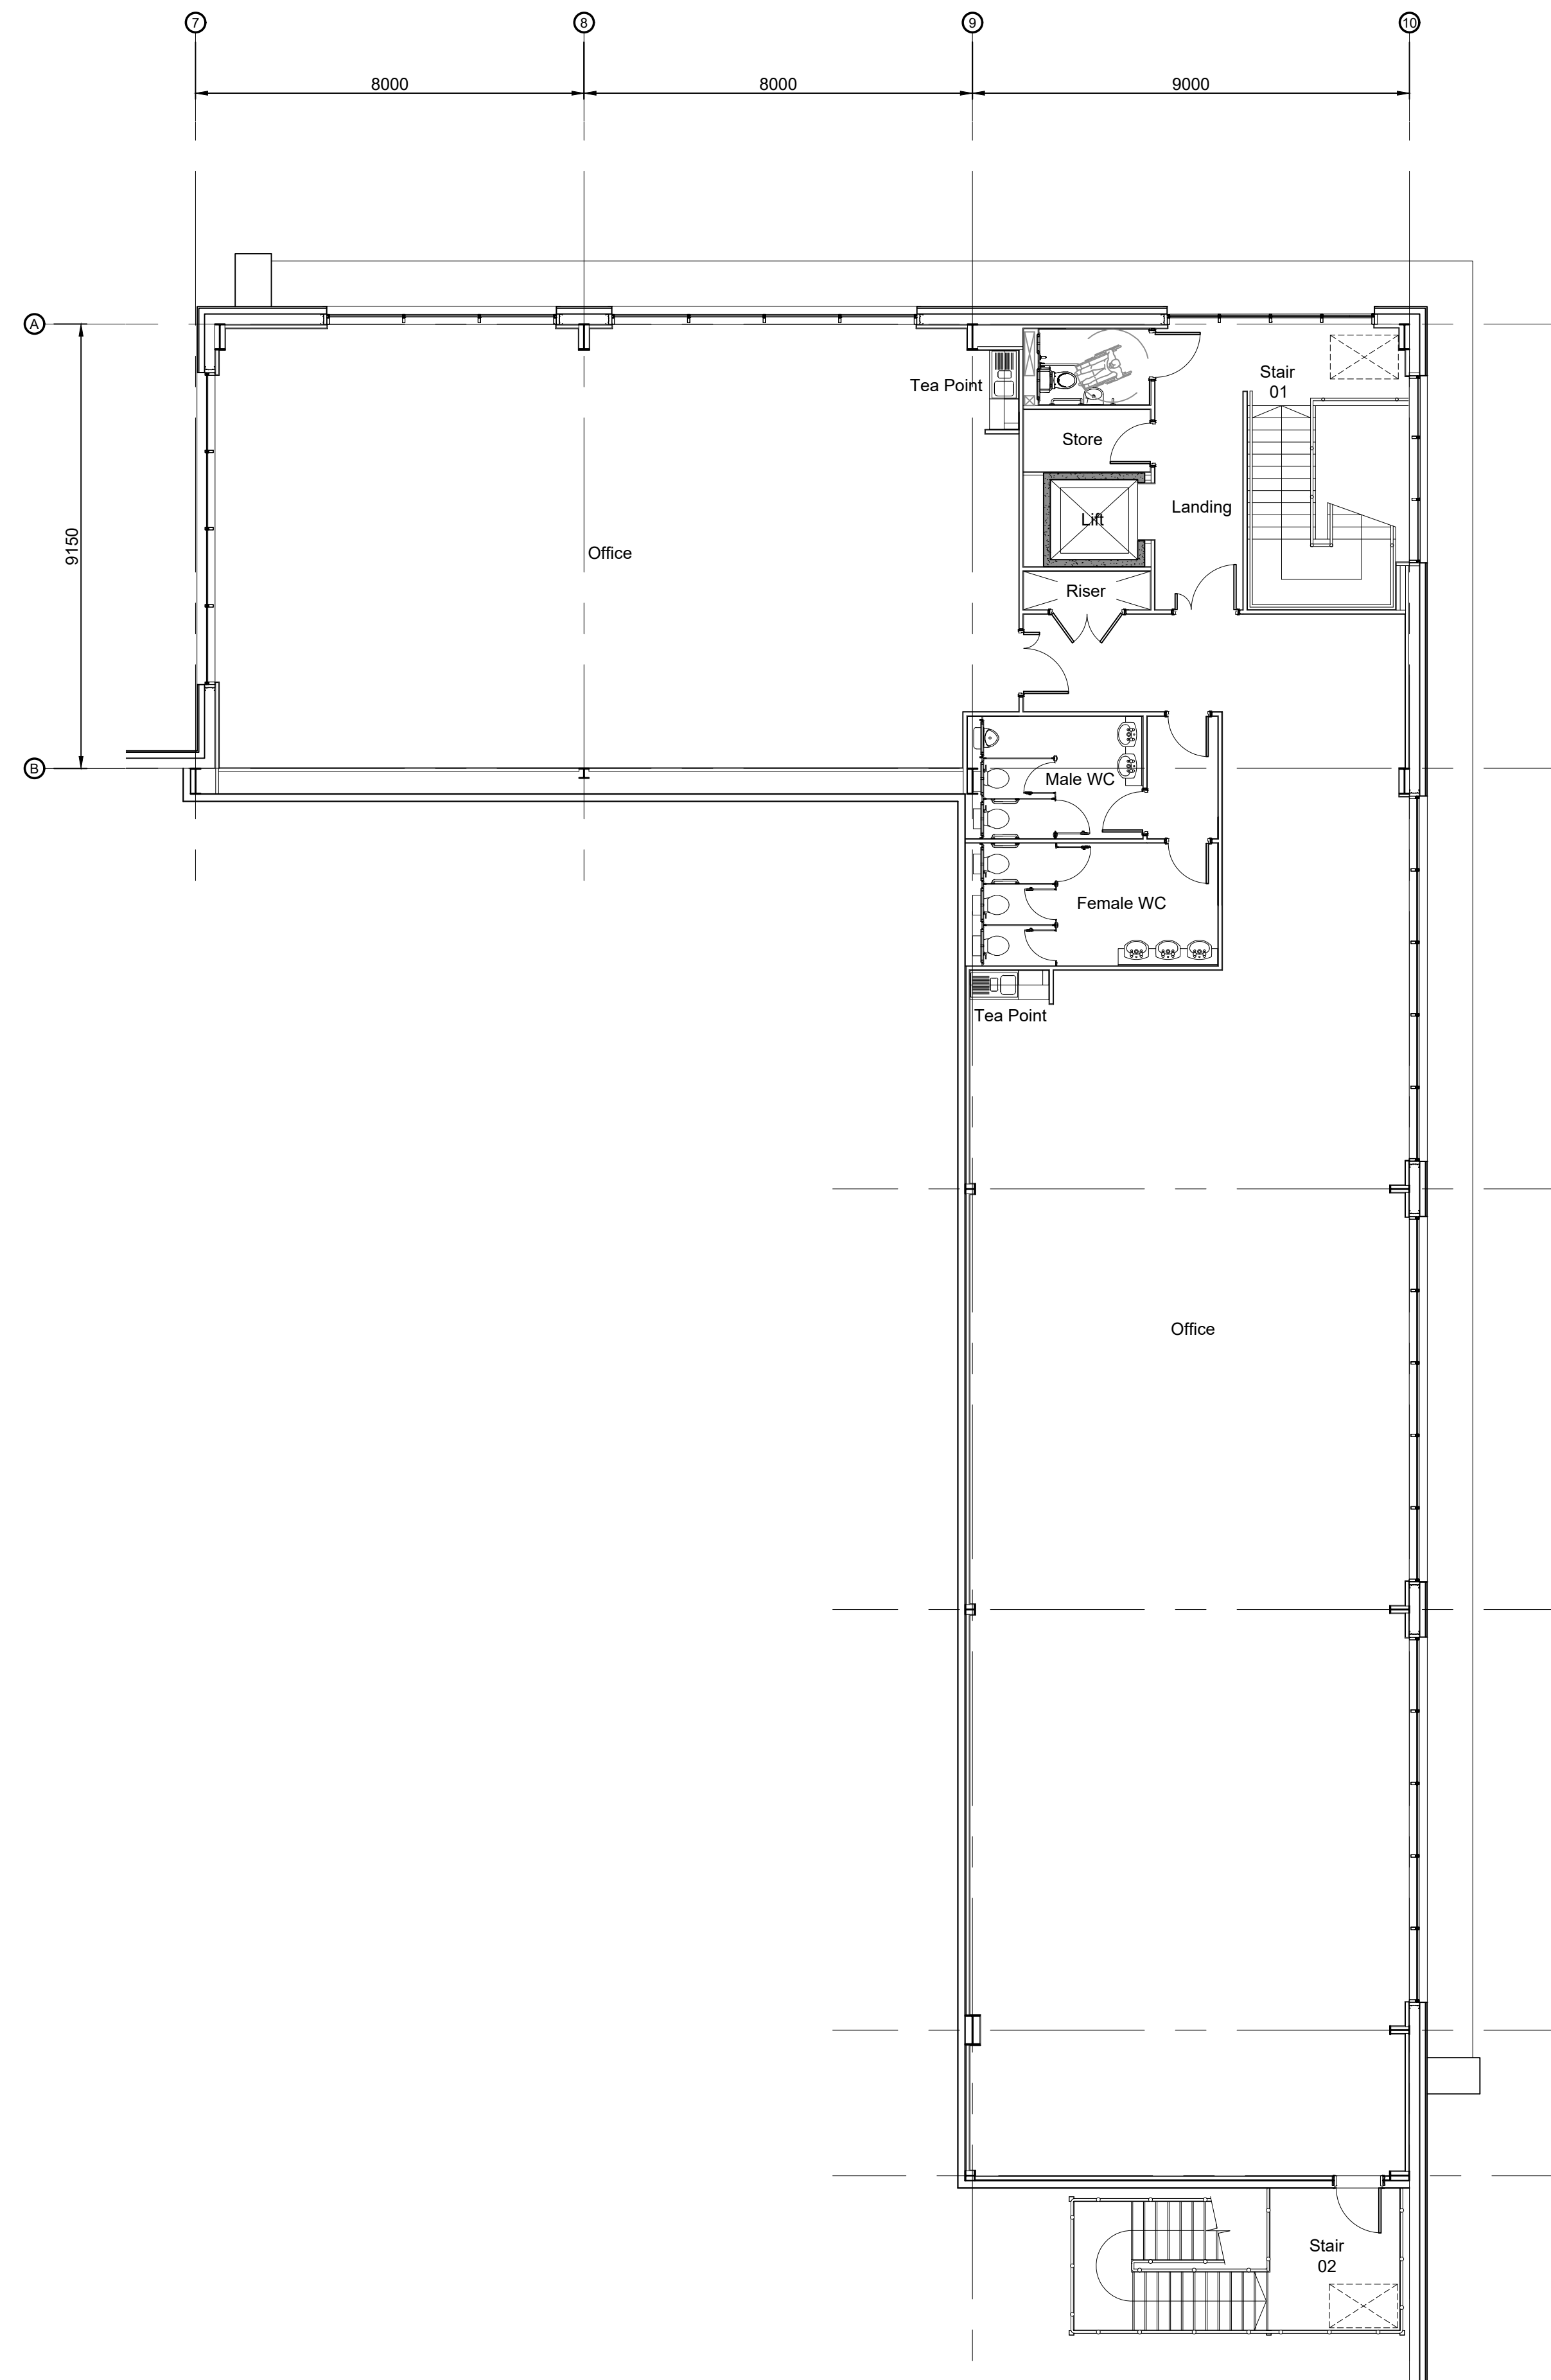

First Floor Office
 Scale 1:100

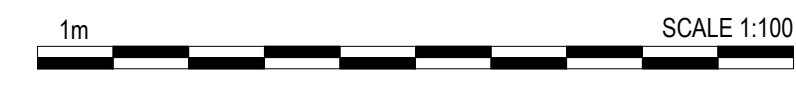

PLANNING

rev	amendments	by	ckd	date

Enfield Distribution Park
 Unit 6 - Office Plan



Newark Beacon Innovation Centre, Cafferata Way, Newark, Nottinghamshire NG24 2TN
 t: +44 (0)1636 653027 f: +44 (0)1636 653010 e: info@umcarchitects.com

Drawing Status:	Planning
Drawn / Checked:	HJ / JJM
Date:	13.09.2019
Scale:	1:100 A1
Drawing no:	Revision:
18222 P0004	B